



- GENERAL NOTES.**
- THIS DRAWING TO BE READ IN CONJUNCTION WITH THE ARCHITECTS & STRUCTURAL ENGINEERS DRAWINGS.
  - FABRICATION / ERECTION TOLERANCES TO BE IN ACCORDANCE WITH THE CURRENT NSSS UNLESS OTHERWISE NOTED.
  - ALL STEELWORK TO THE FOLLOWING GRADES UNLESS OTHERWISE NOTED:
    - i) ROLLED STRUCTURAL SECTIONS - S355JR
    - ii) ROLLED HOLLOW SECTIONS - S355J2H
    - iii) FLATES - S275
  - REFER TO FABRICATION DRAWINGS FOR PRIMER SPECIFICATIONS.
  - ALL DIMENSIONS ARE IN MILLIMETRES AND LEVELS ARE IN METRES.
  - STEELWORK ABBREVIATIONS:
    - TOS - TOP OF STEEL
    - TOC - TOP OF CONCRETE
    - TOF - TOP OF FOUNDATION
    - FFL - FINISH FLOOR LEVEL
    - SFL - STRUCTURAL SLAB LEVEL
    - USBP - UNDERSIDE BASE PLATE
    - US - UNDERSIDE STEEL
    - CC - CROSS CENTRES
    - CLUS - CENTRE LINE STEEL
  - CONCRETE / BRICK / BLOCKWORK SHOWN INDICATIVELY ONLY.
  - ALL WELDS 6MM FILLET FULL PROFILE U.N.O.


**ADDITIONAL INFORMATION.**

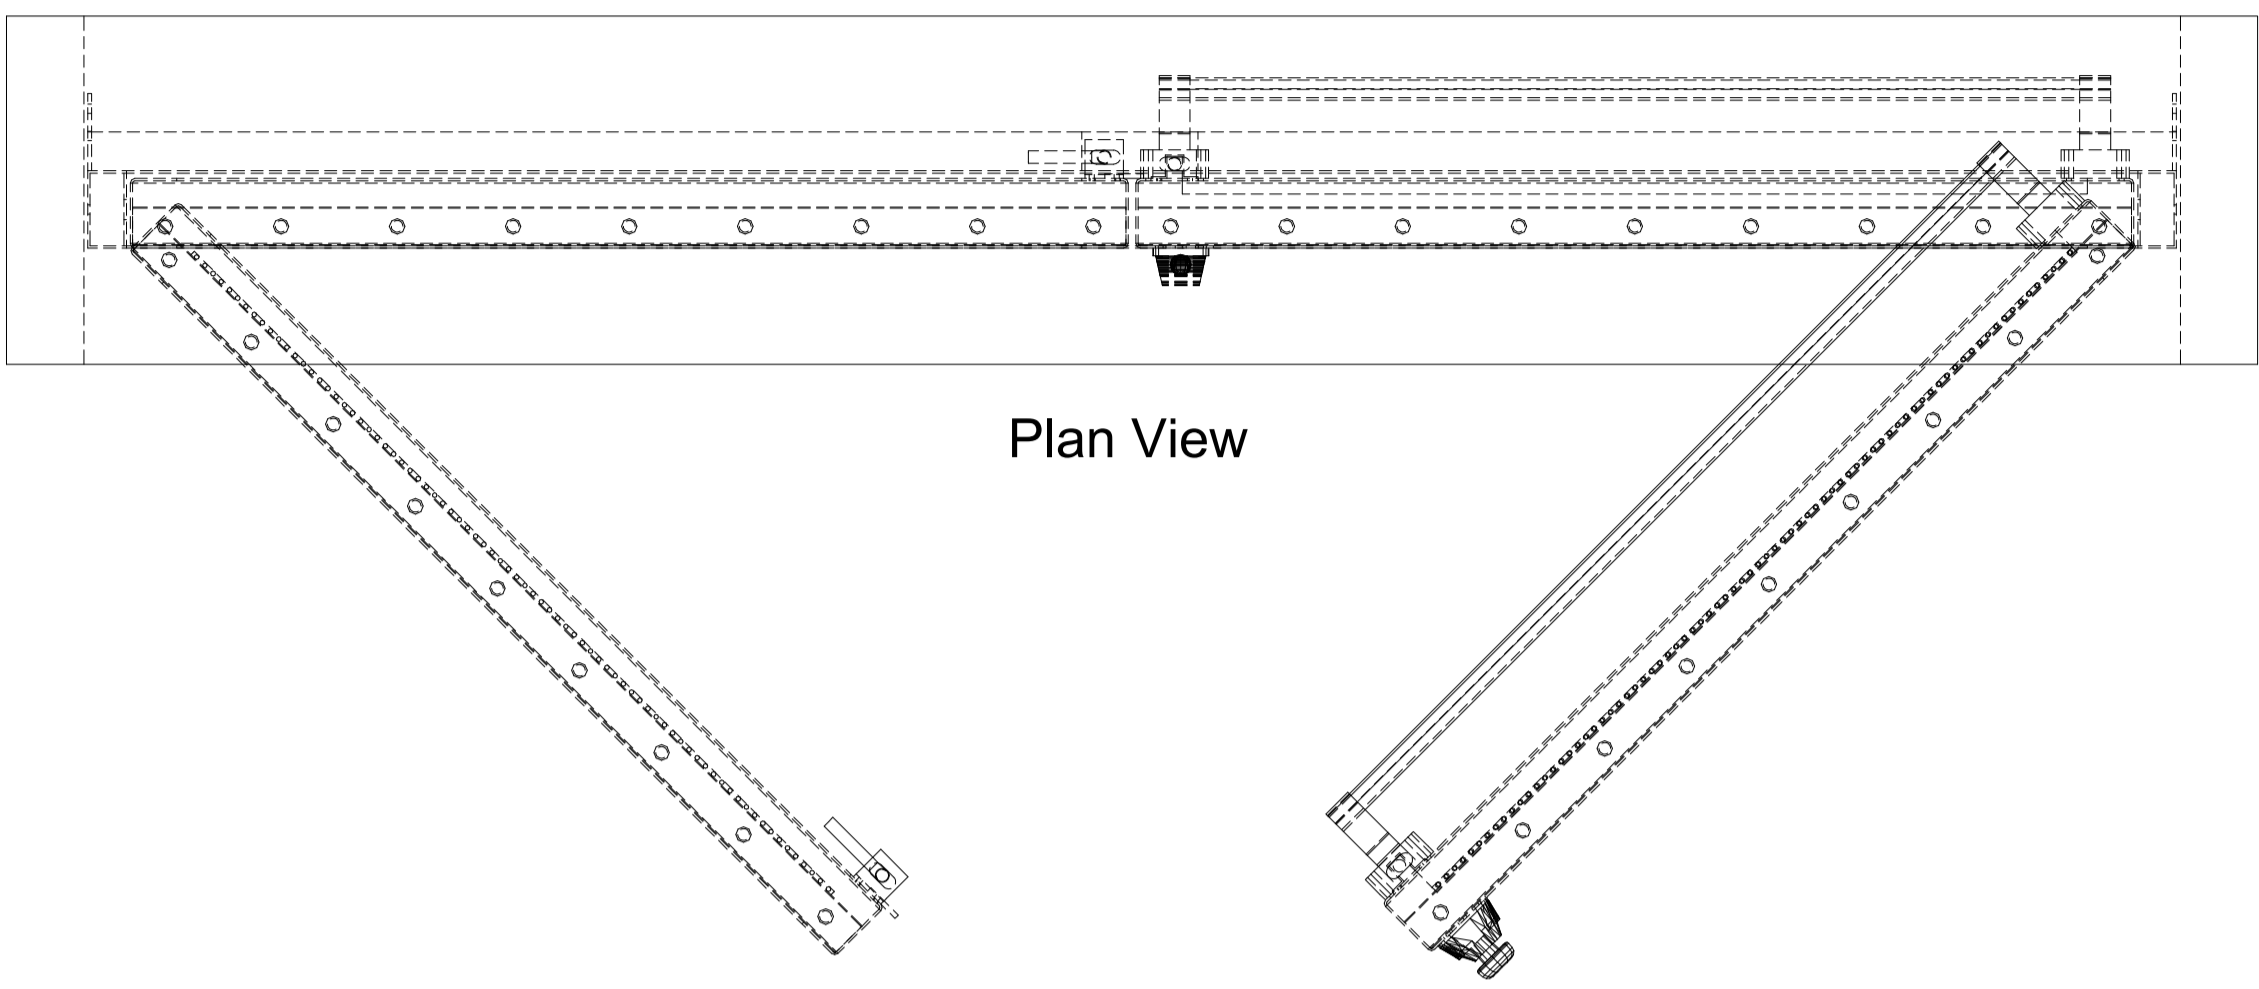


Plan View

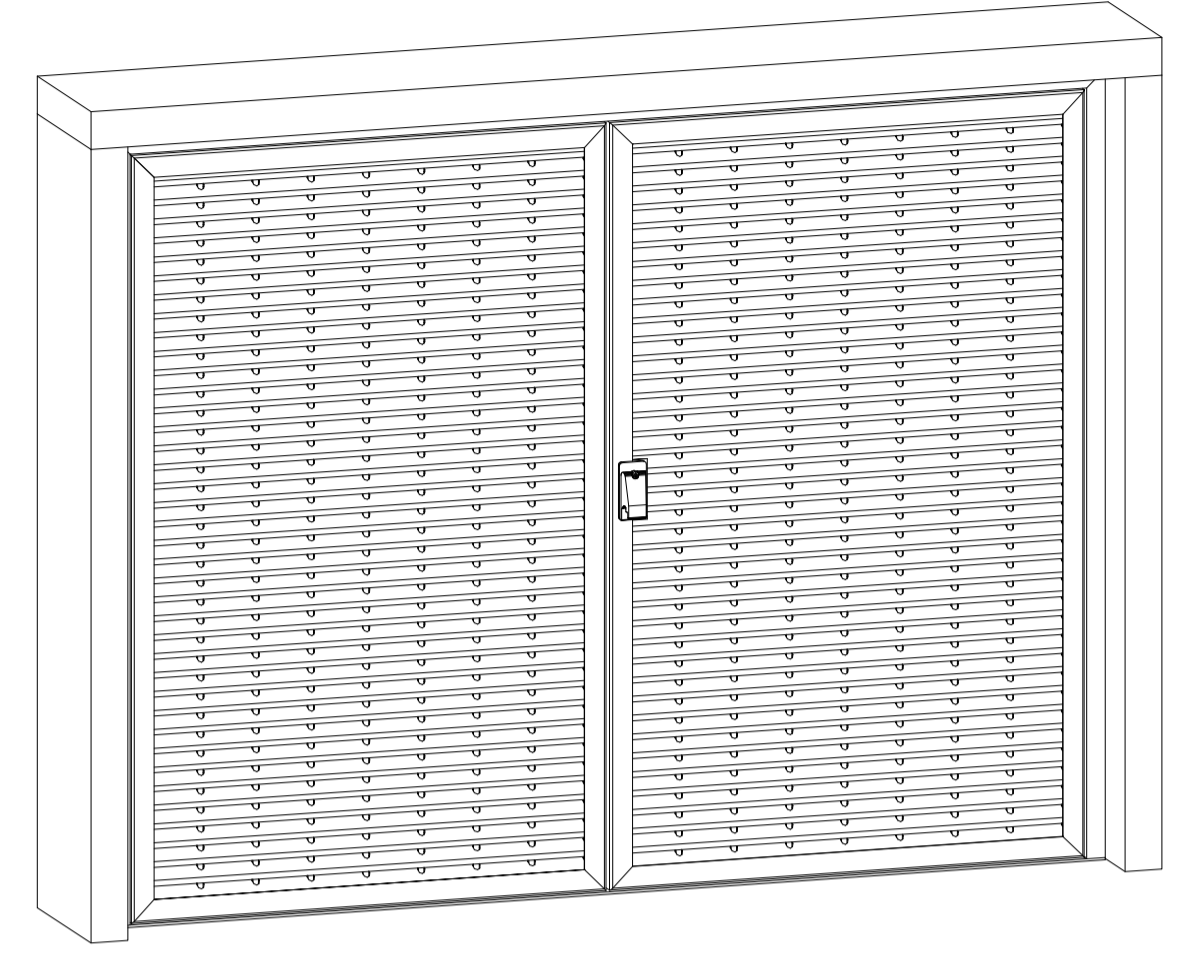


Front Isometric View

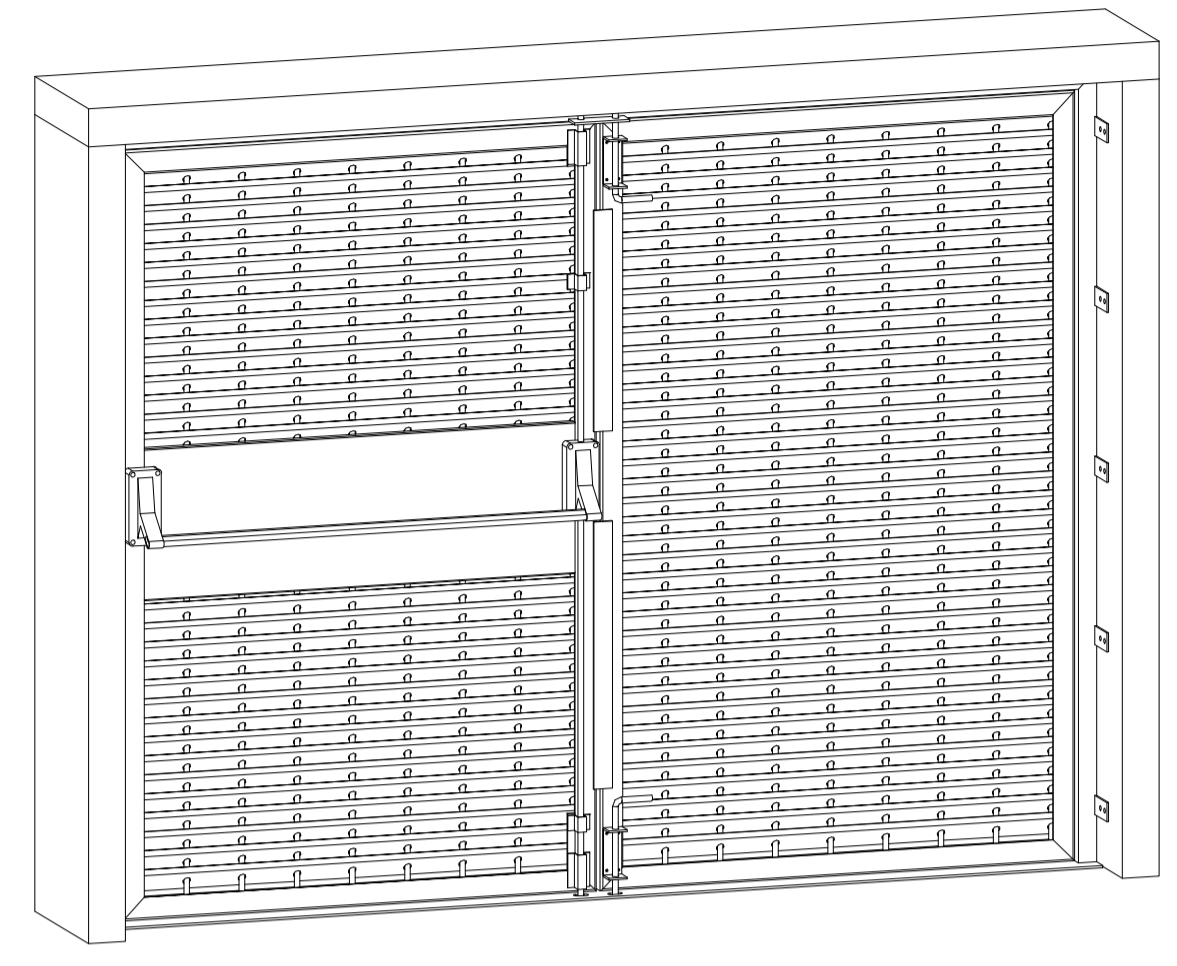


Rear Isometric View

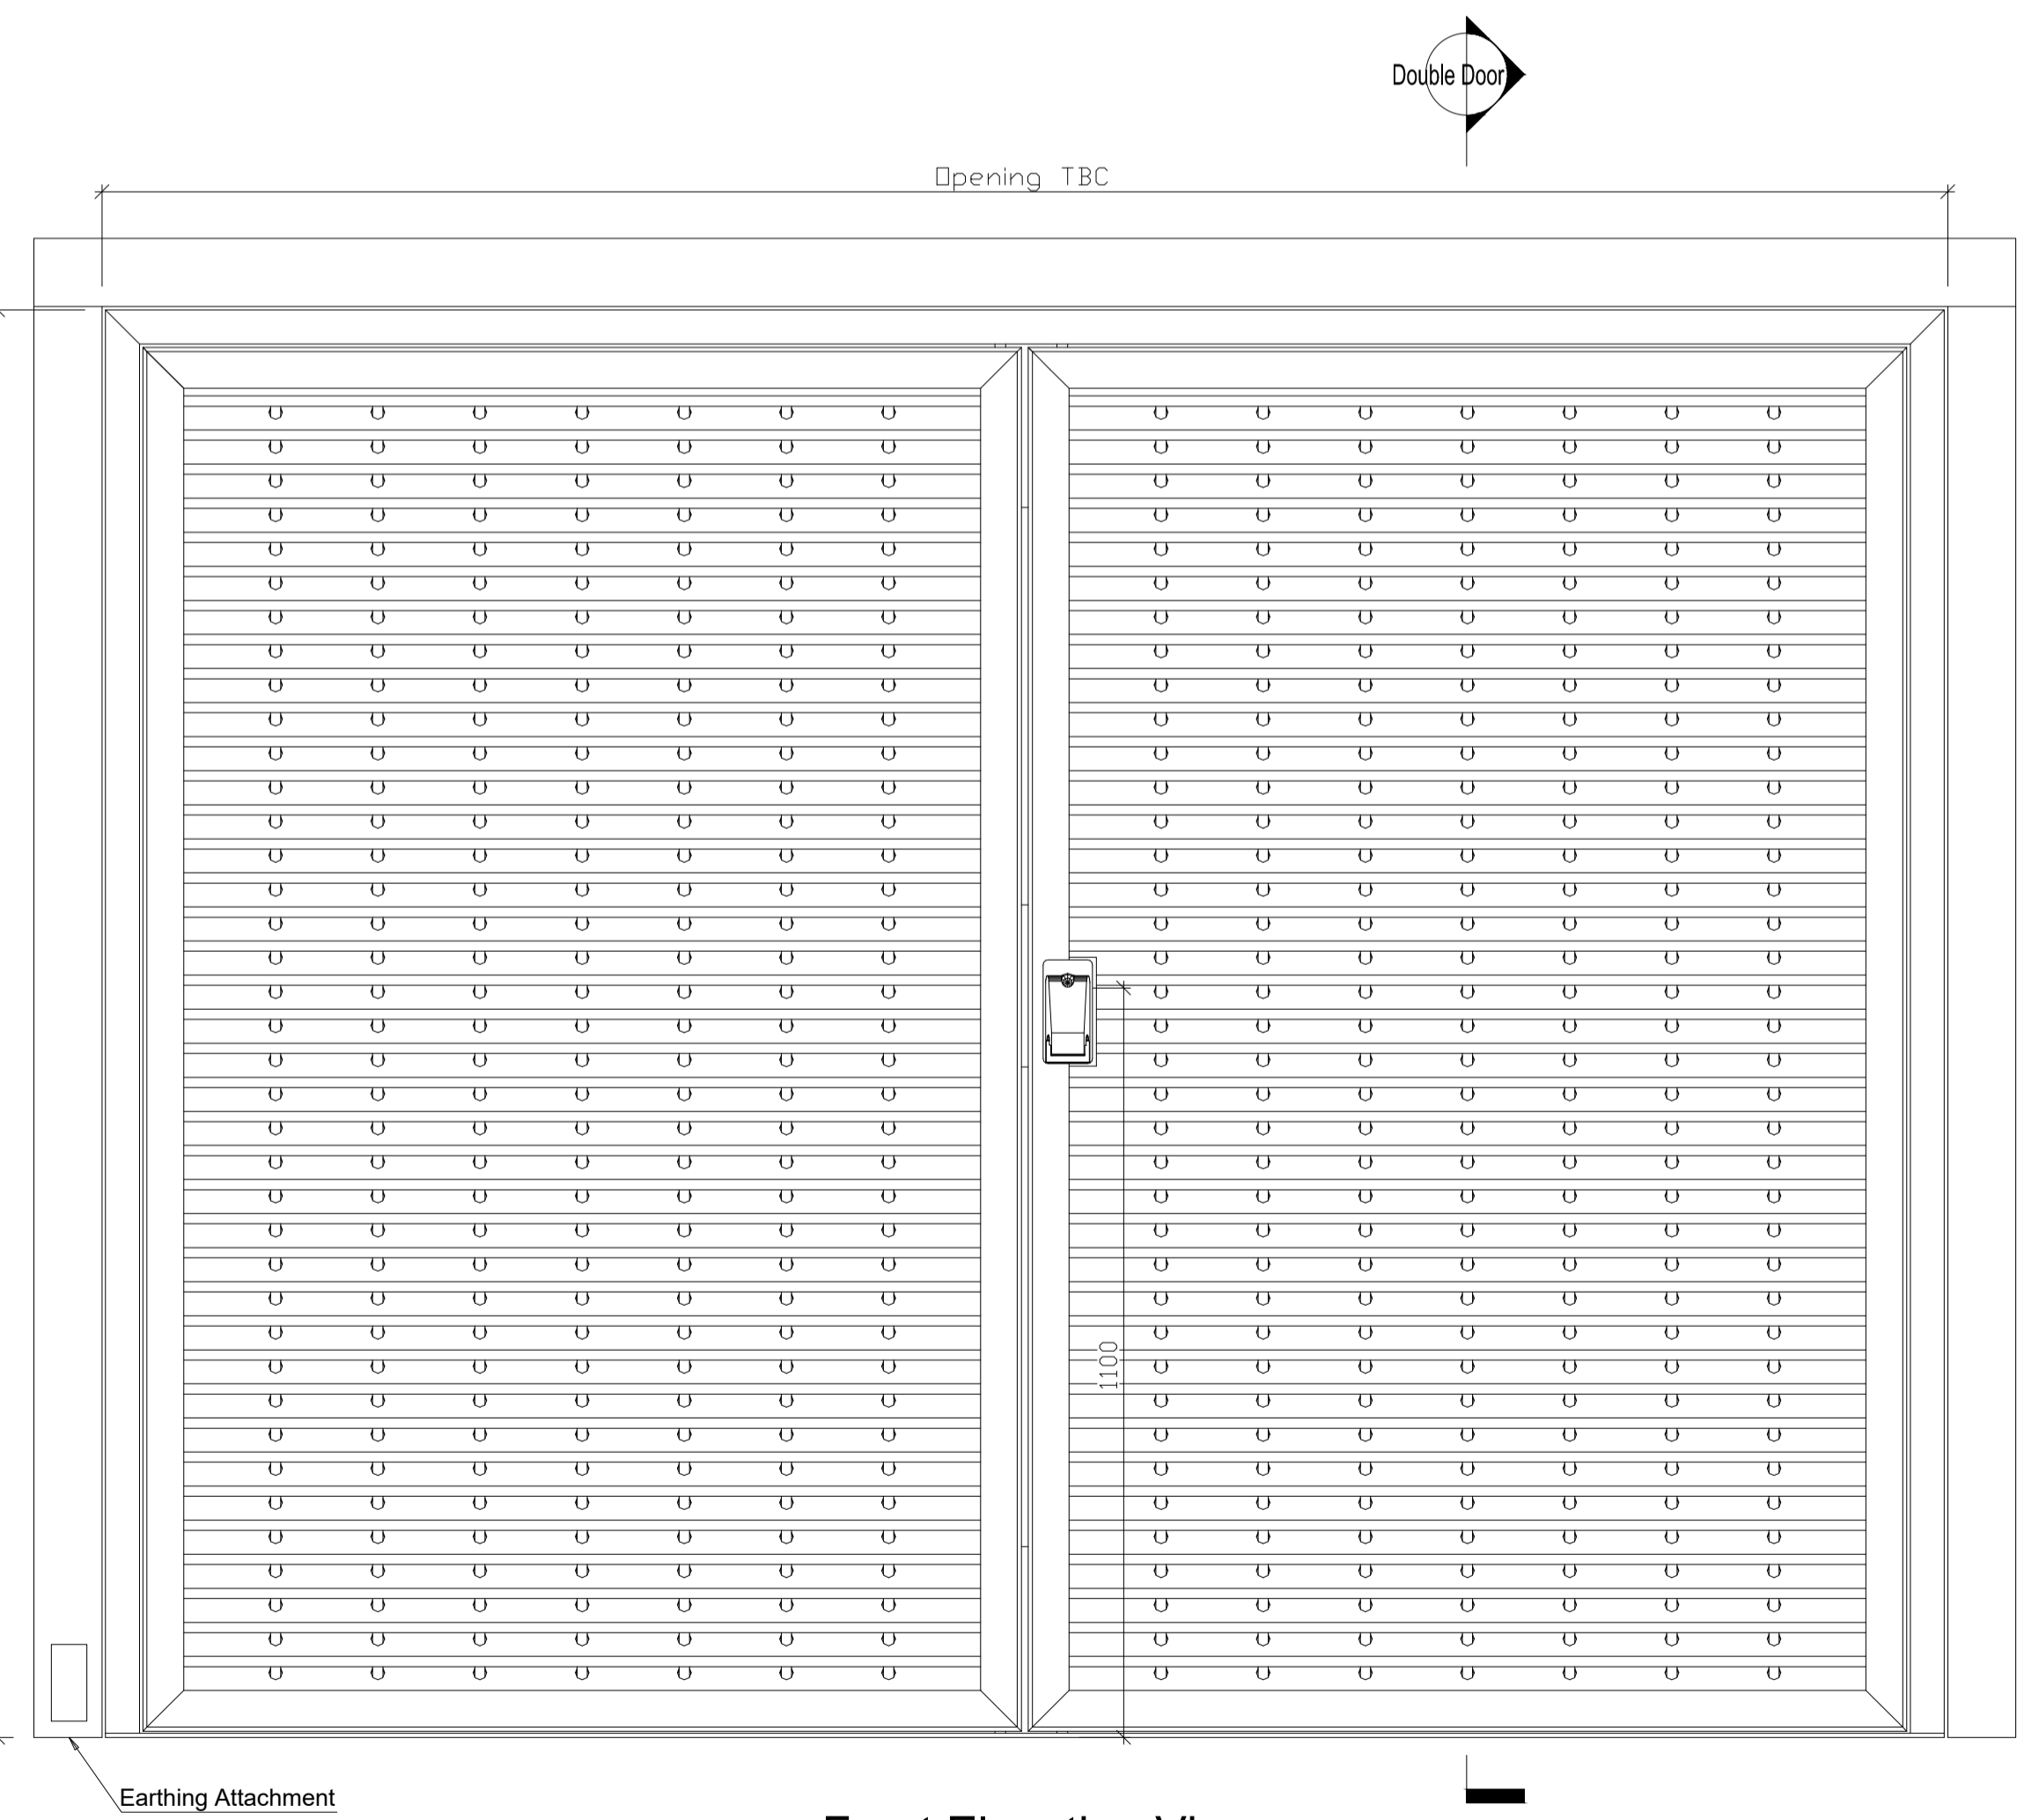

Front Elevation View

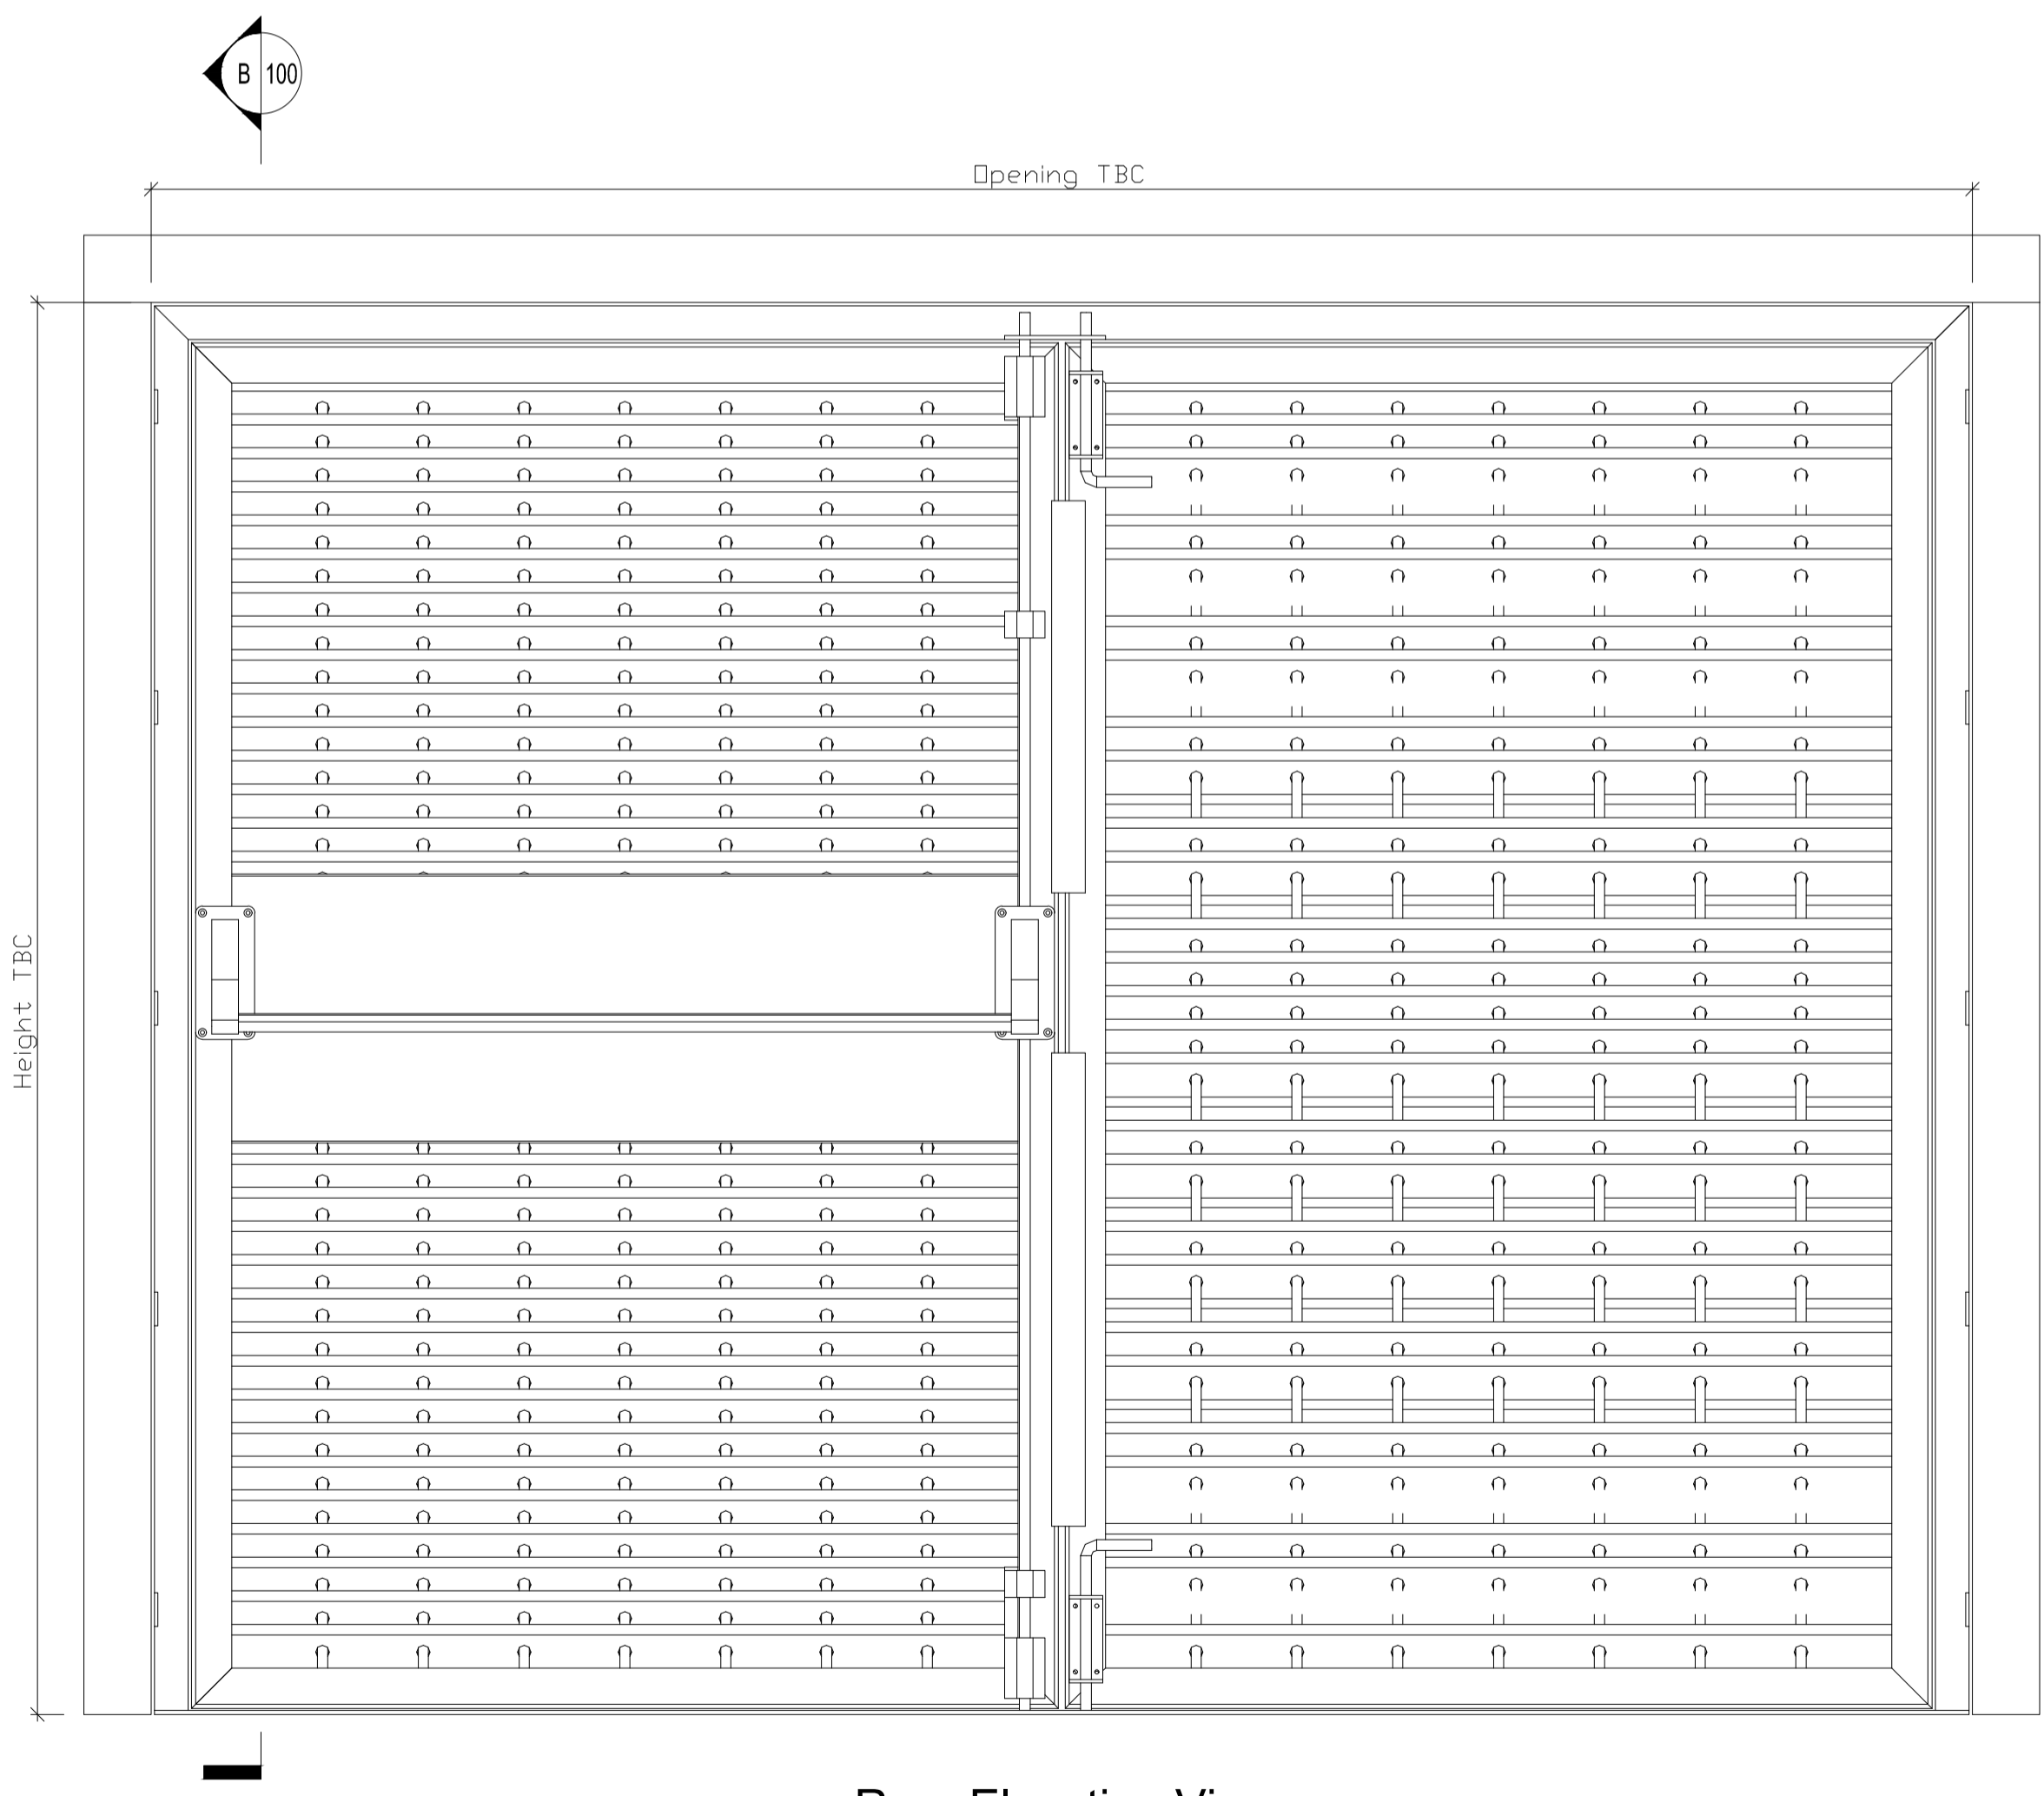

Rear Elevation View

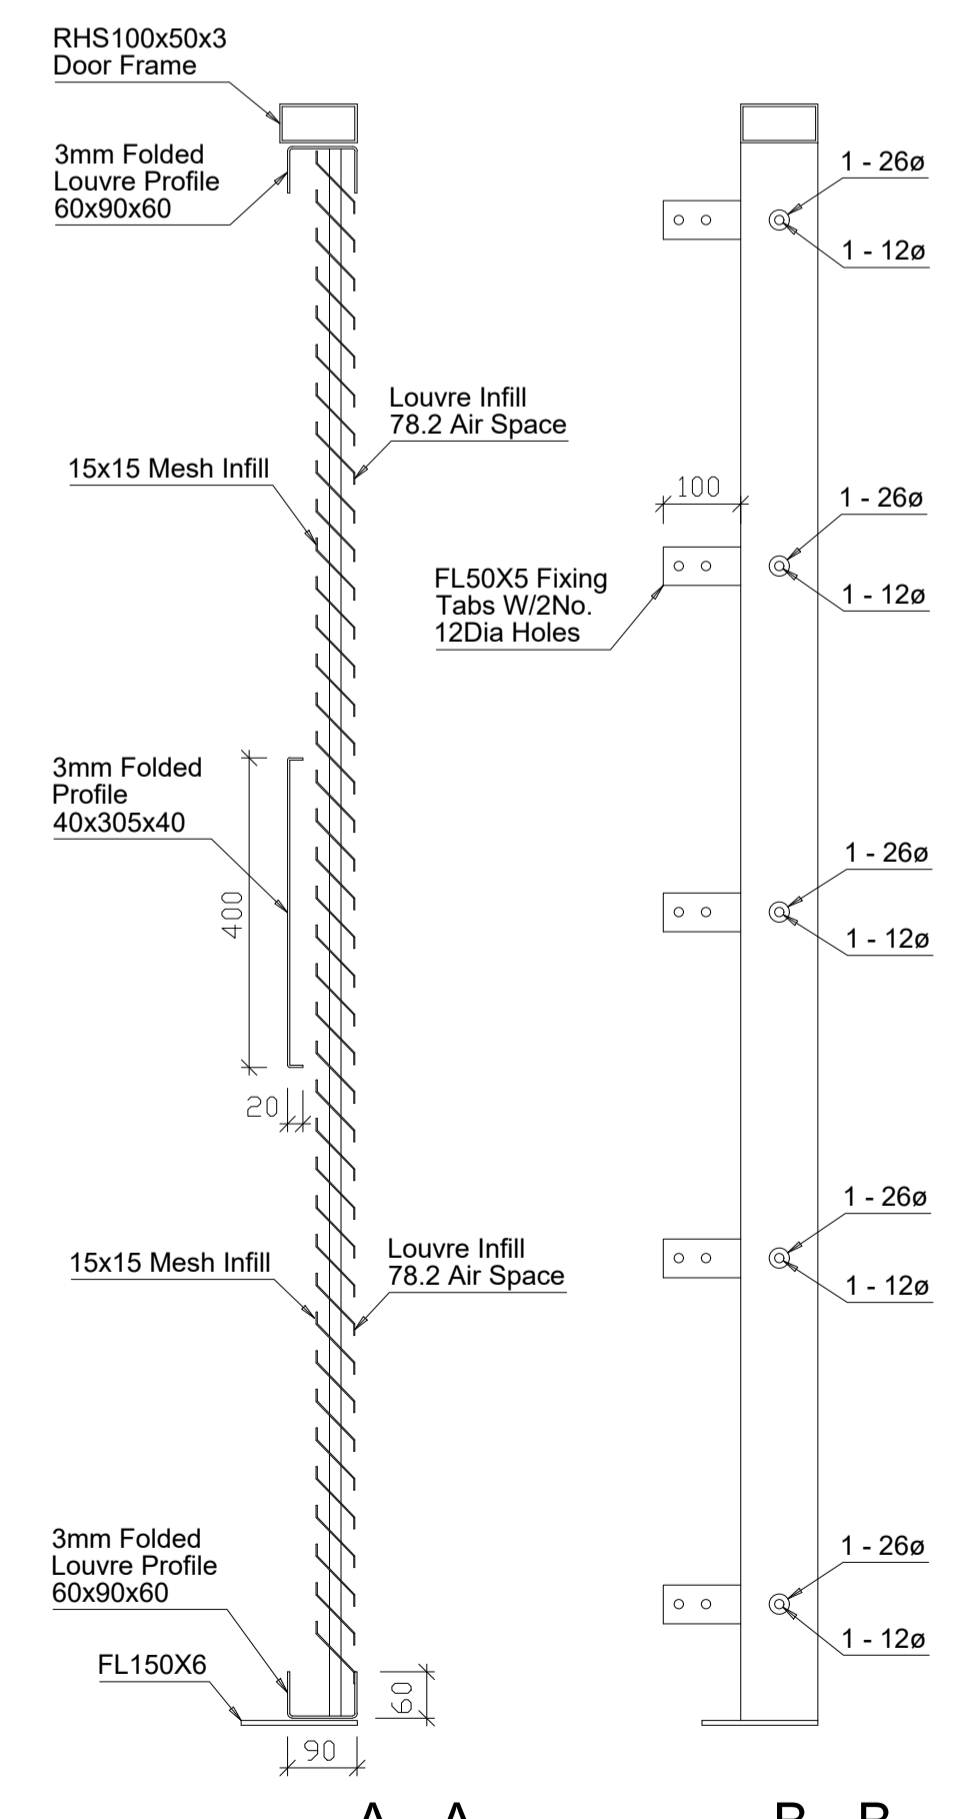

A - A


B - B

| Index    | Date | Description |
|----------|------|-------------|
| Revision |      |             |



SNWDesigns  
Email: SNWDesigns@hotmail.com  
Mob: 0793288402

Third Angle Projection

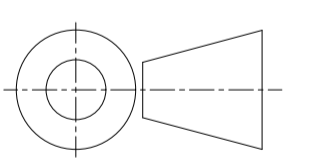

|             |  |
|-------------|--|
| Status:     |  |
| Project:    |  |
| Project No: |  |
| Client:     |  |
| Finish:     |  |

|                      |                           |
|----------------------|---------------------------|
| Drawn By:            | Date Drawn:<br>10/03/2023 |
| Checked By:          | Date Checked:             |
| Scale:<br>1:10, 1:20 | Revision:<br>Rev0         |

Drawing No.: GA - Double Door