




Plan View

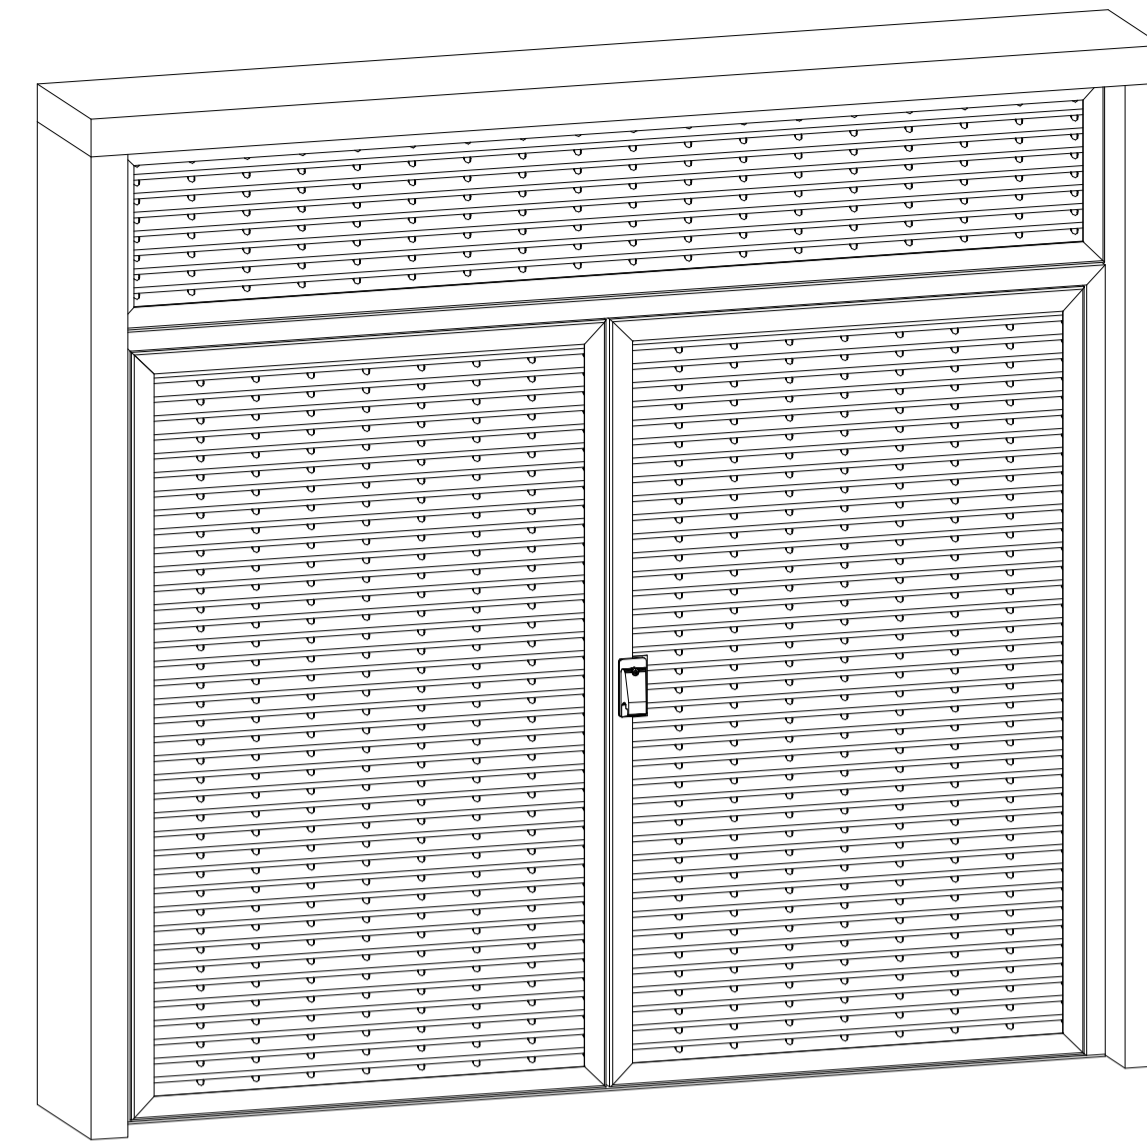


Front Isometric View

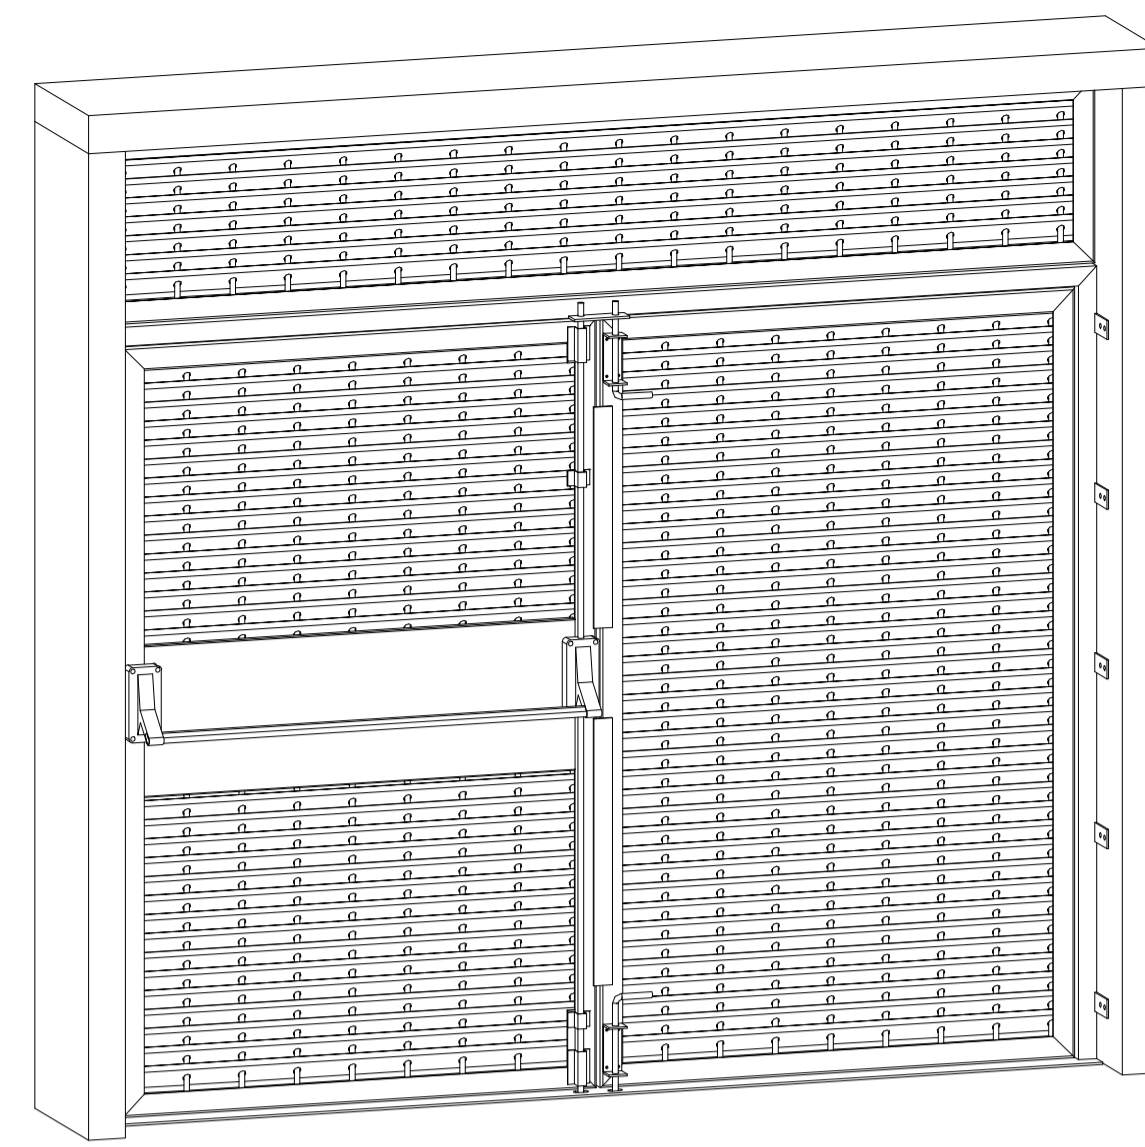


Rear Isometric View

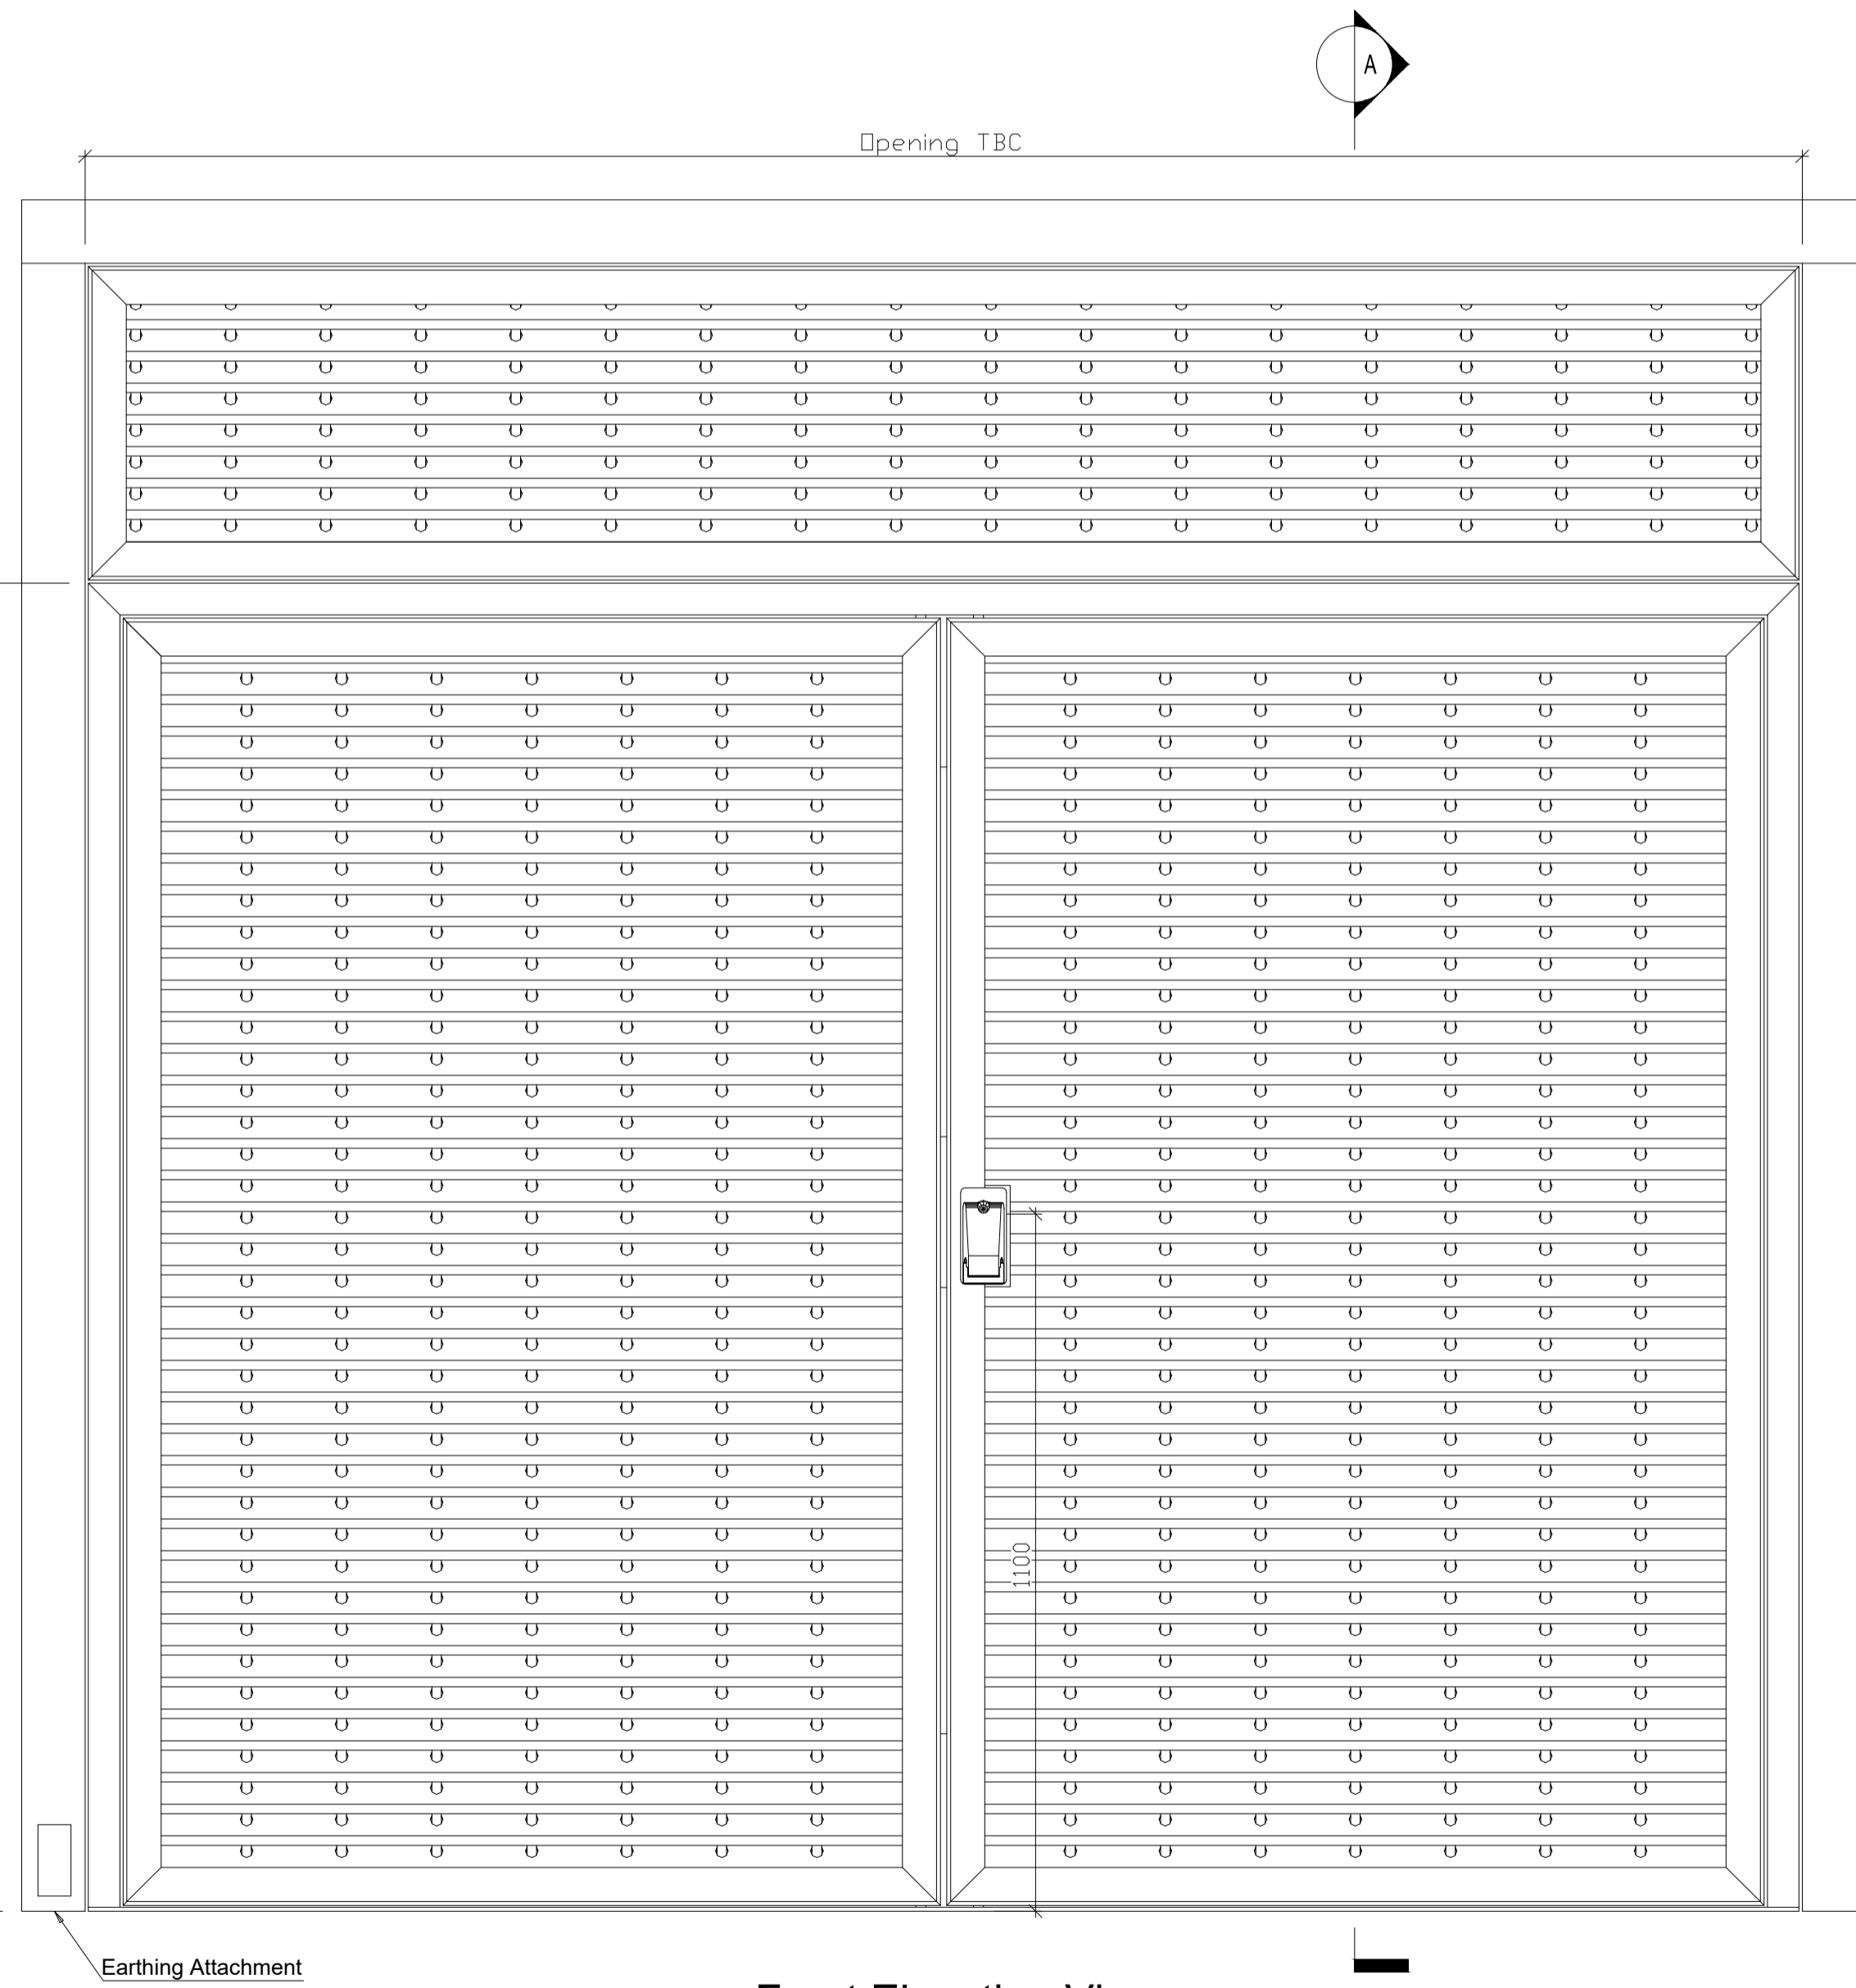

Front Elevation View

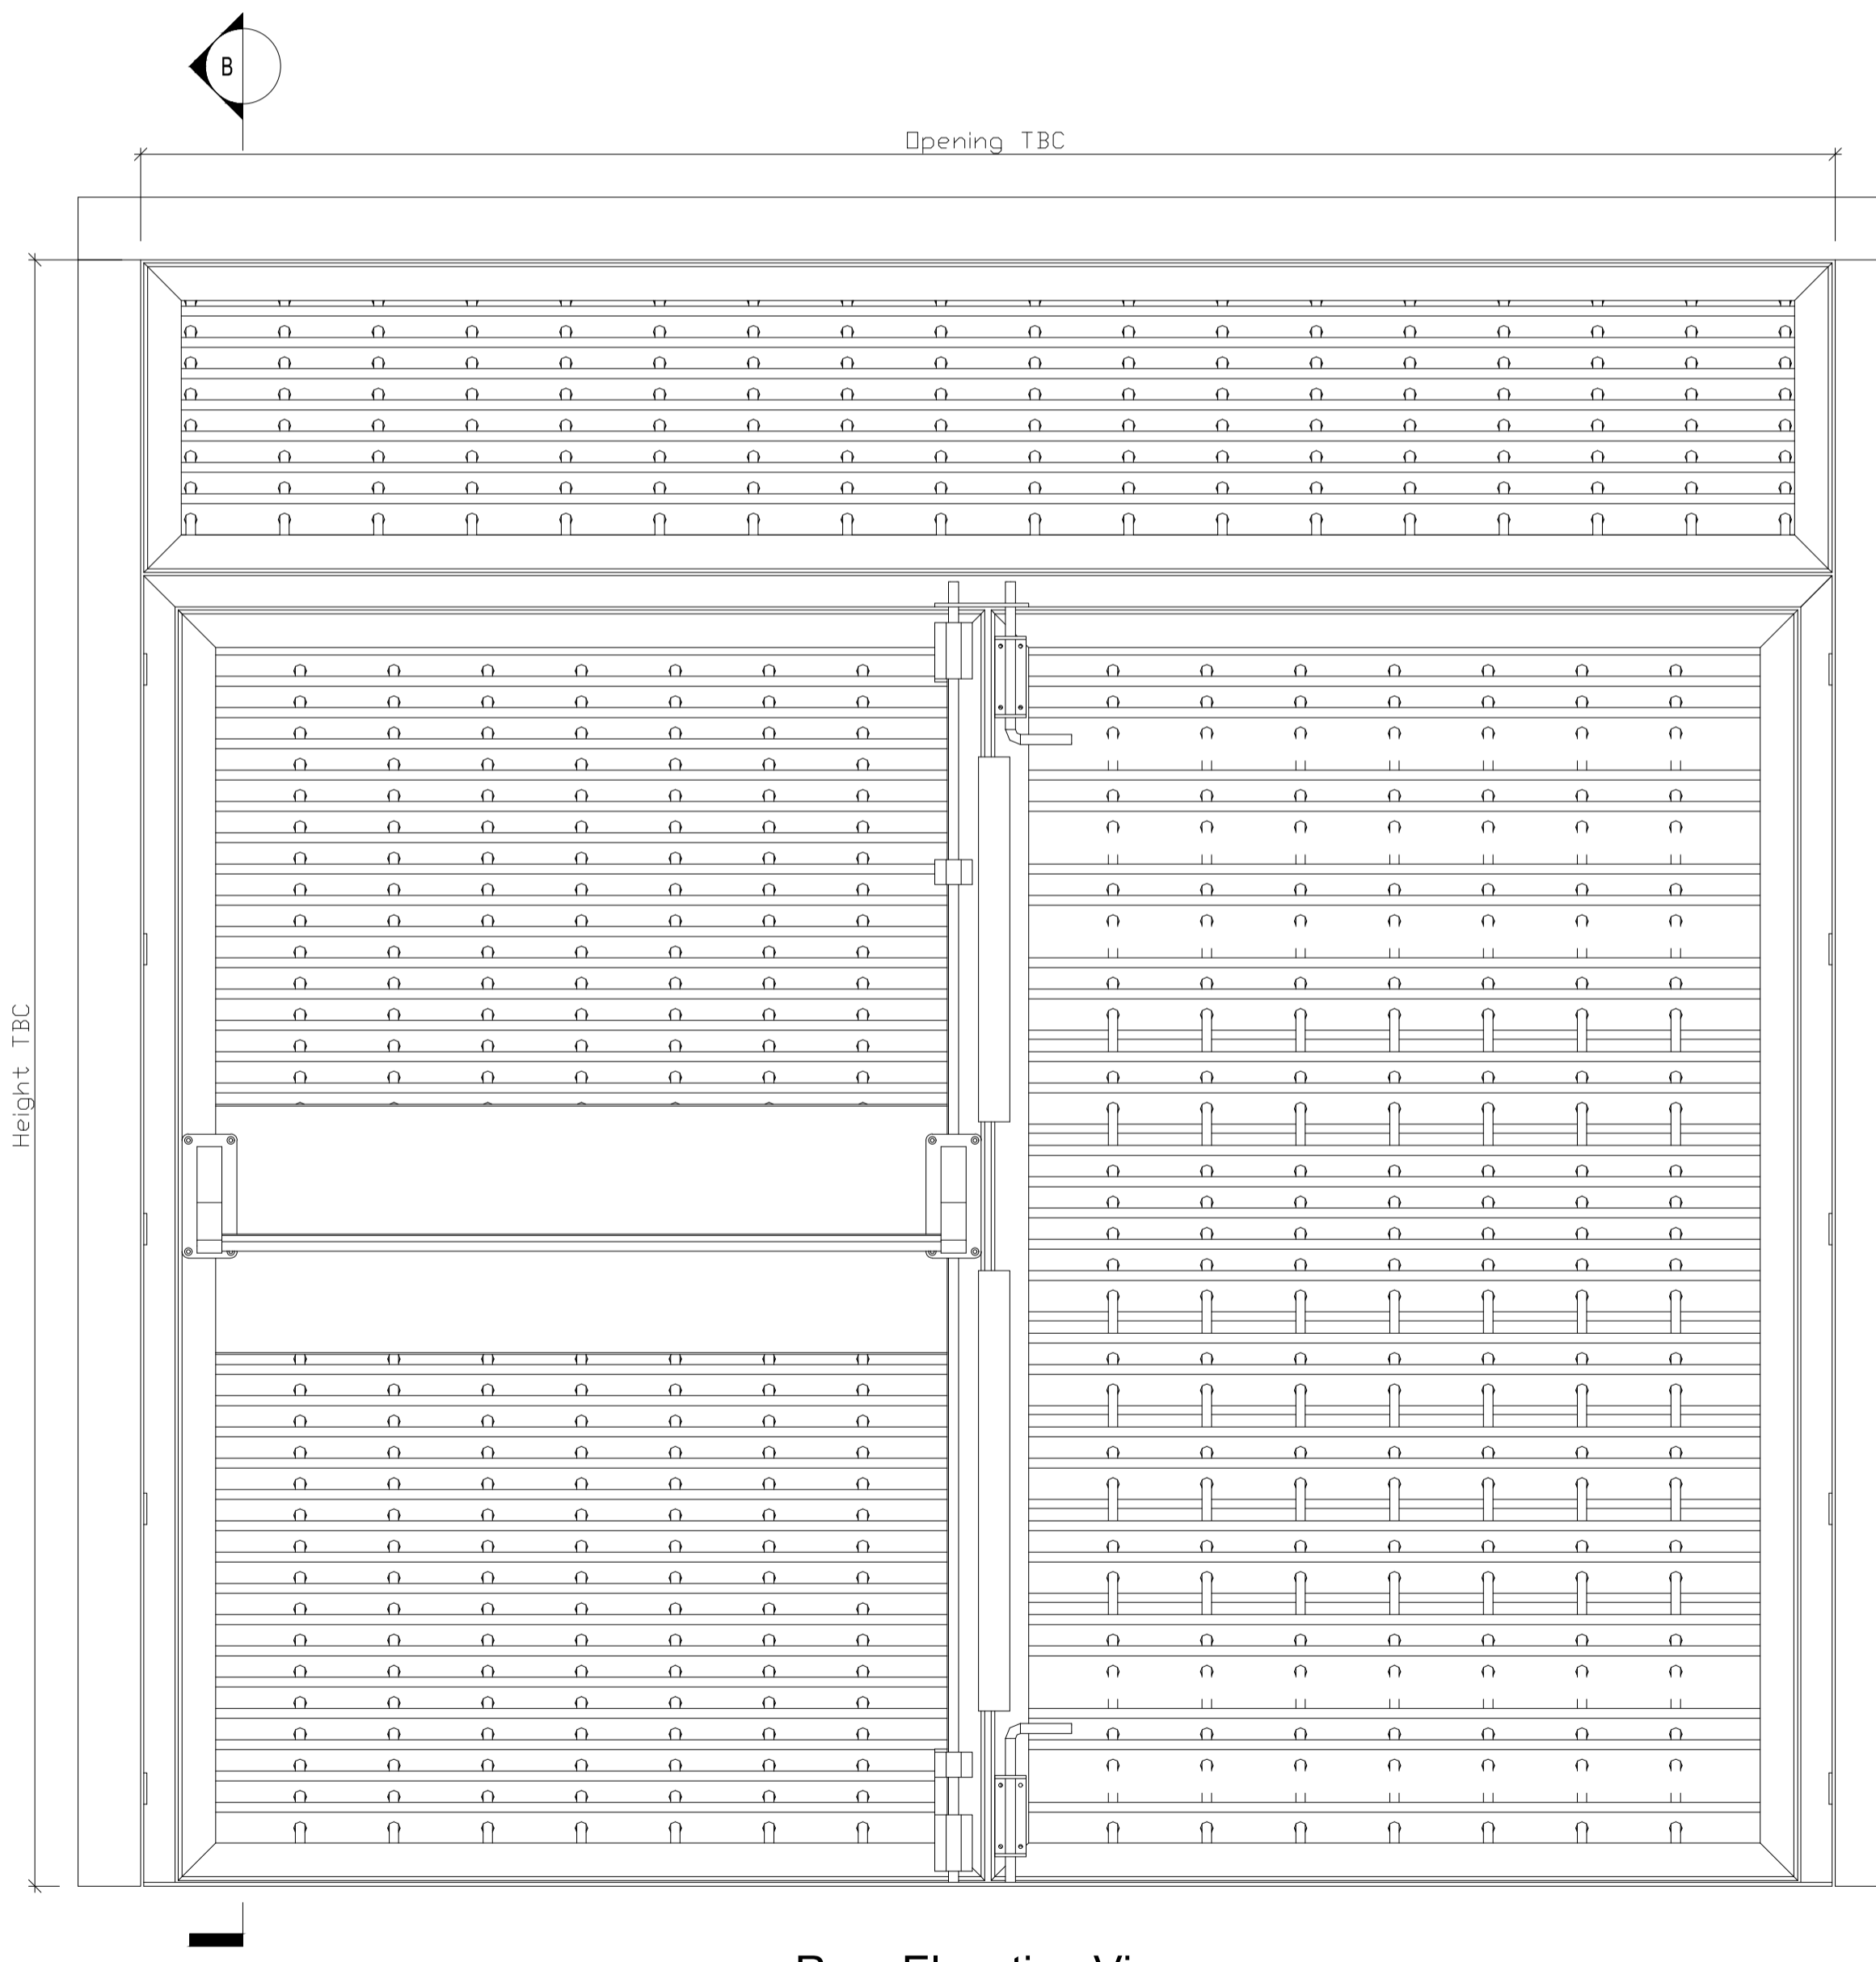

Rear Elevation View

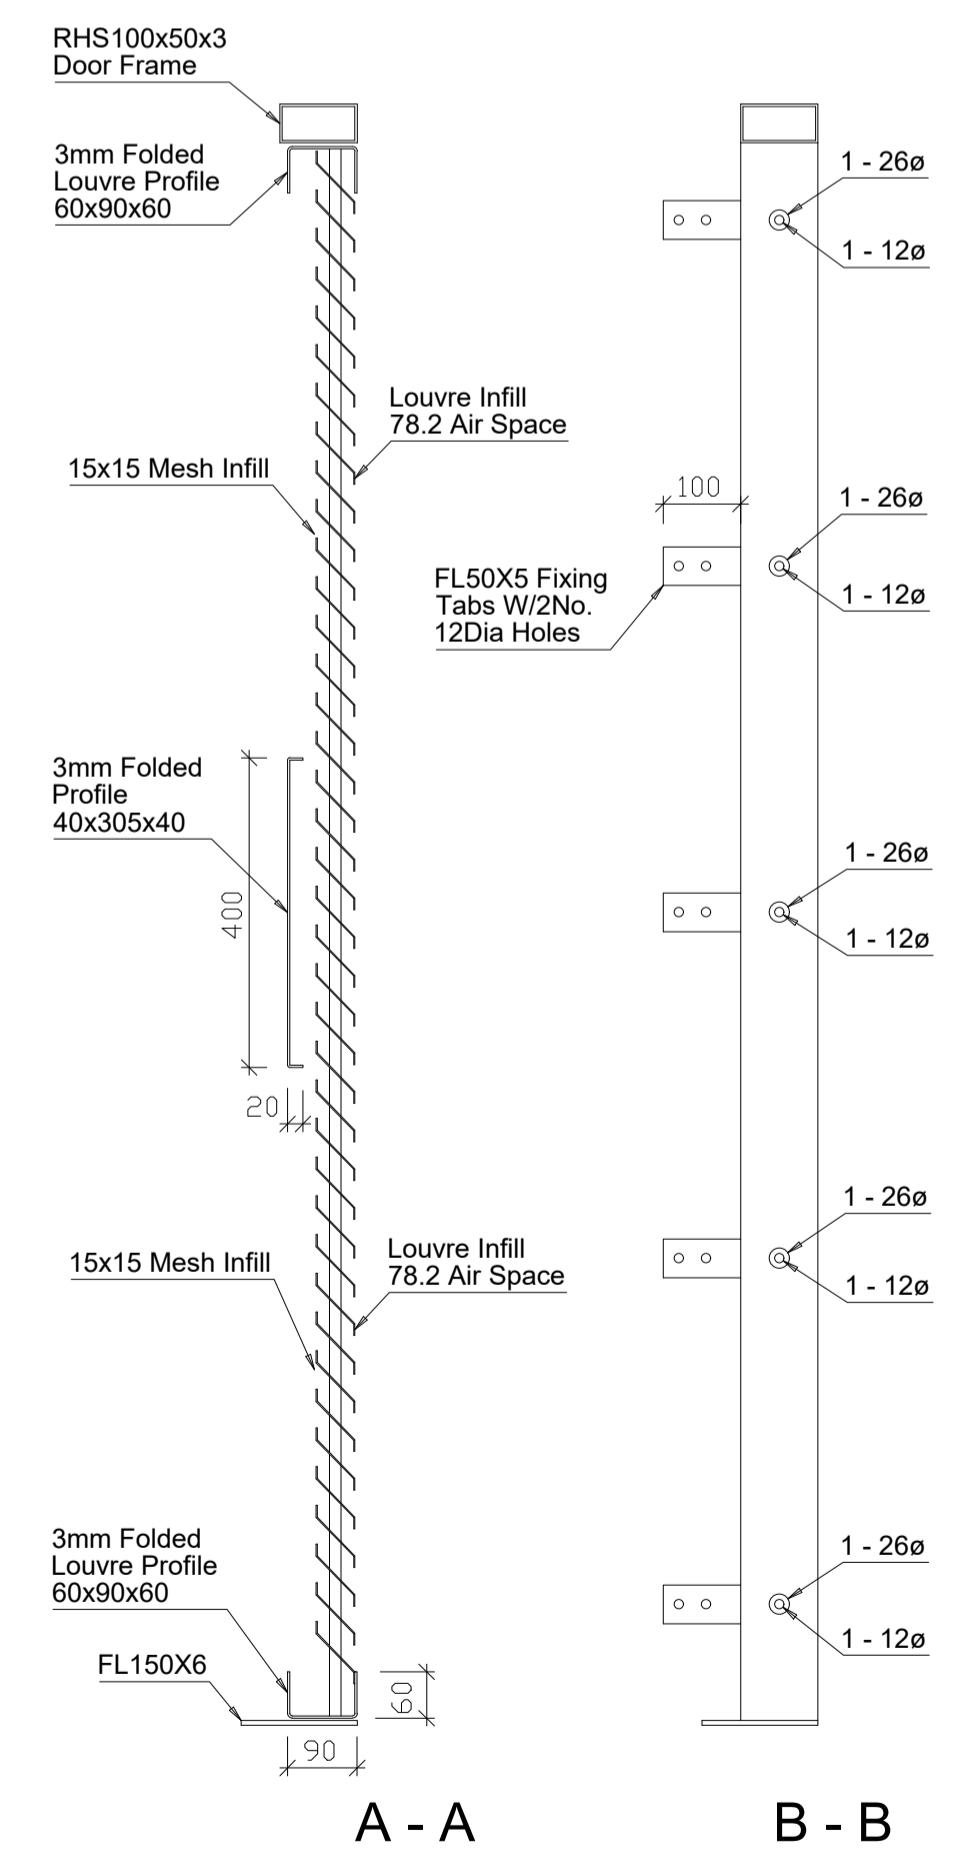

A - A

B - B

- GENERAL NOTES.**
- THIS DRAWING TO BE READ IN CONJUNCTION WITH THE ARCHITECTS & STRUCTURAL ENGINEERS DRAWINGS.
 - FABRICATION / ERECTION TOLERANCES TO BE IN ACCORDANCE WITH THE CURRENT NBS UNLESS OTHERWISE NOTED.
 - ALL STEELWORK TO THE FOLLOWING GRADES UNLESS OTHERWISE NOTED:
 - i) ROLLED STRUCTURAL SECTIONS - S355JR
 - ii) ROLLED HOLLOW SECTIONS - S355J2H
 - iii) FLATES - S275
 - REFER TO FABRICATION DRAWINGS FOR PRIMER SPECIFICATIONS.
 - ALL DIMENSIONS ARE IN MILLIMETRES AND LEVELS ARE IN METRES.
 - STEELWORK ABBREVIATIONS:
 - TOS - TOP OF STEEL
 - TOC - TOP OF CONCRETE
 - TOF - TOP OF FOUNDATION
 - FFL - FINISH FLOOR LEVEL
 - SSL - STRUCTURAL SLAB LEVEL
 - USBP - UNDERSIDE BASE LEVEL
 - US - UNDERSIDE STEEL
 - CC - CROSS CENTRES
 - CLUS - CENTRE LINE STEEL
 - CONCRETE / BRICK / BLOCKWORK SHOWN INDICATIVELY ONLY.
 - ALL WELDS 6MM FILLET FULL PROFILE U.N.O.


ADDITIONAL INFORMATION.

Index	Date	Description
Revision		



SNWDesigns
Email: SNWDesigns@hotmail.com
Mob: 07931284023

Third Angle Projection

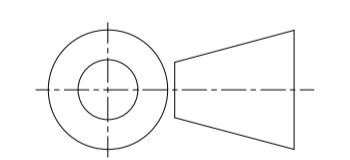

Status:	
Project:	
Project No.:	
Client:	
Finish:	

Drawn By:	Date Drawn: 10/03/2023
Checked By:	Date Checked:
Scale: 1:10, 1:20	Revision: Rev0

Drawing No.: GA - Double Door Over Panel **A1**