




Plan View

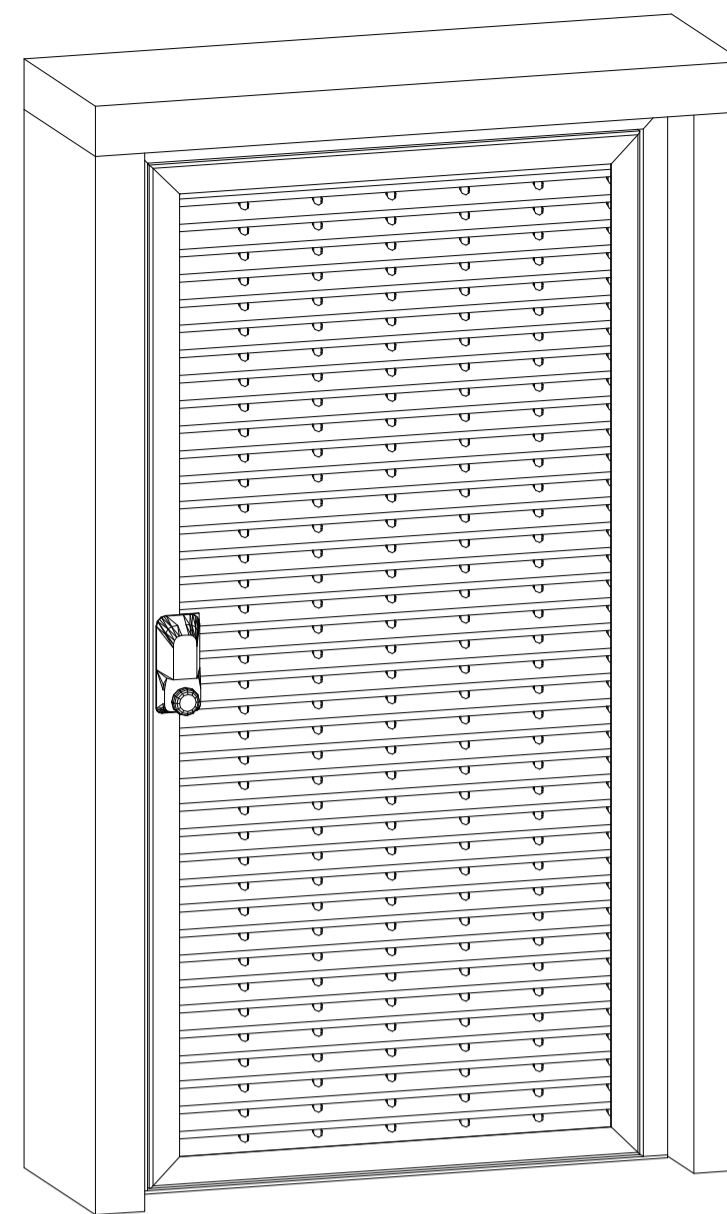


Front Isometric View

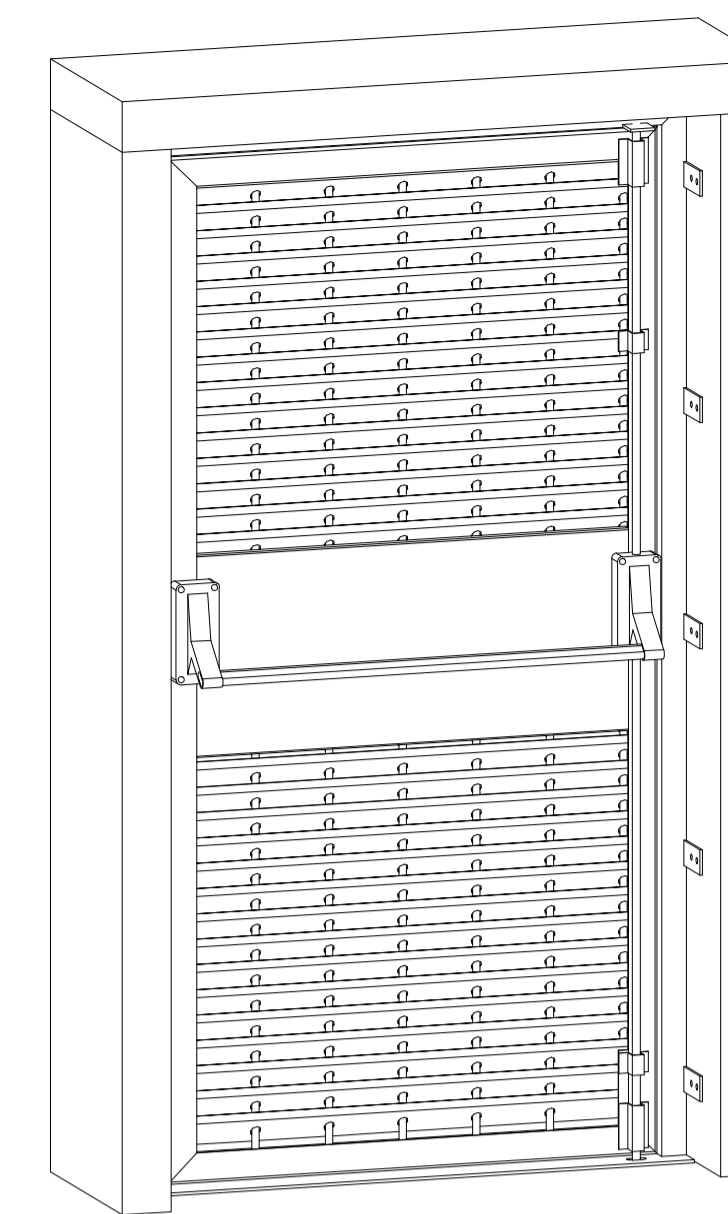


Rear Isometric View

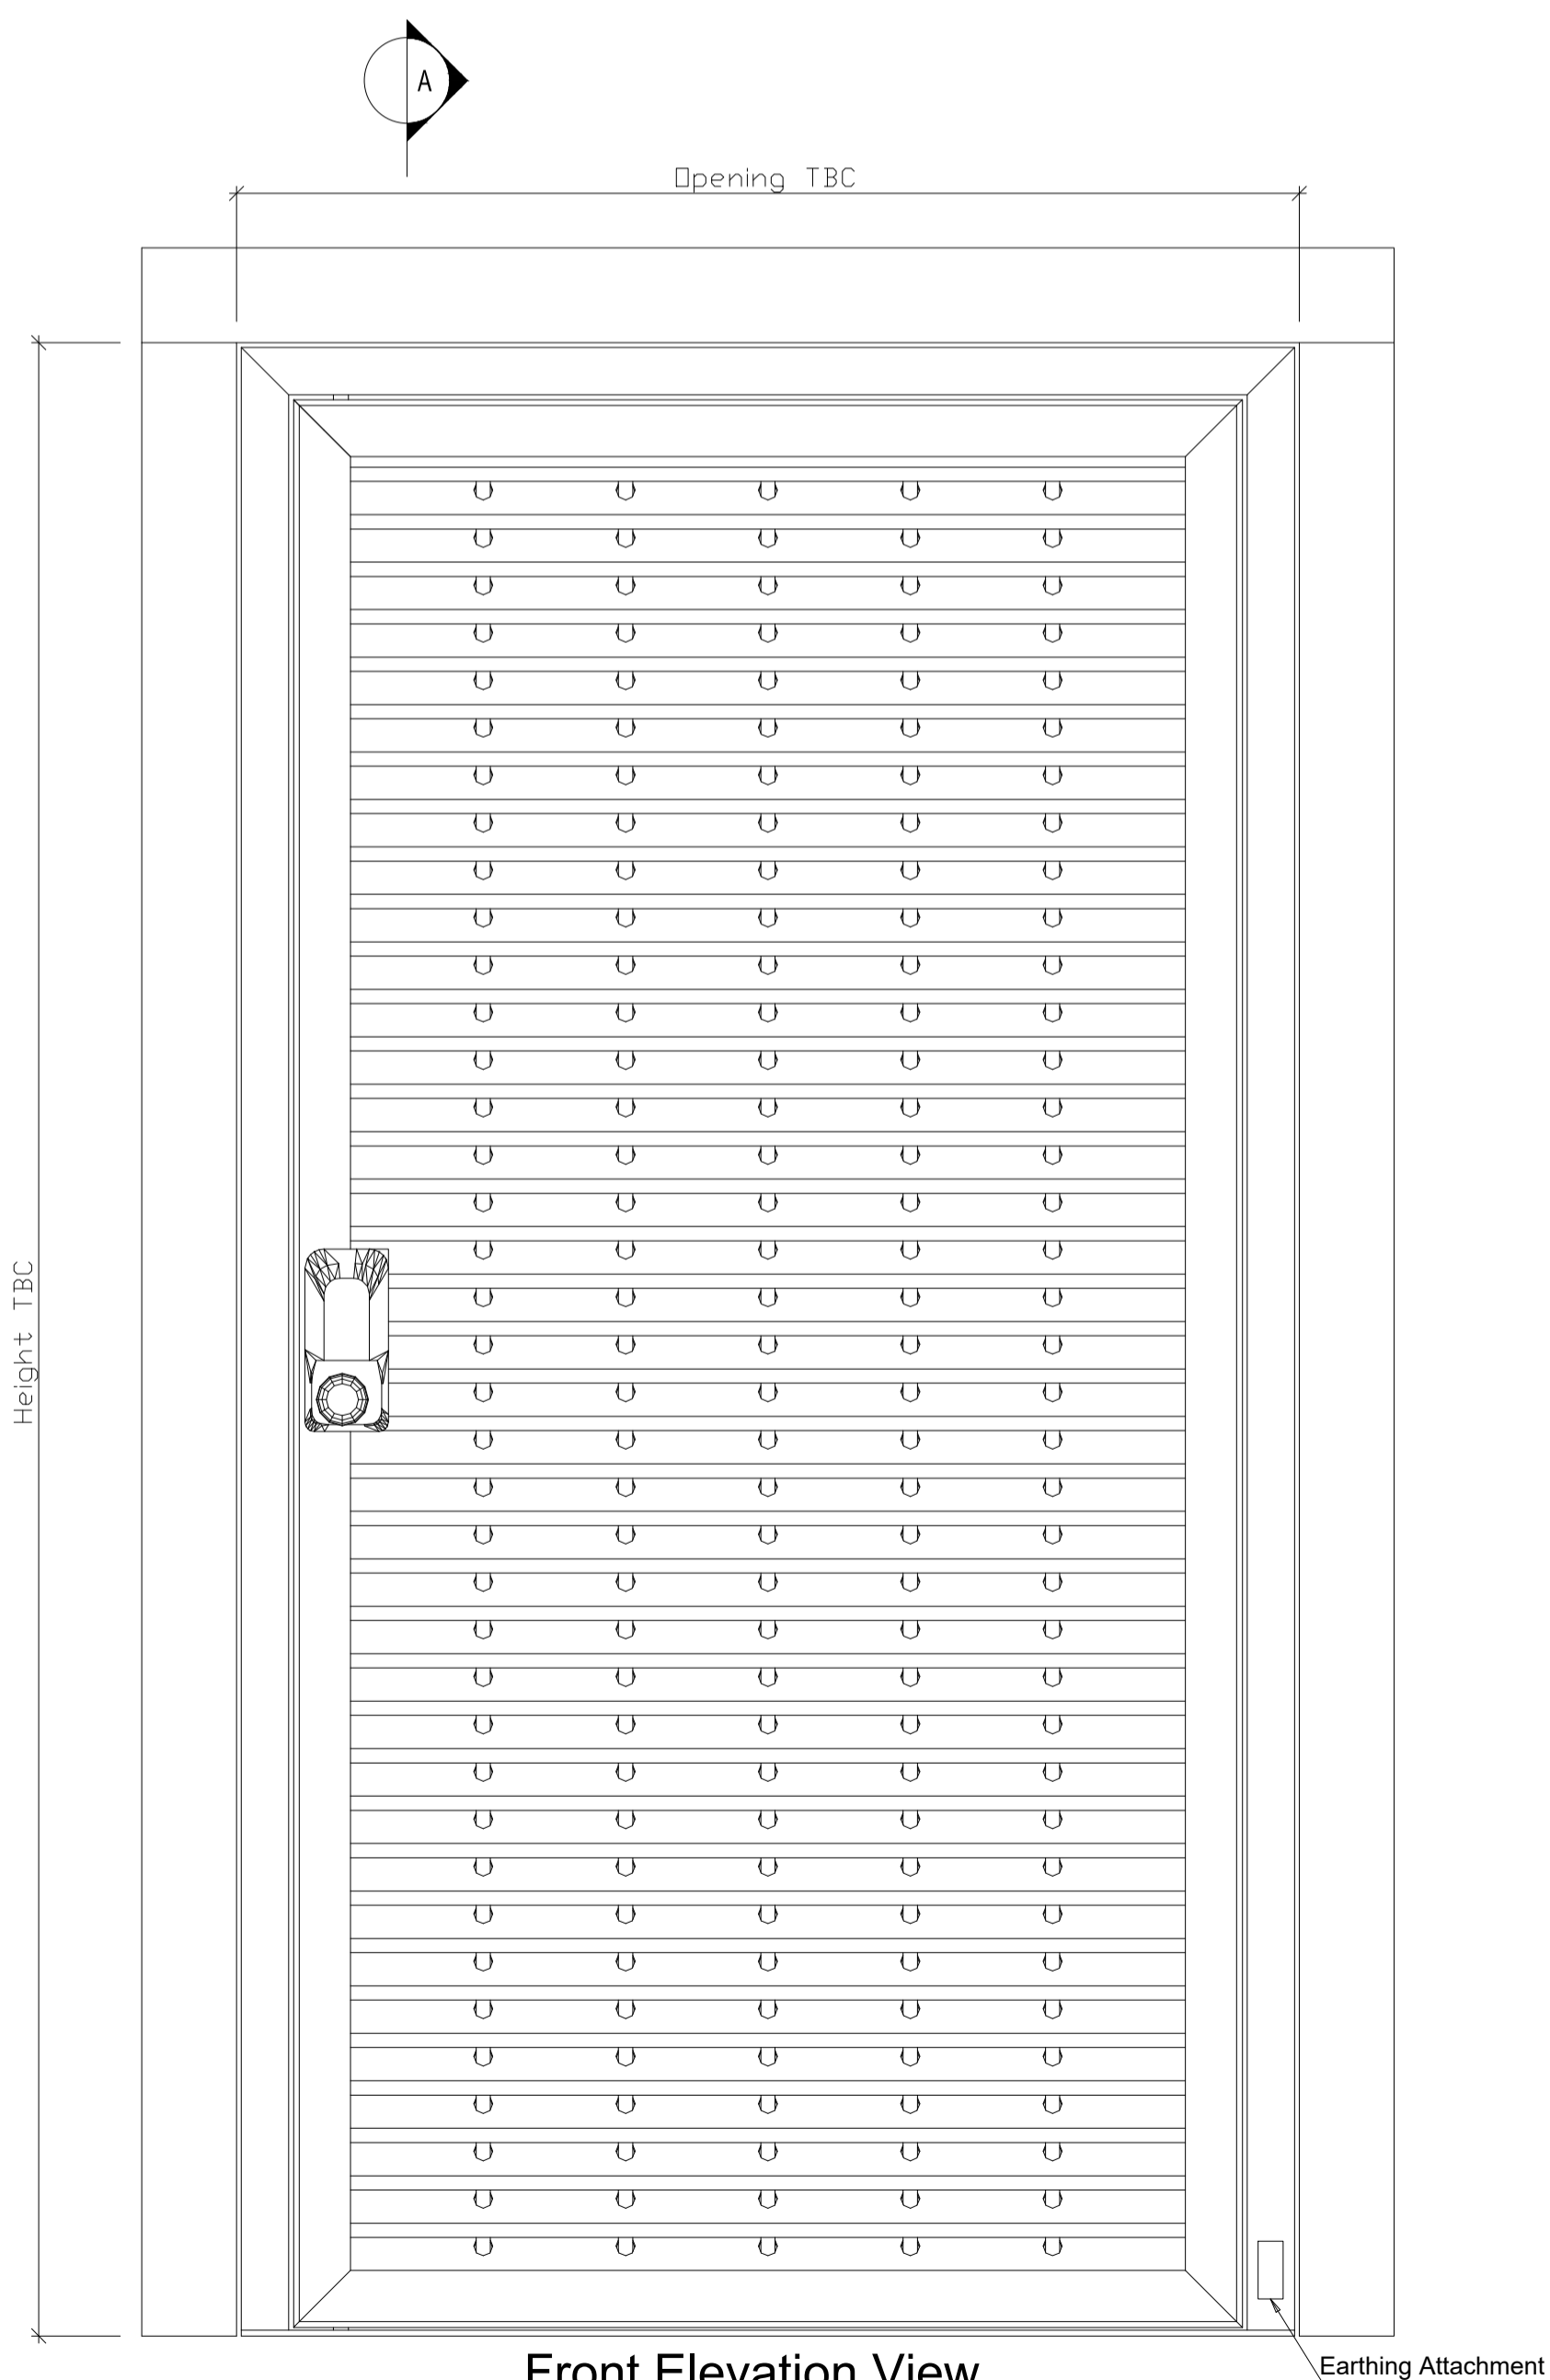


Front Elevation View

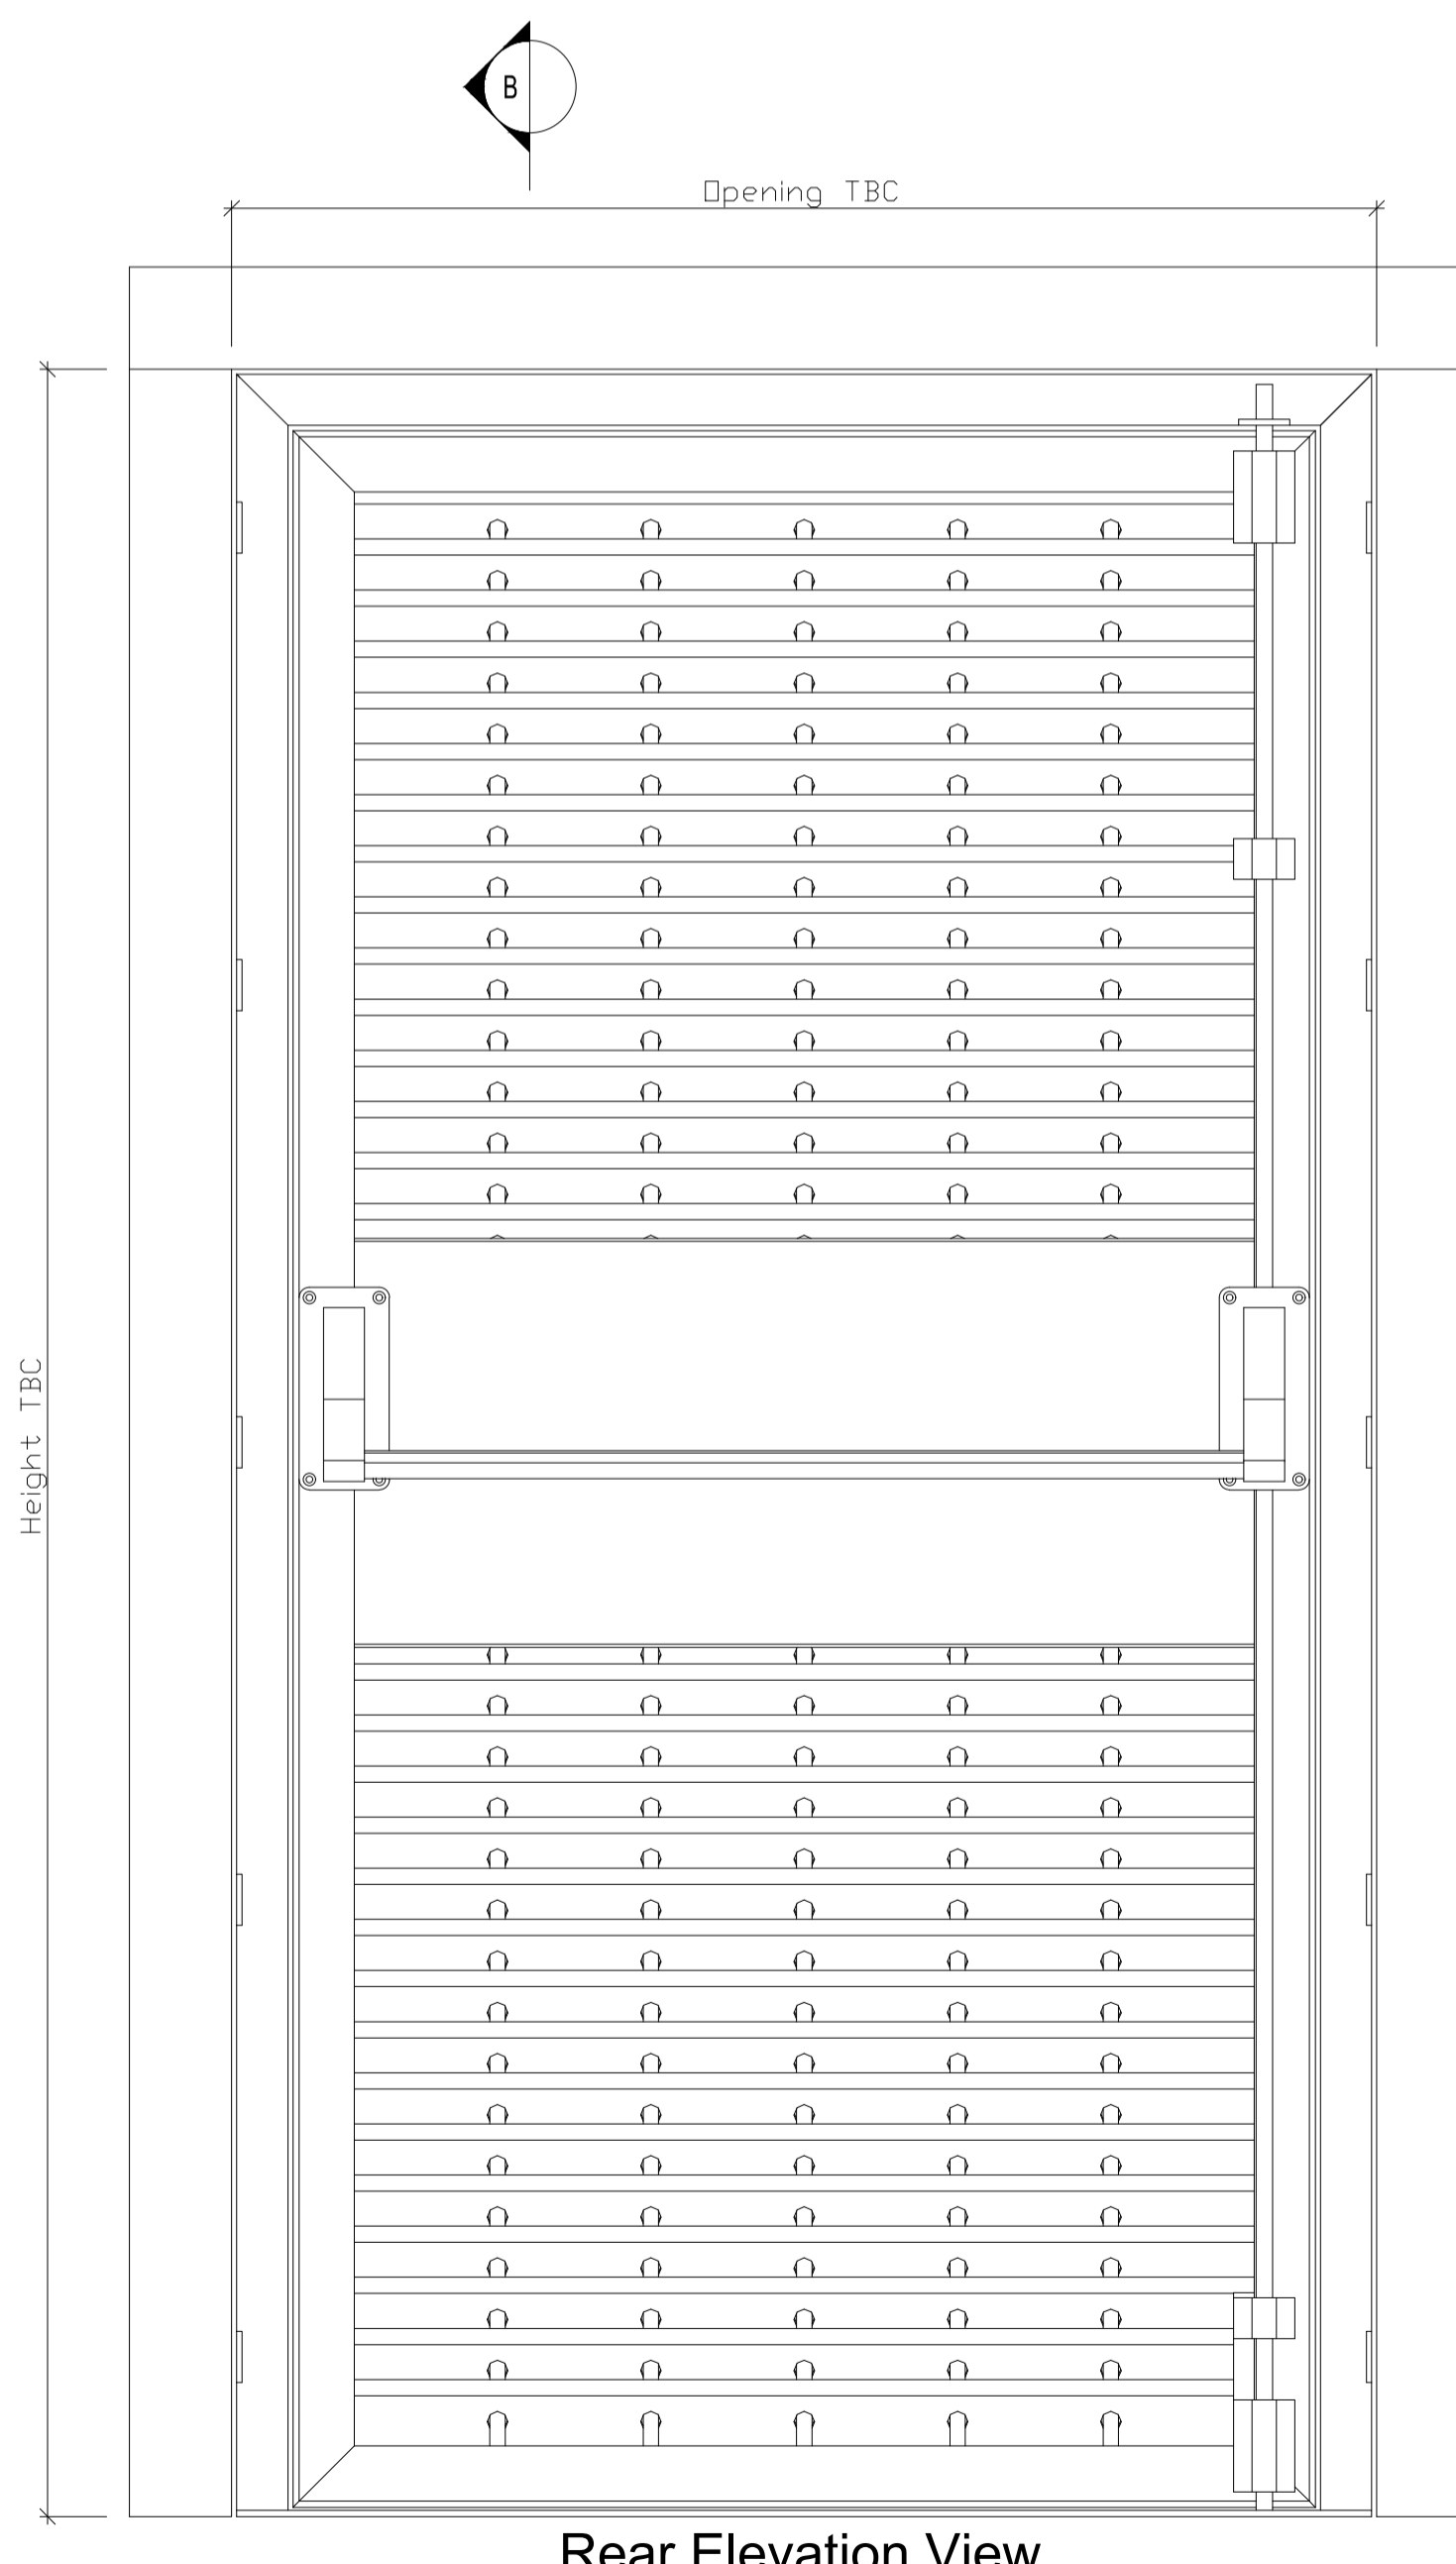

Rear Elevation View

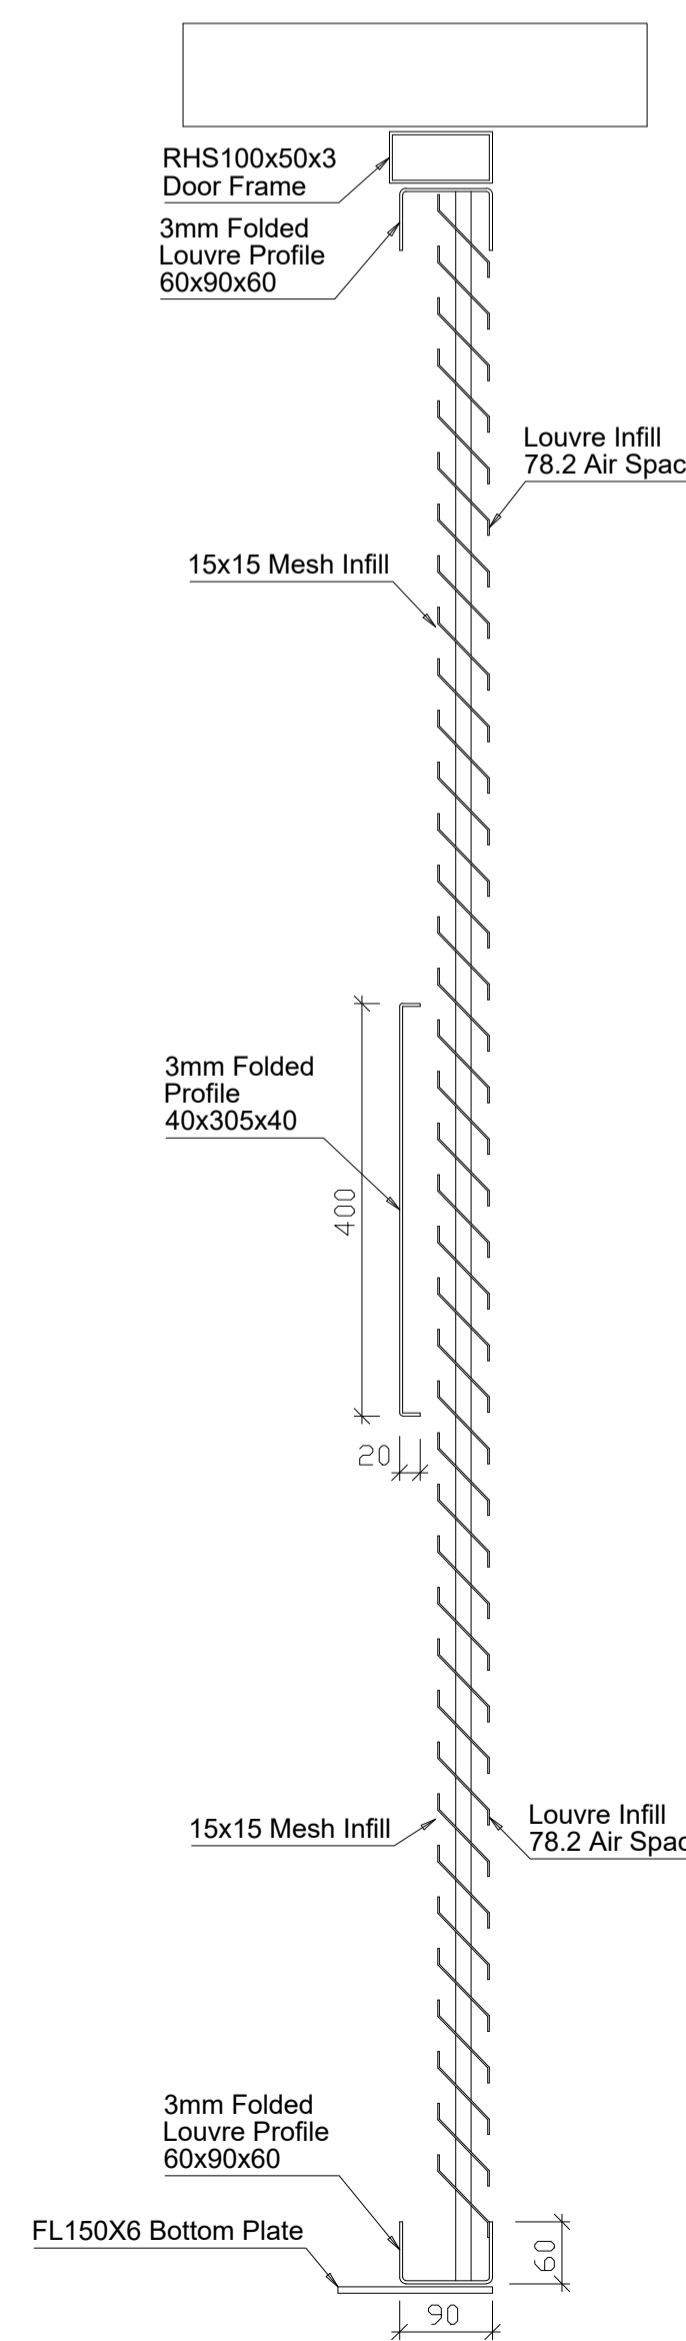


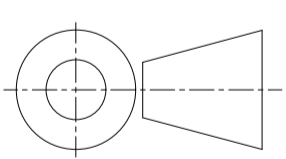
A - A

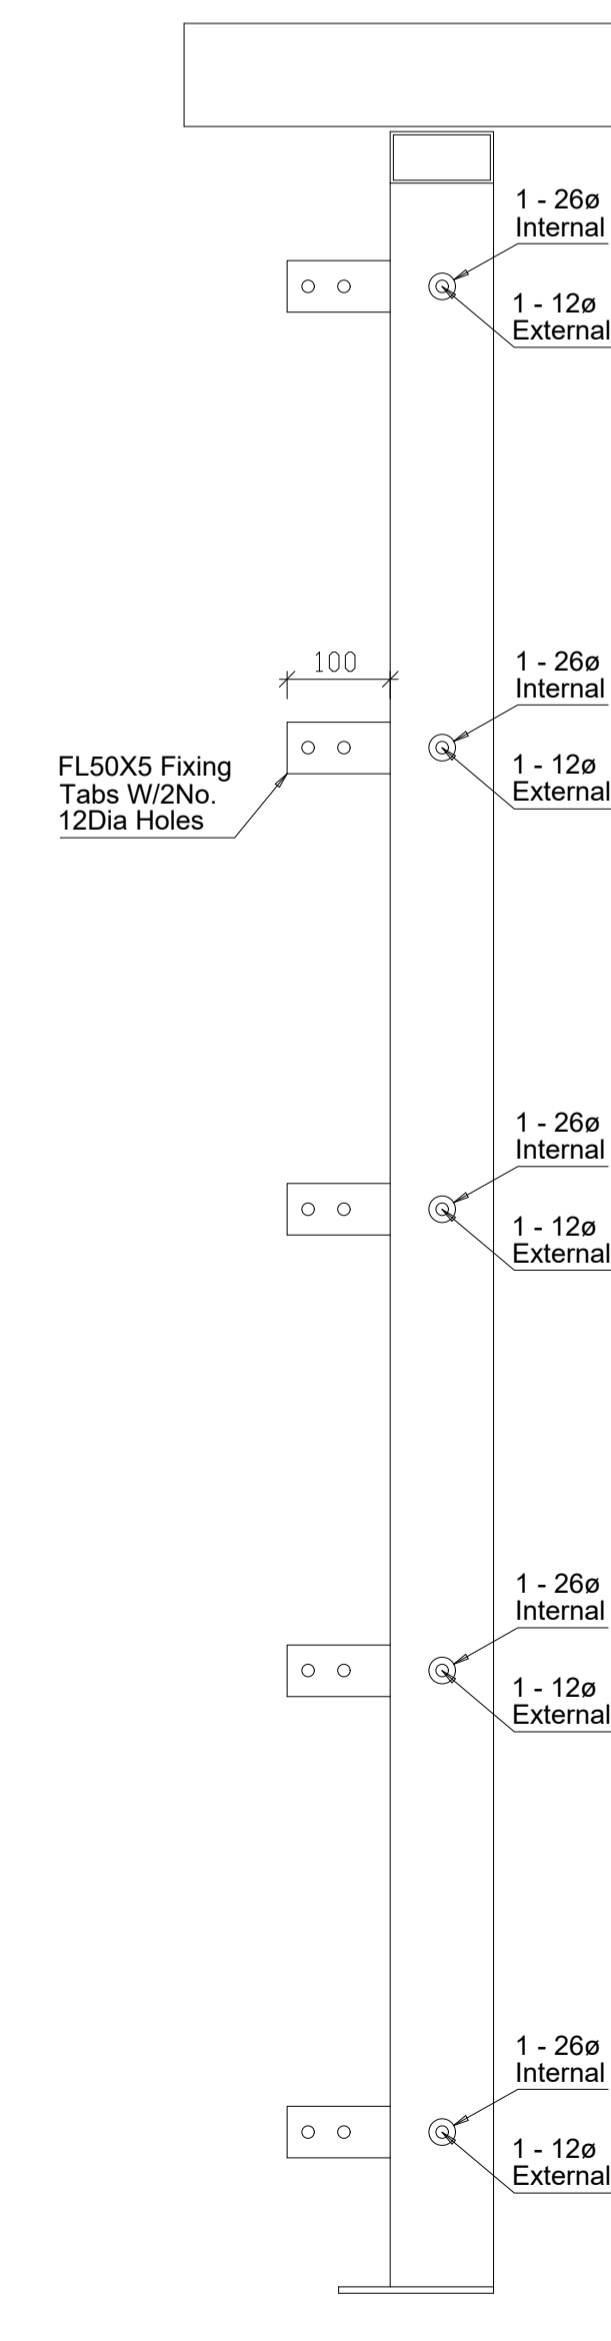

B - B

- GENERAL NOTES.**
- THIS DRAWING TO BE READ IN CONJUNCTION WITH THE ARCHITECTS & STRUCTURAL ENGINEERS DRAWINGS.
 - FABRICATION / ERECTION TOLERANCES TO BE IN ACCORDANCE WITH THE CURRENT NBS UNLESS OTHERWISE NOTED.
 - ALL STEELWORK TO THE FOLLOWING GRADES UNLESS OTHERWISE NOTED:
 - i) ROLLED STRUCTURAL SECTIONS - S355JR
 - ii) ROLLED HOLLOW SECTIONS - S355J2H
 - iii) FLATES - S275
 - REFER TO FABRICATION DRAWINGS FOR PRIMER SPECIFICATIONS.
 - ALL DIMENSIONS ARE IN MILLIMETRES AND LEVELS ARE IN METRES.
 - STEELWORK ABBREVIATIONS:
 - TOS - TOP OF STEEL
 - TOC - TOP OF CONCRETE
 - TOF - TOP OF FOUNDATION
 - FFL - FINISH FLOOR LEVEL
 - SSL - STRUCTURAL SLAB LEVEL
 - USBP - UNDERSIDE BASE PLATE
 - US - UNDERSIDE STEEL
 - CC - CROSS CENTRES
 - CLUS - CENTRE LINE STEEL
 - CONCRETE / BRICK / BLOCKWORK SHOWN INDICATIVELY ONLY.
 - ALL WELDS 6MM FILLET FULL PROFILE UNO.

ADDITIONAL INFORMATION.

Index	Date	Description
Revision		
 SNW Designs Email: SNWDesigns@hotmail.com Mob: 0793288402		
Third Angle Projection		
		
Status:		
Project:		
Project No:		
Client:		
Finish:		
Drawn By:	Date Drawn:	10/03/2023
Checked By:	Date Checked:	
Scale:	1:15, 1:7.5	Revision: Rev0
Drawing No.:		A1
GA - Single Door Left Hand		