


DO NOT SCALE. IF IN DOUBT ASK. ALL DIMENSIONS IN MILLIMETERS UNLESS STATED OTHERWISE.

 

Thermoliner.
Thermally-decoupled lining
subframe-factory fitted.

150mm maximum
kerb width.

25

9mm marine/WBP
ply packers on kerb top.

Insect mesh.

150m hand winder.
(option A or J) shown
here will open the
rooflight approximately
150mm at the cill.

150 minimum kerb height
recommended.

Structure ventilation
air path.

Timber lining
by contractor.

Internal kerb
width/length.

Ply substrateto lead roof deck.

Separating membrane.

Lead roofing.

External kerb
width/length.

12.5

This detail shows a ventilated roof cavity with
a lead/sheet covering over.

Revision B. Zone D2. Fixing bracket added. 23/10/01. IM.

The Metal Window Company Limited
Unit 8, Wychwood Busines Centre
Milton Road
Shipton-Under-Wychwood
Oxon OX7 6XU

Telephone: 01993-830-613
Fax: 01993-831-066
Email: info@metalwindow.co.uk

Note.

This is not a constructional
proposal. It is a suggestion of
one possible roof kerb detail.
Designers/ contractors should
devise kerb details appropriate
to the circumstances.

Drawing Ref/No. 11056-01

Title. KERB DETAIL FOR
PYR/LTN/POL ROOFLIGHTS

Scale. N.T.S Date:23/10/01


Drawn By:IM

Checked By:IM

Revision No. B

The information contained within this drawing is Copyright
& Design right of THE METAL WINDOW COMPANY LIMITED.

DO NOT SCALE. IF IN DOUBT ASK. ALL DIMENSIONS IN MILLIMETERS UNLESS STATED OTHERWISE.

 


A Finished Internal kerb = 1st
part of model ref.
e.g LT600x900 = 600mm

B Finished Internal kerb = 2nd
part of model ref.
e.g LT600x900 = 900mm

Kerb thickness = 150mm MAX

Kerb height = 150mm MIN

DIMENSIONS REFER TO FINISHED
INTERNAL KERB – *NOT STRUCTURAL*
PLEASE VIEW IN CONJUNCTION WITH
DRAWING 11056-01.

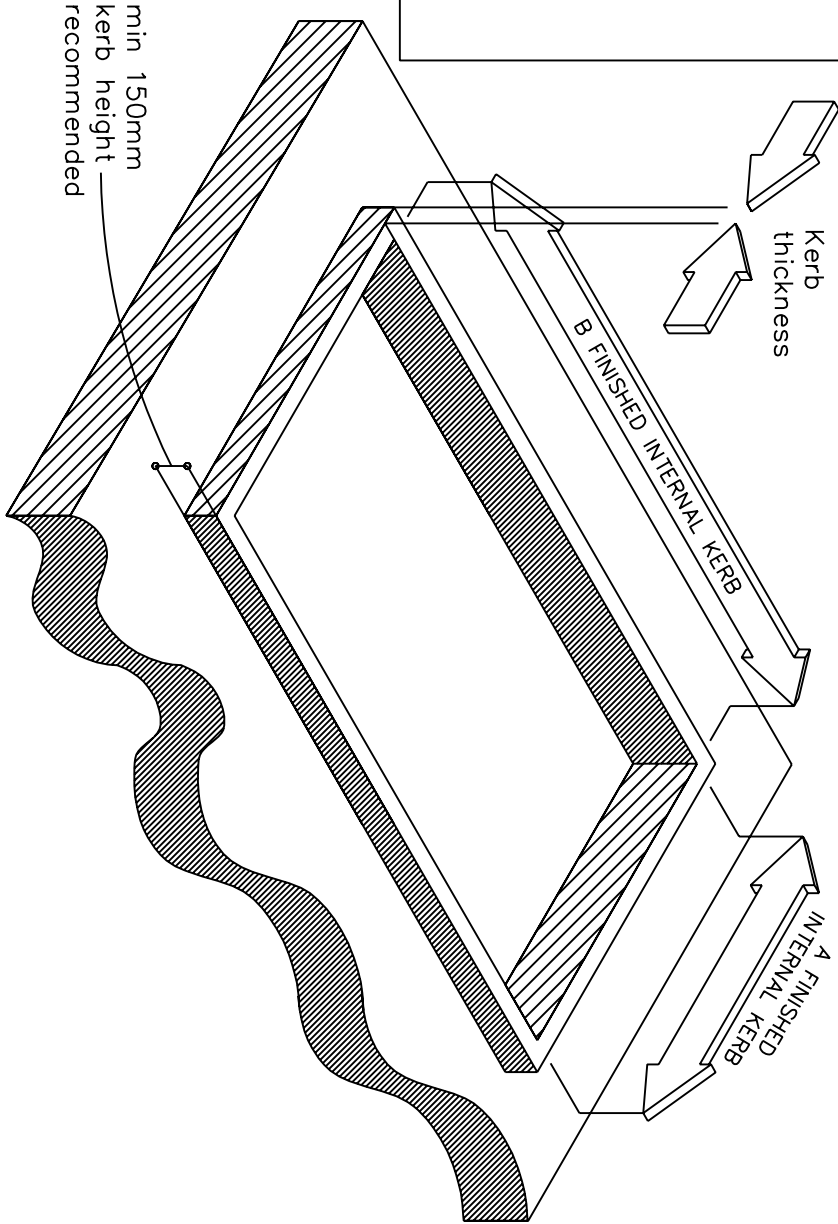

Drawing Ref/No. 11213-06

Title. FRAMING PLAN

Scale. N.T.S Date:16/01/02

Drawn By:IM

Checked By:IM Revision No.


Note.

This is not a constructional
proposal. It is a suggestion of
one possible roof kerb detail.
Designers/ contractors should
devise kerb details appropriate
to the circumstances.

The Metal Window Company Limited Telephone: 01993-830-613
Unit 8, Wychwood Business Centre Fax: 01993-831-066
Milton Road
Shipton-Under-Wychwood Email: info@metalwindow.co.uk
Oxon OX7 6XU

The information contained within this drawing is Copyright
& Design right of THE METAL WINDOW COMPANY LIMITED.

DO NOT SCALE. IF IN DOUBT ASK. ALL DIMENSIONS IN MILLIMETERS UNLESS STATED OTHERWISE.

 


Kerb detail for
Plateau Rooflight models
PL600 and PL600A.
See drawing number
11063-01 for
detailed section through
the Kerb

A Internal kerb = 600

B External kerb = 900

Kerb thickness = 150 max

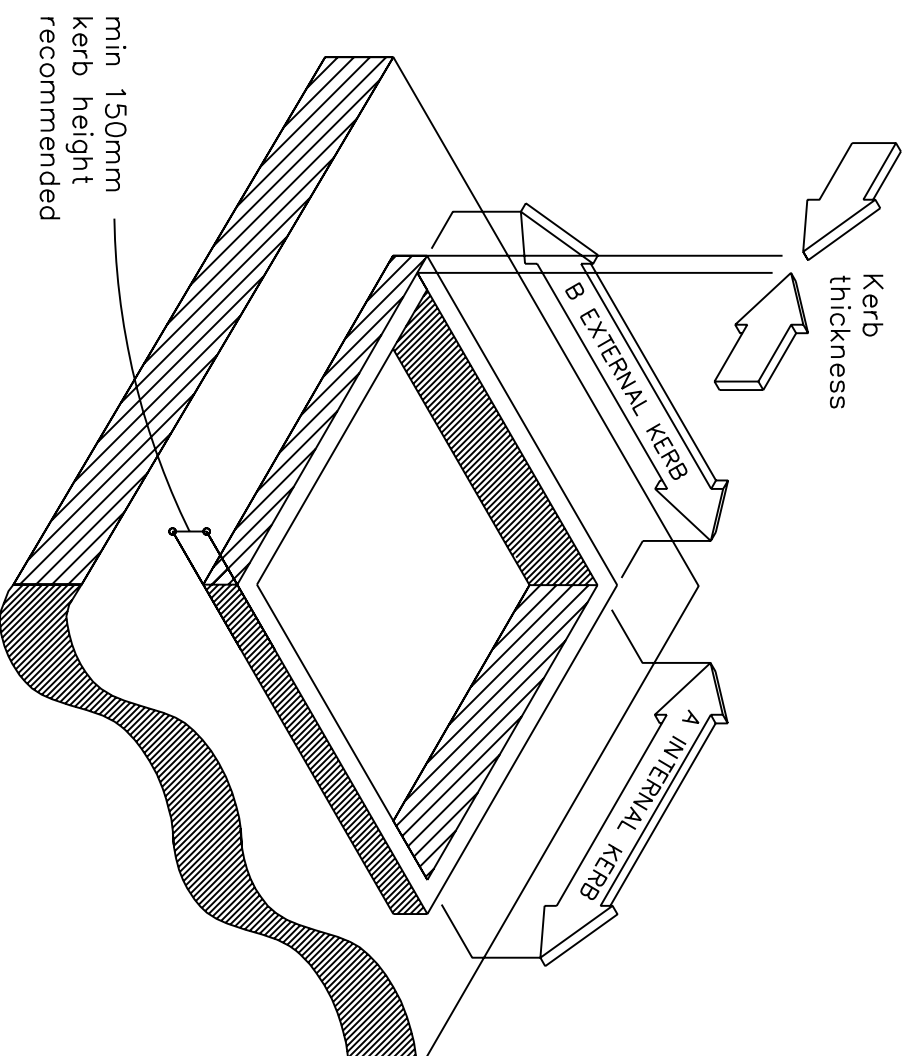

The Metal Window Company Limited
Unit 8, Wychwood Business Centre
Milton Road

Telephone: 01993-830-613
Fax: 01993-831-066

Shipton-Under-Wychwood
Oxon OX7 6XU

Email: info@metalwindow.co.uk

The information contained within this drawing is Copyright
& Design right of THE METAL WINDOW COMPANY LIMITED.

Note.

This is not a constructional
proposal. It is a suggestion of
one possible roof kerb detail.
Designers/ contractors should
devise kerb details appropriate
to the circumstances.

Drawing Ref/No. 11009-61


Title: KERB DIMENSIONS
FOR PL600, PL600A

Scale: N.T.S Date:07/09/01

Drawn By:JM


Checked By:JM Revision No.

DO NOT SCALE. IF IN DOUBT ASK. ALL DIMENSIONS IN MILLIMETERS UNLESS STATED OTHERWISE.

 


Kerb detail for
Plateau Rooflight models
PL900 and PL900A.
See drawing number
11063-01 for
detailed section through
the Kerb

- A Internal kerb = 900
- B External kerb = 1200
- Kerb thickness = 150 max

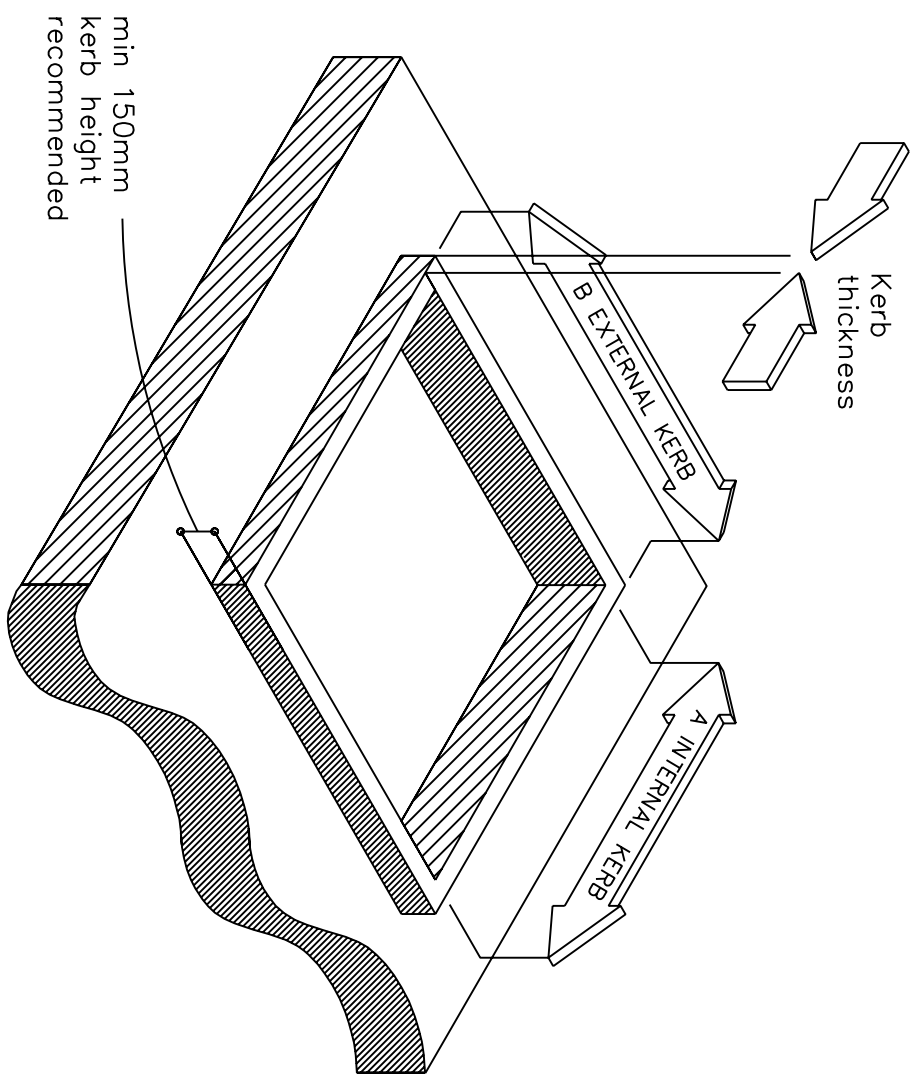

The Metal Window Company Limited Unit 8, Wychwood Business Centre Milton Road Shipton-Under-Wychwood Oxon OX7 6XU		Telephone: 01993-830-613 Fax: 01993-831-066 Email: info@metalwindow.co.uk	Note. This is not a constructional proposal. It is a suggestion of one possible roof kerb detail. Designers/ contractors should devise kerb details appropriate to the circumstances.	Drawing Ref/No. 11009-63	Title. KERB DIMENSIONS FOR PL900, PL900A
The information contained within this drawing is Copyright & Design right of THE METAL WINDOW COMPANY LIMITED.				Scale. N.T.S	Date:14/09/01
				Drawn By:JM	
				Checked By:JM	Revision No.

DO NOT SCALE. IF IN DOUBT ASK. ALL DIMENSIONS IN MILLIMETERS UNLESS STATED OTHERWISE.

 


1 Kerb detail for Plateau Rooflight model PL1200.
See drawing number 11063-01 for detailed section through the Kerb

2 A Internal kerb = 1200

B External kerb = 1500

Kerb thickness = 150 max

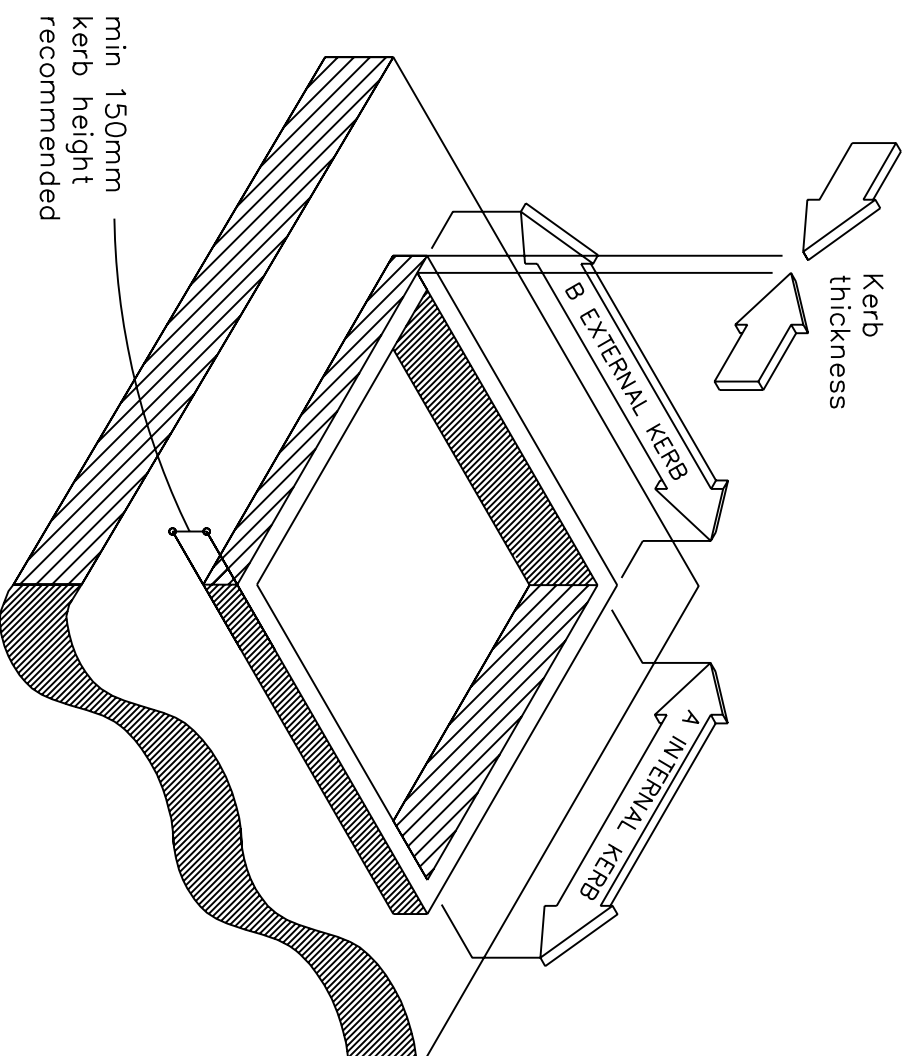

The Metal Window Company Limited
Unit 8, Wychwood Business Centre
Milton Road

Telephone: 01993-830-613
Fax: 01993-831-066
Email: info@metalwindow.co.uk

5 Shipton-Under-Wychwood
Oxon OX7 6XU

The information contained within this drawing is Copyright
& Design right of THE METAL WINDOW COMPANY LIMITED.

Note.

This is not a constructional proposal. It is a suggestion of one possible roof kerb detail. Designers/ contractors should devise kerb details appropriate to the circumstances.

Drawing Ref/No. 11009-86


Title: KERB DIMENSIONS
FOR PL1200

Scale: N.T.S Date:12/11/01

Drawn By:JM

Checked By:JM Revision No.

DO NOT SCALE. IF IN DOUBT ASK. ALL DIMENSIONS IN MILLIMETERS UNLESS STATED OTHERWISE.

 


Kerb detail for
Plateau/Pyramid Rooflight model
PL1500/PY1500.

See drawing number
11063-01 or 11056-01 for
detailed section through
the Kerb

A Internal kerb = 1500

B External kerb = 1800

Kerb thickness = 150 max

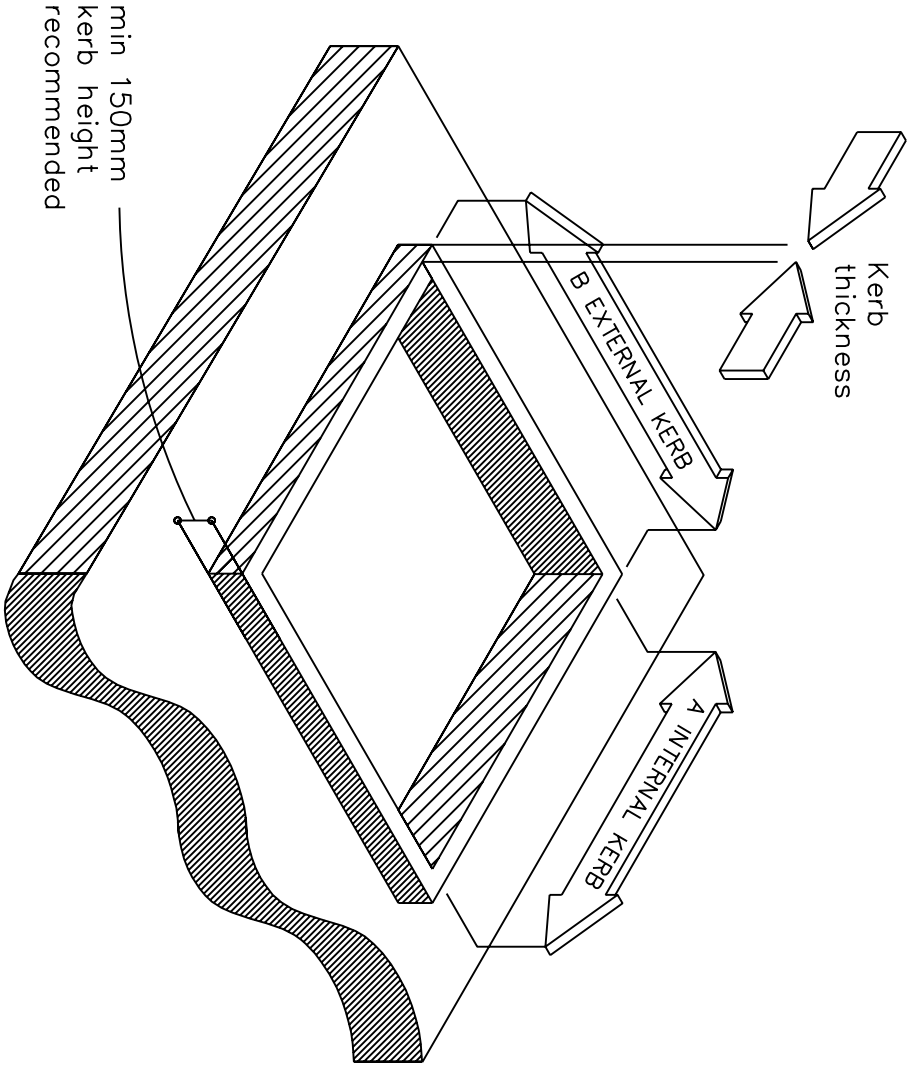

The Metal Window Company Limited
Unit 8, Wychwood Business Centre
Milton Road

Telephone: 01993-830-613
Fax: 01993-831-066

Shipton-Under-Wychwood
Oxon OX7 6XU

Email: info@metalwindow.co.uk

The information contained within this drawing is Copyright
& Design right of THE METAL WINDOW COMPANY LIMITED.

Note.

This is not a constructional
proposal. It is a suggestion of
one possible roof kerb detail.
Designers/ contractors should
devise kerb details appropriate
to the circumstances.

Drawing Ref/No. 11009-115

Title: KERB DIMENSIONS
FOR PL1500/PY1500

Scale: N.T.S Date:01-03-02

Drawn By:PD

Checked By:PD Revision No.