



- NOTES
1. Any dimensions scaled from this drawing are taken at the readers own risk.
 2. All dimensions are in mm unless stated otherwise.
 3. Weight loading of 72kg/m

COMPANY NAME
 ANS Group Global Ltd
 Aldingbourne Nurseries,
 Church Road,
 Aldingbourne,
 Chichester, PO20 3TU,
 United Kingdom
 +44 (0)1243 545818
 enquiries@ans.global
 ansgroupglobal.com

CLIENT


PROJECT

DRAWING NUMBER

DRAWING DATE
 January 17, 2019


REVISION
 A

SCALE
 As Stated@A3

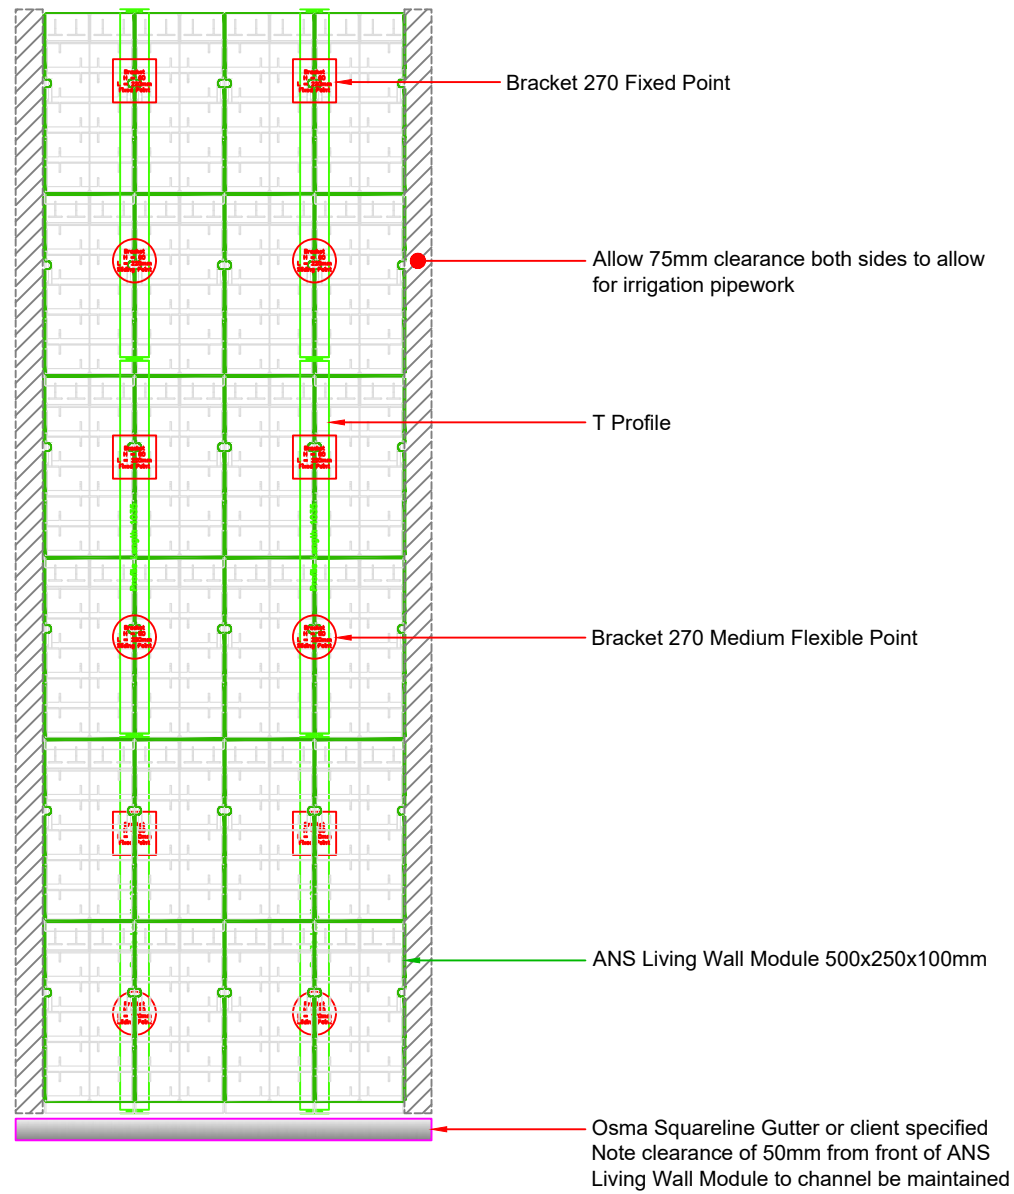


Front Elevation

Scale 1:20

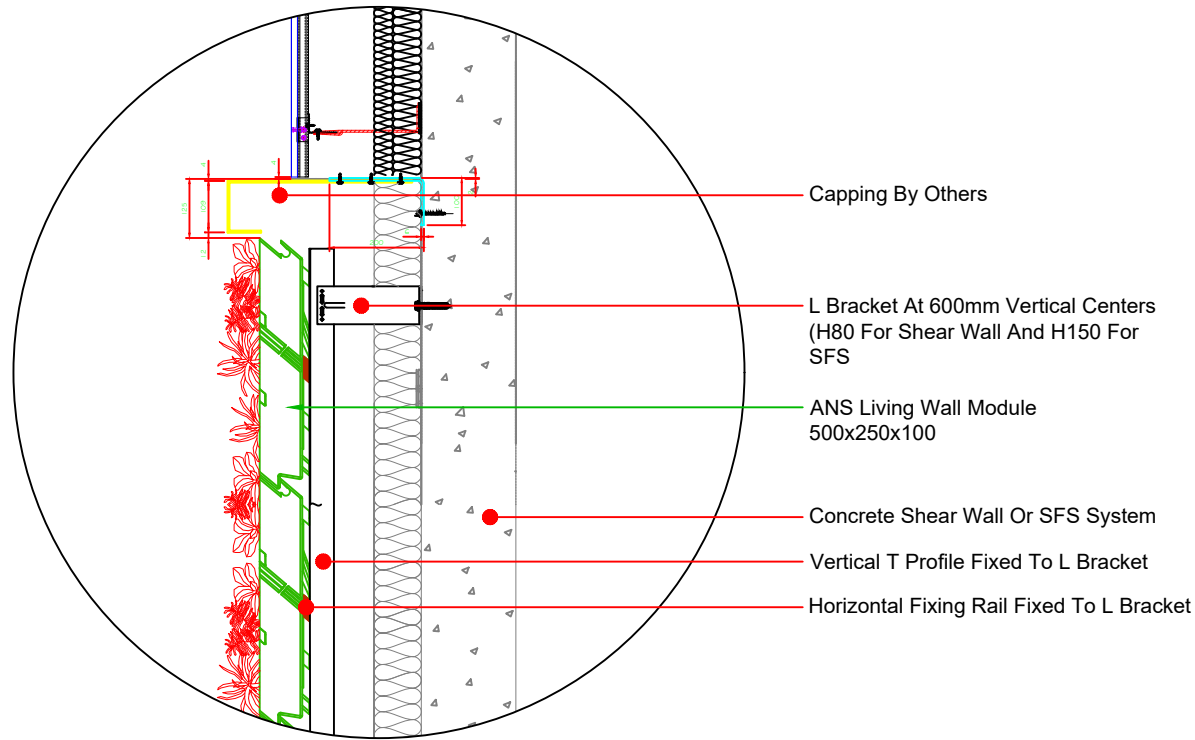

Bottom Section

Scale 1:10

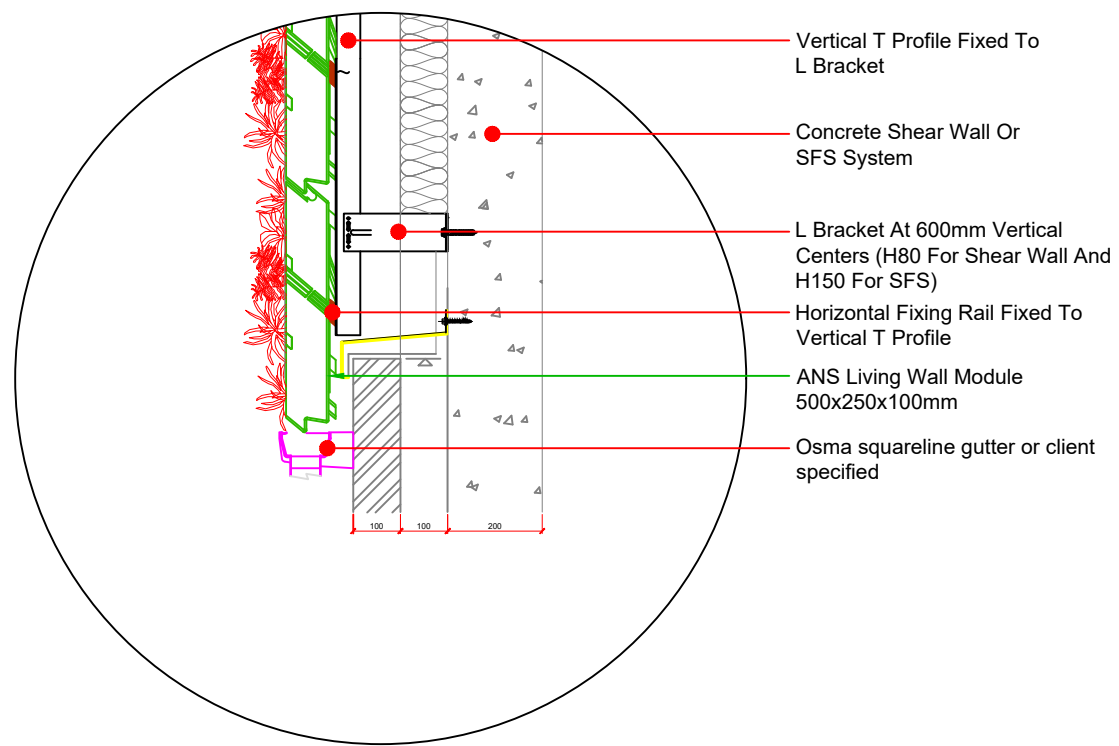

Top Section

Scale 1:10

Sample Fixing
 Instructions Sheet
 Helping Hand
 Bracket System