

CLIENT

PROJECT




DRAWING NUMBER

DRAWING DATE
 May, 2024


REVISION

STATUS


SCALE
 1:5@A3

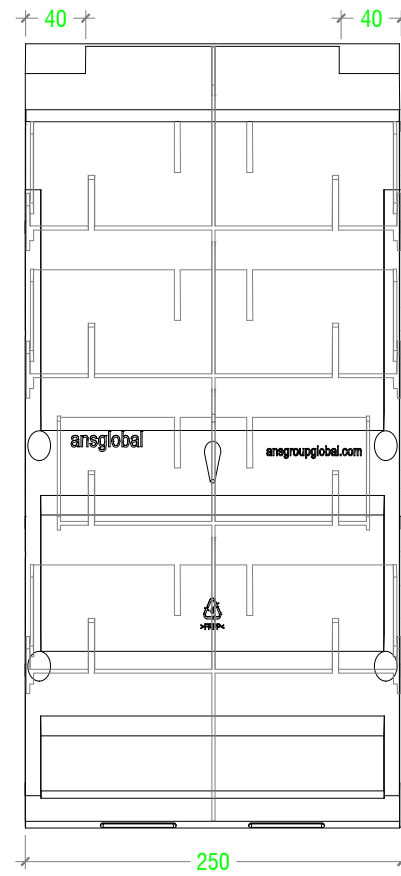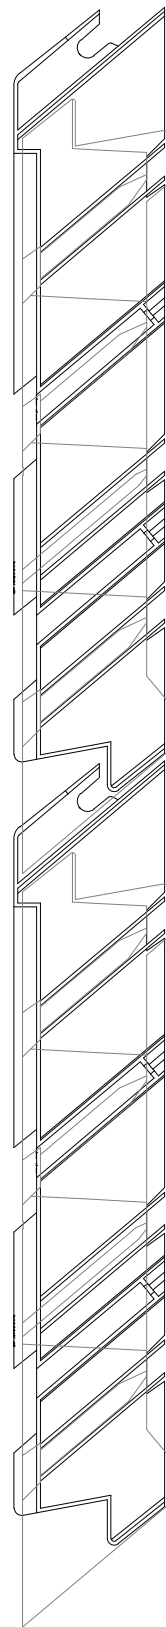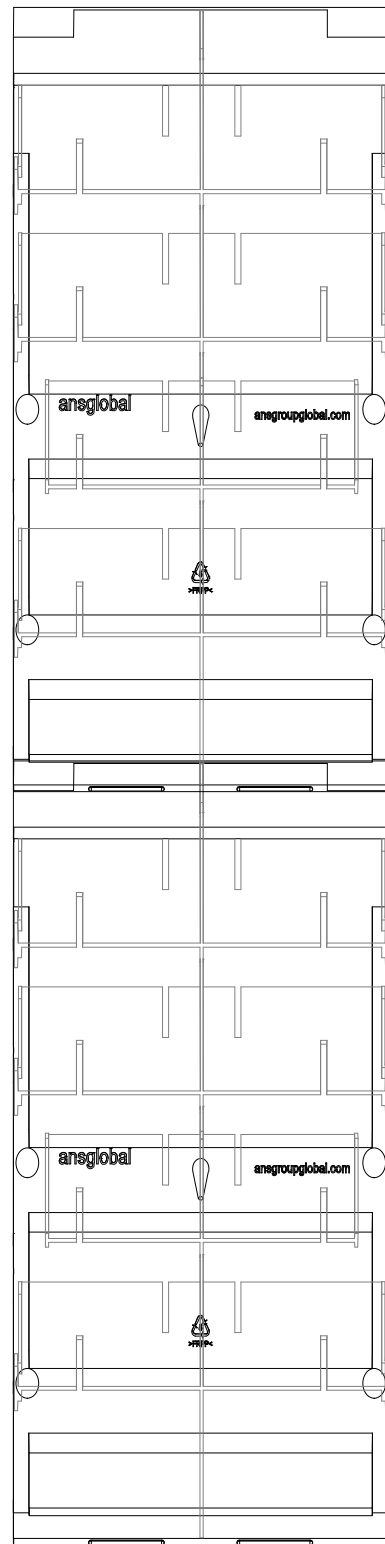


Rear Elevation

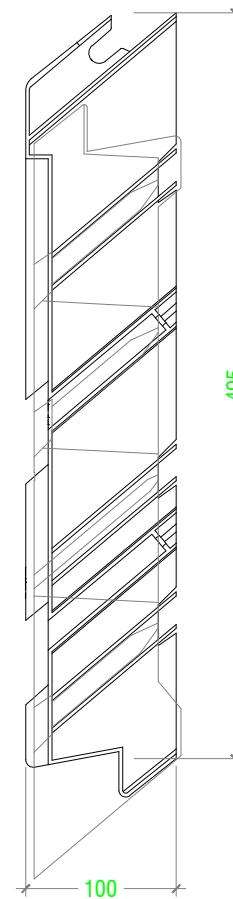

Side Elevation

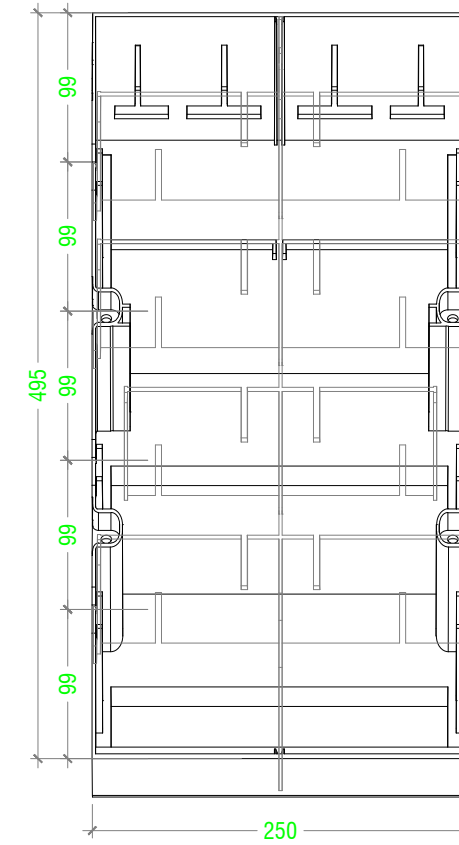

Front Elevation

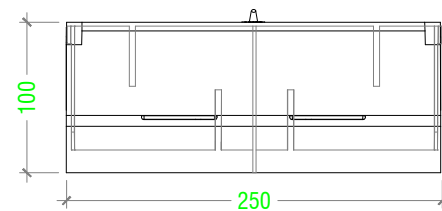

Top Plan

NOTES

1. Any dimensions scaled from this drawing are taken at the readers own risk.
2. All dimensions are in mm unless stated otherwise.
3. Weight loading of 72kg/m²