

CLIENT

PROJECT




DRAWING NUMBER

DRAWING DATE
 April, 2024


REVISION

STATUS


SCALE
 1:5@A3

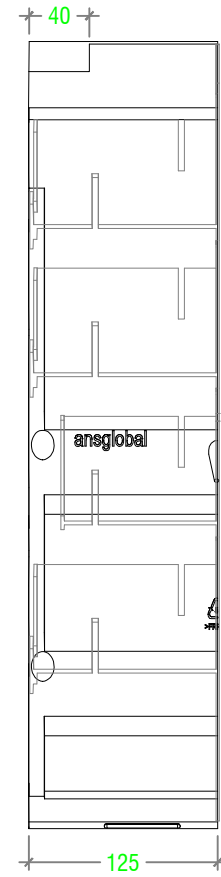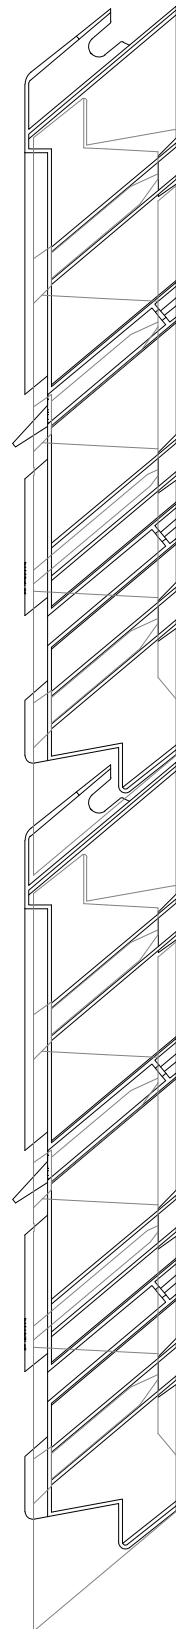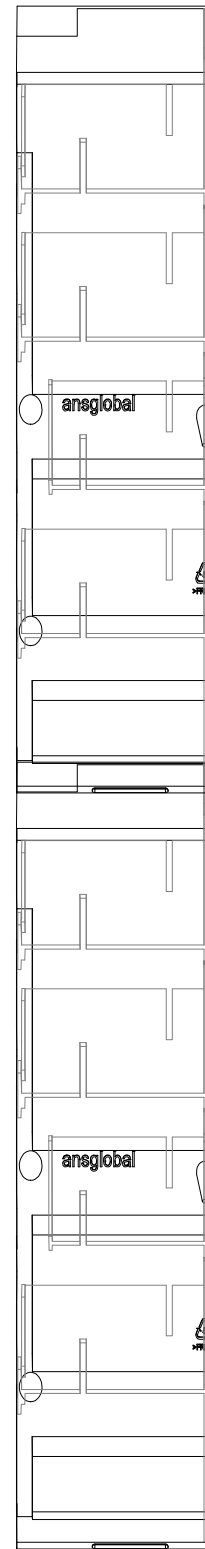


Rear Elevation

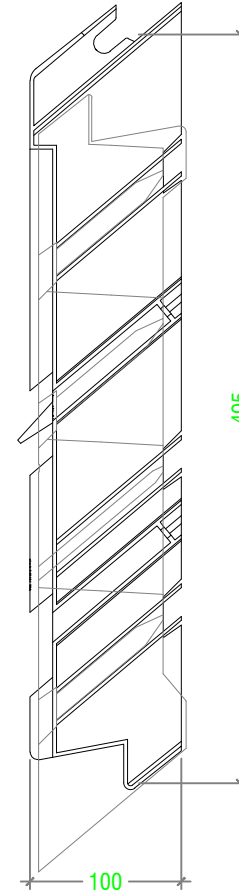

Side Elevation

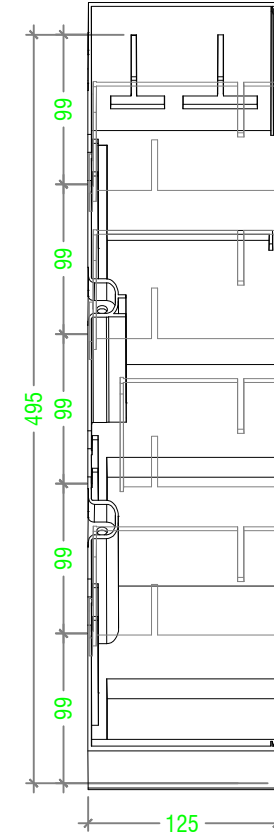

Front Elevation

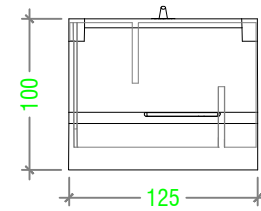

Plan

NOTES

1. Any dimensions scaled from this drawing are taken at the readers own risk.
2. All dimensions are in mm unless stated otherwise.
3. Weight loading of 68kg/m²