


Section Key:

1. Blackdown Planting Layer
2. Blackdown Growing Medium - type and depth to suit planting.
3. Blackdown Filter Sheet.
4. Blackdown Drainage Layer.
5. Blackdown Moisture / Protection Mat.
6. Root-resistant waterproofing (by others).
7. Blackdown perimeter ballast (20-40 mm diameter pebbles).

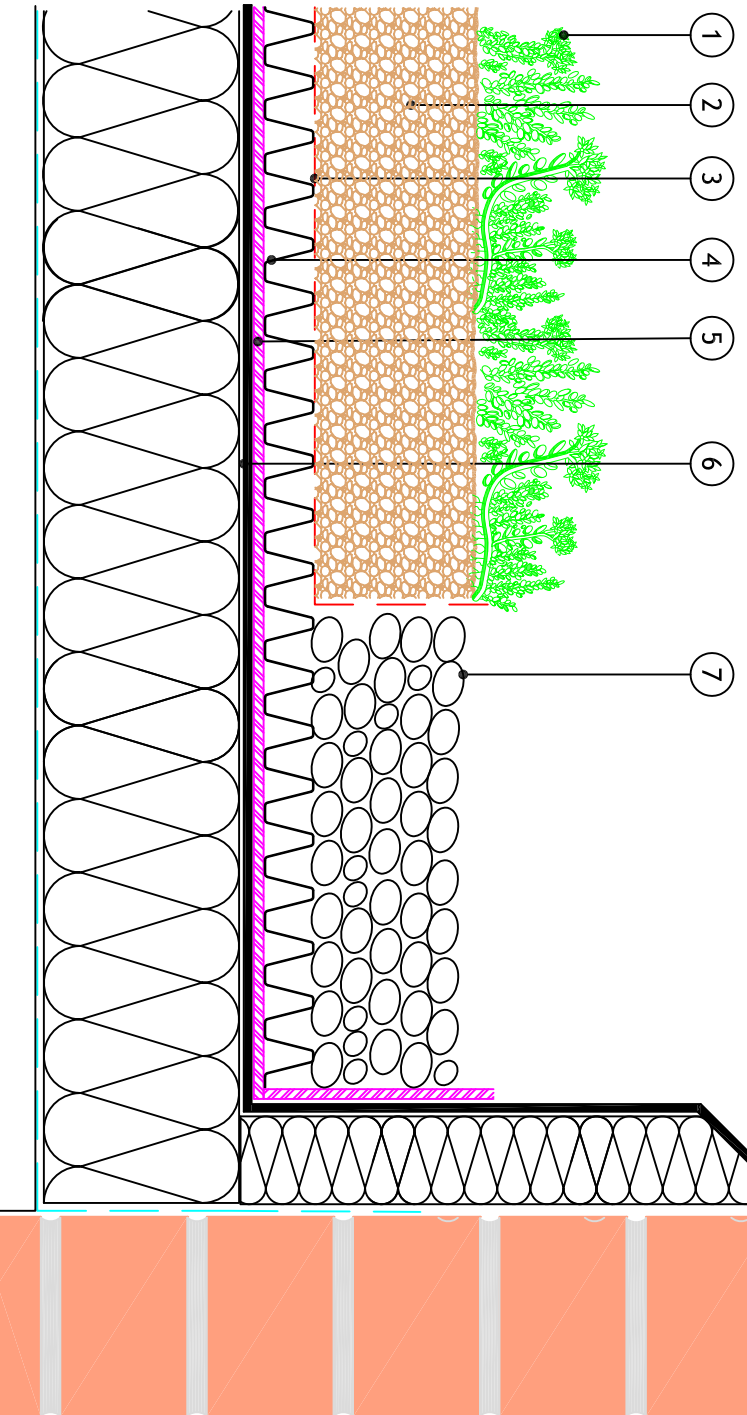

Drawing title:
Perimeter Detail to Wall Upstand
Blackdown Green Roof System [Generic]

Drawing No:
EXT-D-P-01

Scale:
NTS

Drawn by:
SRP

Revision:

Date:
December 2010

Checked by:

Note: This drawing is intended to illustrate the correct application of Blackdown products only. All other elements are shown indicatively and it is not the intention to detail building construction.



blackdown
greenroofs

Street Ash Nursery, Combe St Nicholas, Chard, Somerset, UK TA20 3HZ
t. 01460 234582 f. 0845 0760267 e. enquiries@blackdown.co.uk www.blackdown.co.uk

design • grow • supply • install • maintain