


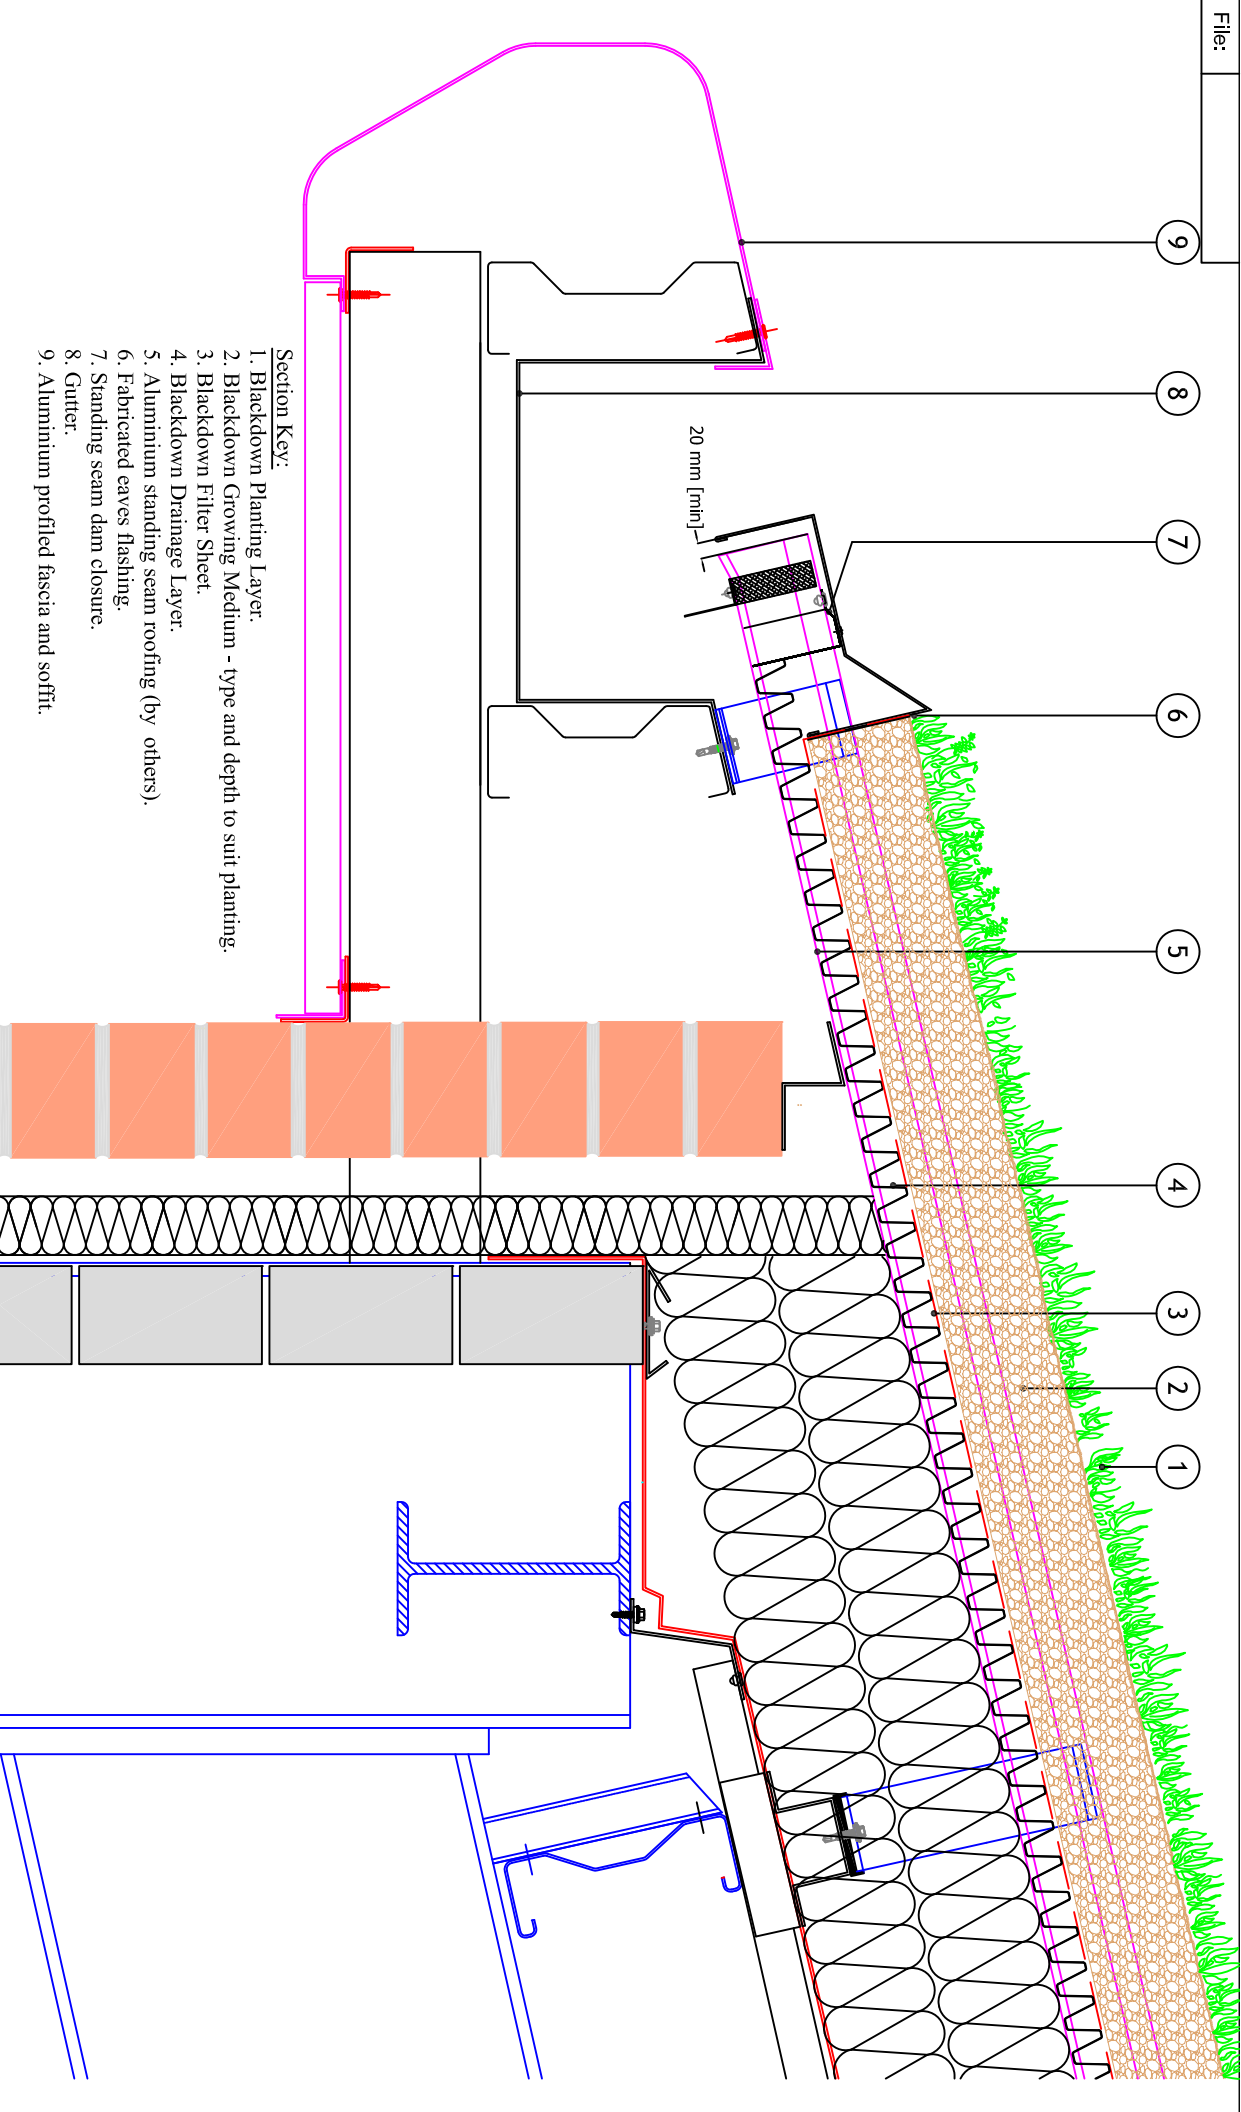

Drawing title:
Perimeter Detail to Eaves Overhang
Blackdown Green Roof System [Generic]

Drawing No:

EXT-D-P-08

Scale:

NTS

Drawn by:

SRP

Revision:

Date:

December 2010

Checked by:

Note: This drawing is intended to illustrate the correct application of Blackdown products only. All other elements are shown indicatively and it is not the intention to detail building construction.