







END PLAN 60 x 40 post  
1:10

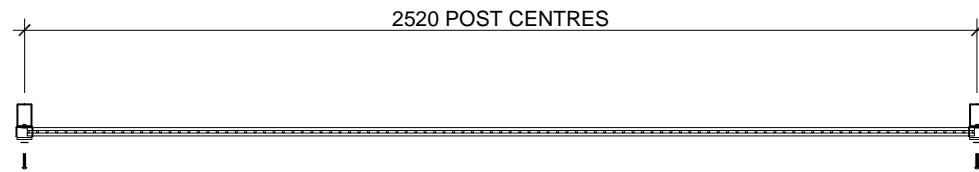


FULL PANEL PLAN  
60 x 40 Posts  
2520 POST CENTRES


-  POST PLAN
-  40 x 5mm CLAMP BAR PLAN
-  WASHER
-  M8 x 40mm PIN HEX SECURITY SCREW

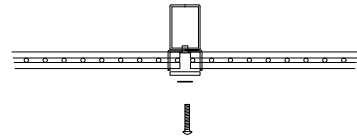


IN-LINE PLAN 60 x 40 post  
1:10

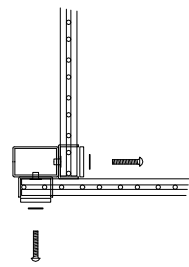

INTERNAL CORNER PLAN 60 x 40 post  
1:10

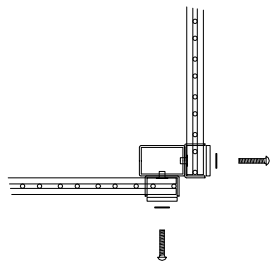

EXTERNAL CORNER PLAN 60 x 40 post  
1:10

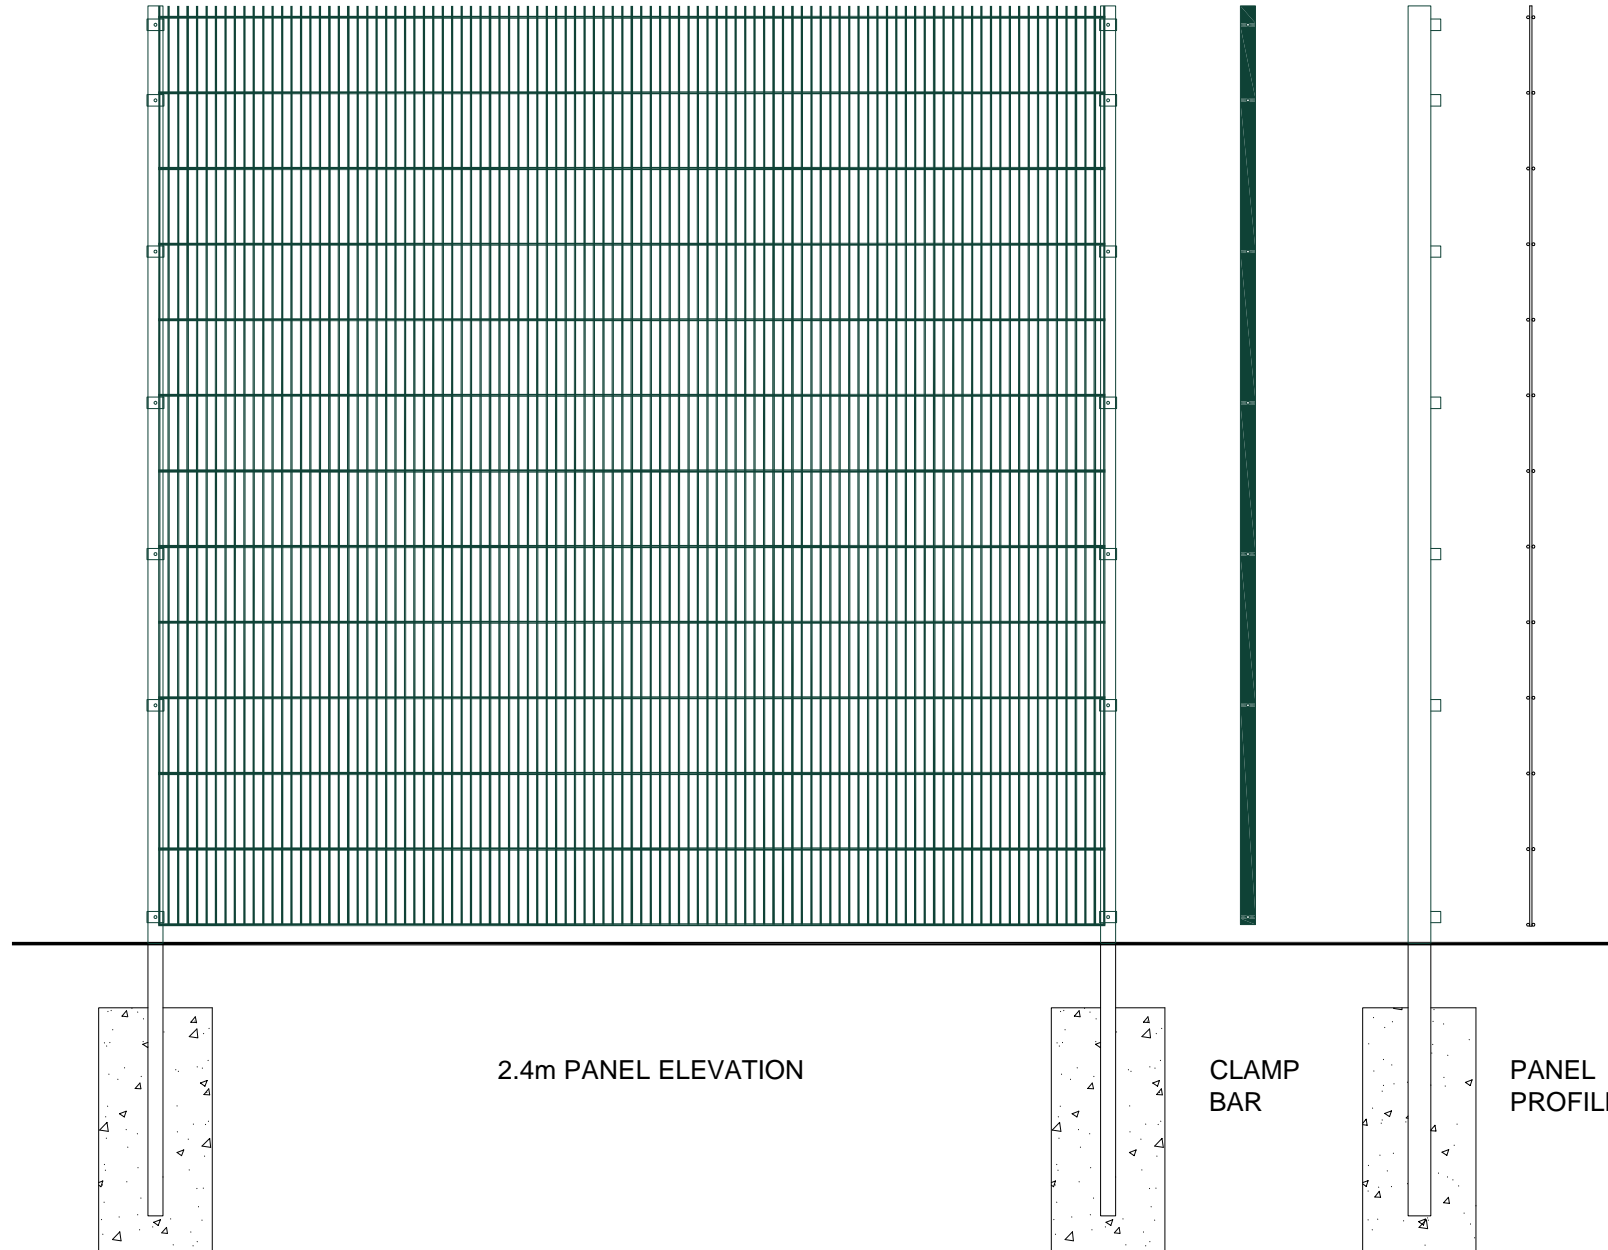

2.4m PANEL ELEVATION

CLAMP BAR


PANEL PROFILE

POST PROFILE



ISOMETRIC (not to scale)

Panels can be stepped as required. Where gradients exceed 1:16, it is recommended that taller panels are either part buried or additional posts are used.

Fence type: DULOK-25		Drawn By: B L-G	Approved By:	Drg:1 of 1	Notes: Foundations shown are illustrative only. Contractor must prepare foundations in accordance with ground conditions. All dimensions shown are subject to manufacturing tolerances. Designs may change without notice. Copyright CLD Fencing Systems LLP 2015	 <b>Fencing Systems</b> Unit 11, Springvale Business Centre, Millbuck Way, Sandbach CW11 3HY e-mail: sales@cl-d-fencing.com www.cl-d-fencing.com Tel: +44(0)1270 764751 Fax: +44(0)1270 757 503
Rev: 1	Date: 06/06/11	Drawing No: Dul-25/04/11	Scale: 1 : 10, 1:20 @ A3			