




END PLAN 60 x 40 post
1:10

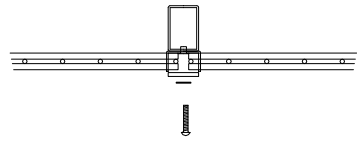


IN-LINE PLAN 60 x 40 post
1:10



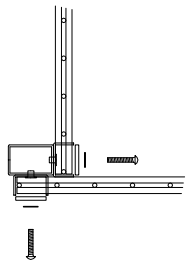

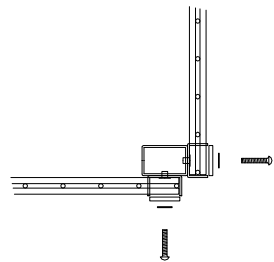

INTERNAL CORNER PLAN 60 x 40 post
1:10


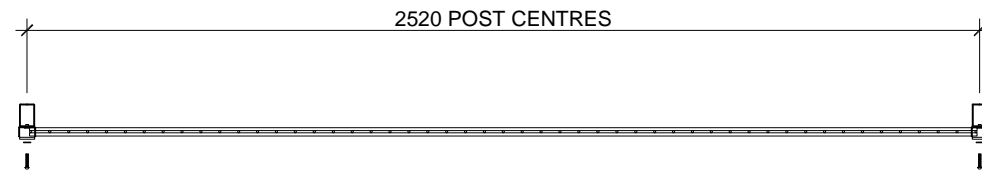


EXTERNAL CORNER PLAN 60 x 40 post
1:10




FULL PANEL PLAN
60 x 40 posts

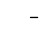-  POST PLAN
-  40 x 5mm CLAMP BAR PLAN
-  WASHER
-  M8 x 40mm PIN HEX SECURITY SCREW

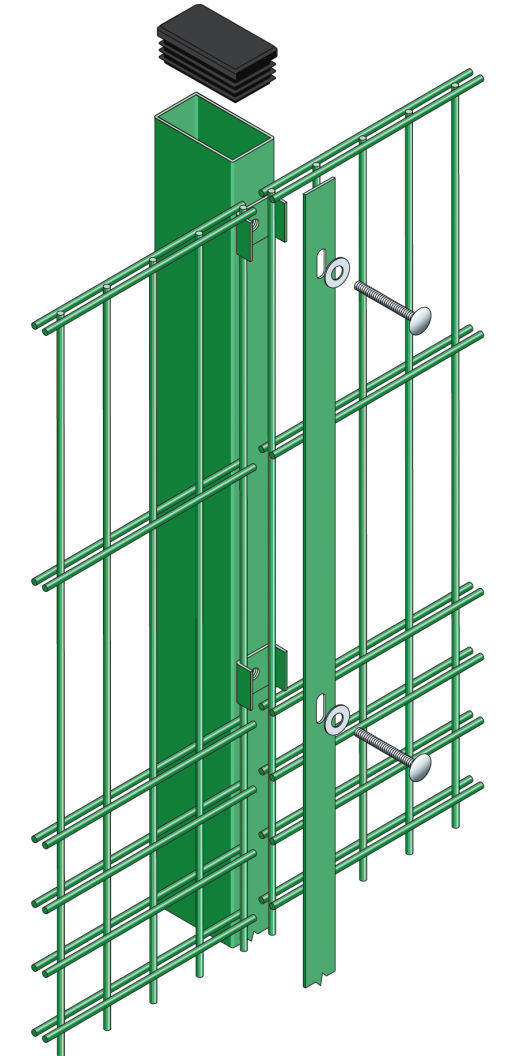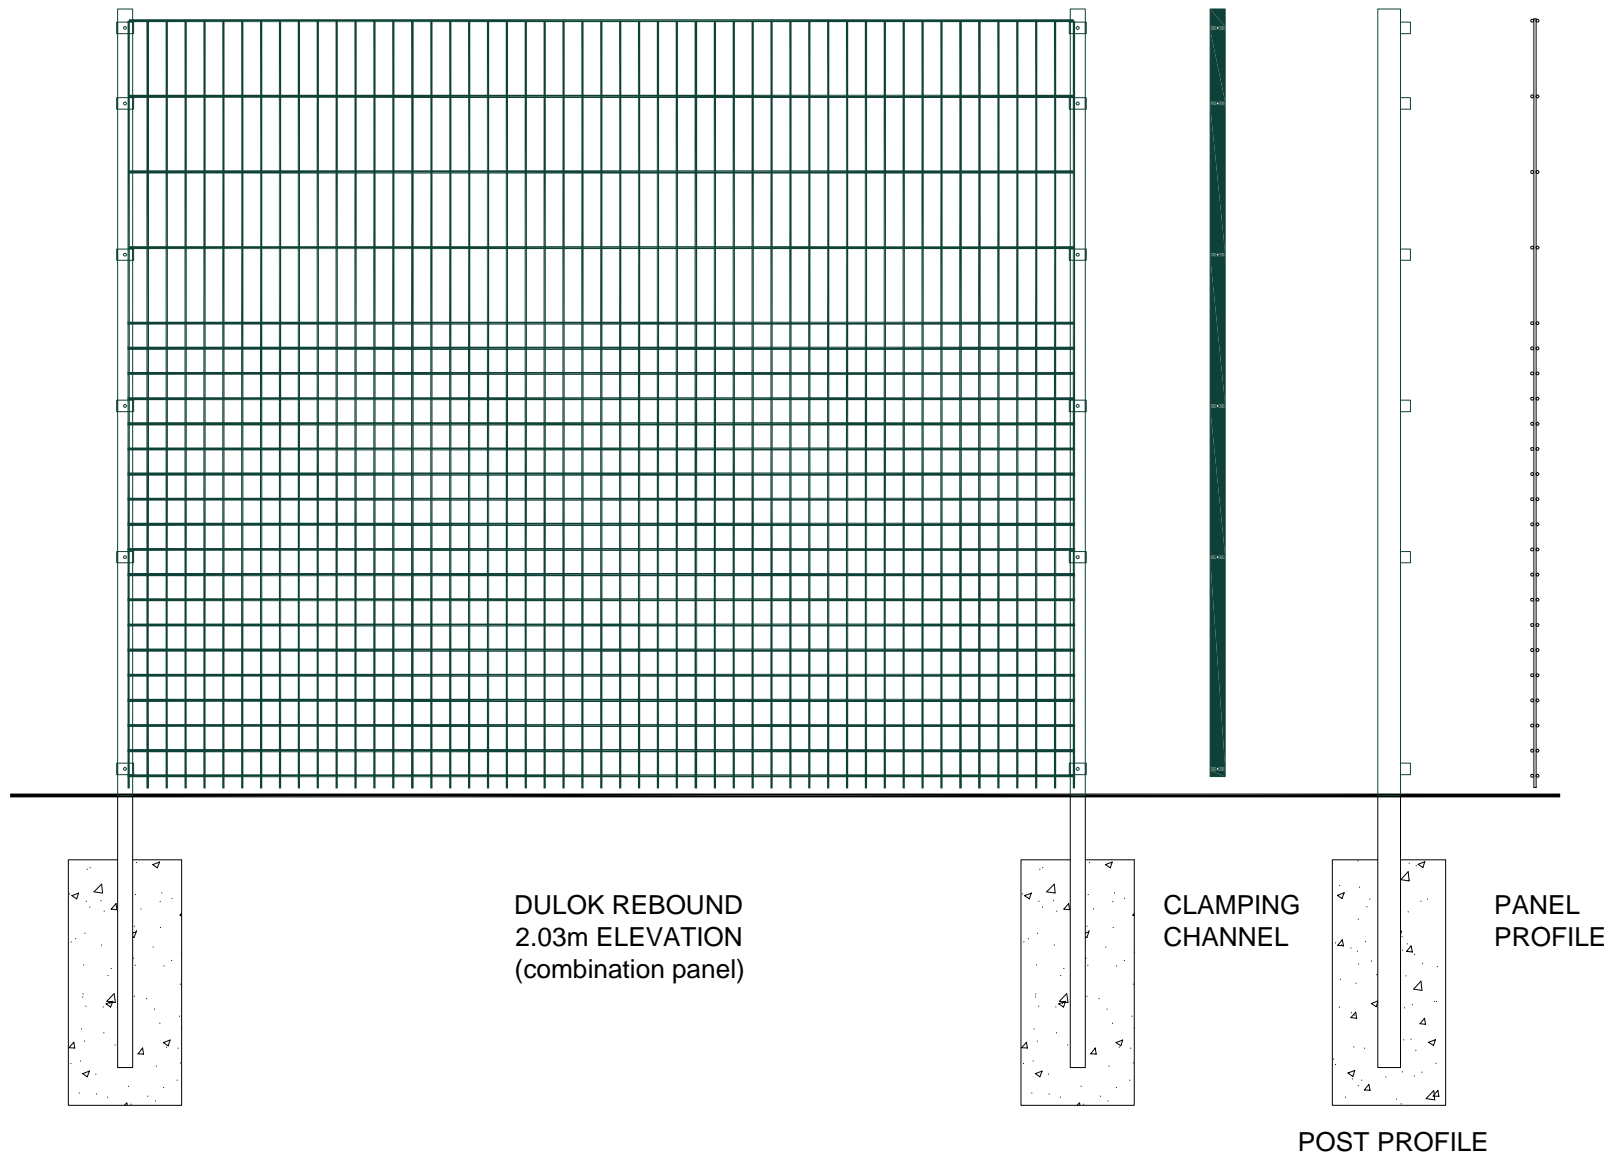

ISOMETRIC (not to scale)

Panels can be stepped in 30mm increments as required. Where gradients exceed 1:16, it is recommended that taller panels are either part buried or additional posts are used.

Fence type: DULOK REBOUND		Drawn By: B L-G	Approved By:	Drg:1 of 1	Notes: Foundations shown are illustrative only. Contractor must prepare foundations in accordance with ground conditions. All dimensions shown are subject to manufacturing tolerances. Designs may change without notice. Copyright CLD Fencing Systems LLP 2015	 Fencing Systems Unit 11, Springvale Business Centre, Millbuck Way, Sandbach CW11 3HY e-mail: sales@cld-fencing.com www.cld-fencing.com Tel: +44(0)1270 764751 Fax: +44(0)1270 757 503
Rev: 1	Date: 06/06/11	Drawing No: DuIRb/04/11	Scale: 1 : 10, 1:20 @ A3			