



END PLAN  
1:10

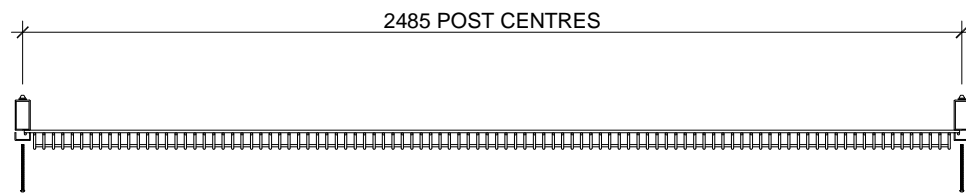


FULL PANEL PLAN


- ▲ WASHER AND PERMACONE NUT
- 80 x 40mm POST PLAN
- ┌ 41 x 21mm CLAMPING CHANNEL
- | M8 x 95mm CUP SQUARE BOLT

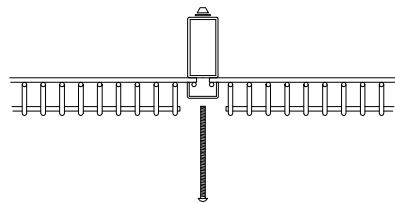

IN-LINE PLAN  
1:10

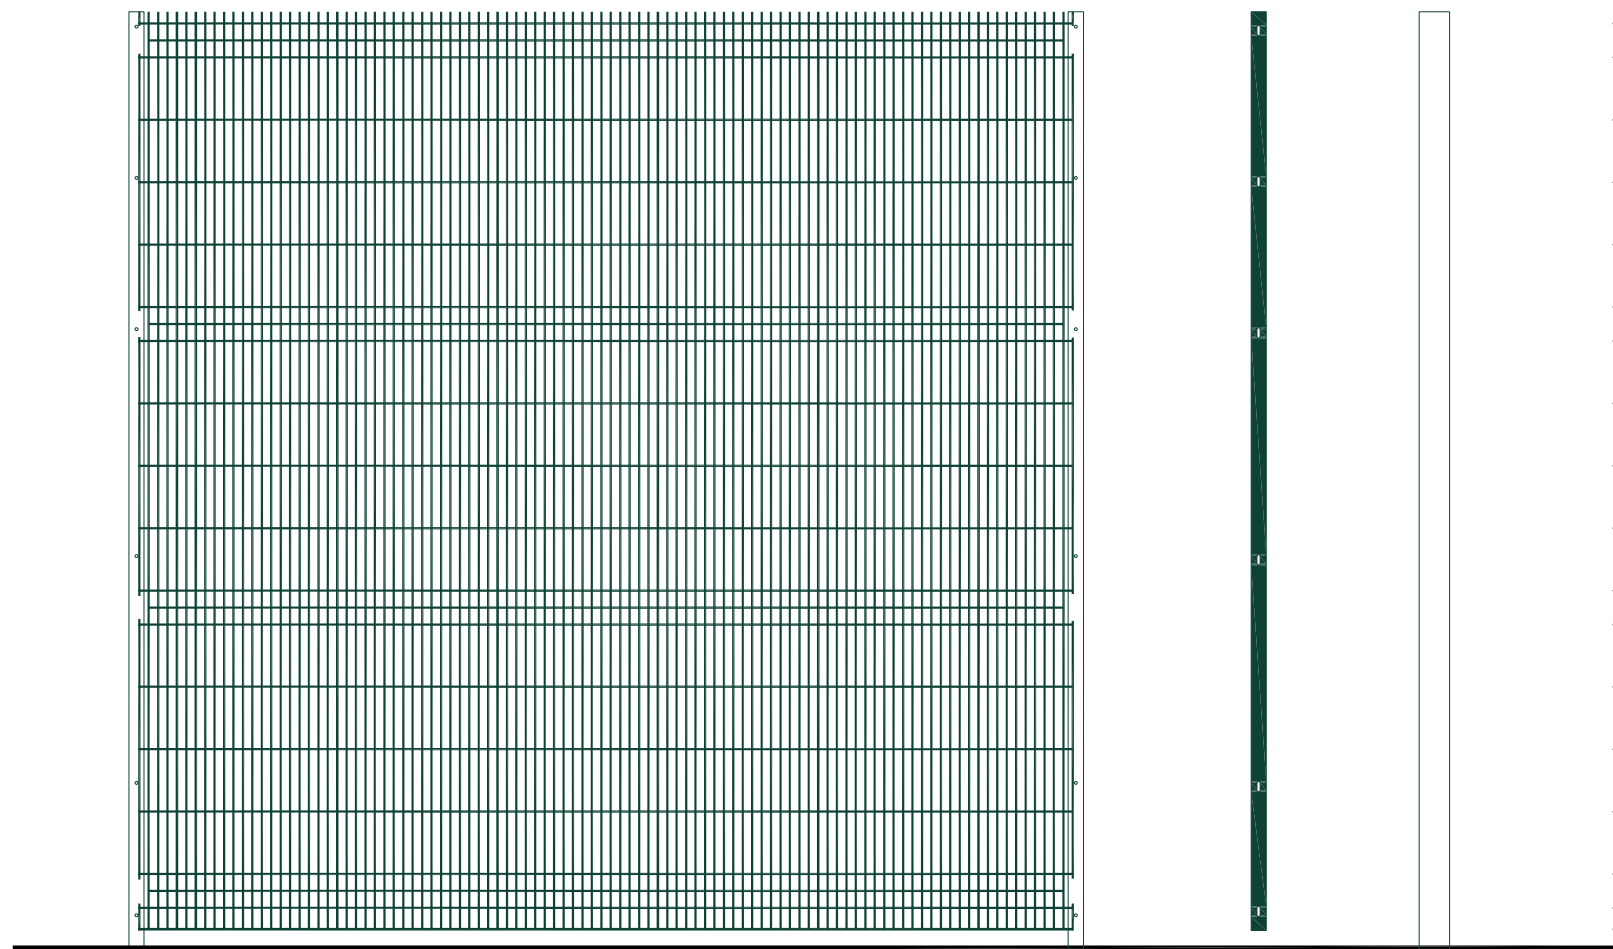

2.43m PANEL ELEVATION

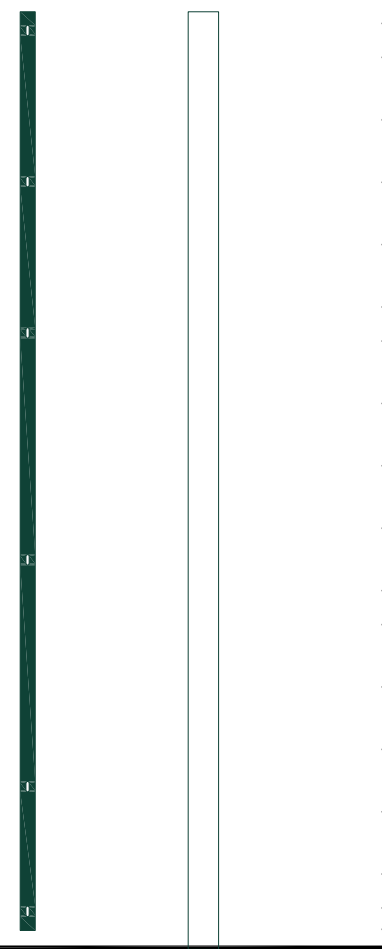


CLAMPING CHANNEL

PANEL PROFILE


POST PROFILE



ISOMETRIC (not to scale)

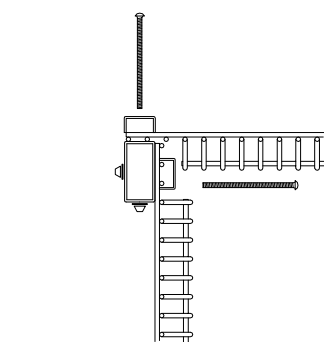

INTERNAL CORNER PLAN  
1:10

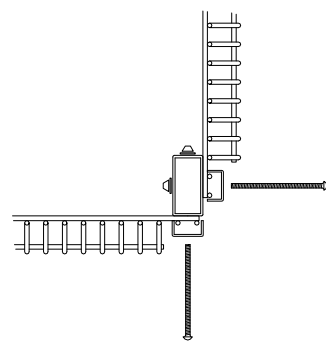

EXTERNAL CORNER PLAN  
1:10

Panels can be stepped as required. Where gradients exceed 1:16, it is recommended that taller panels are either part buried or additional posts are used.

Fence type: ULTIMATE EXTRA

Drawn By: B L-G

Approved By:

Drg:1 of 1

Notes: Foundations shown are illustrative only. Contractor must prepare foundations in accordance with ground conditions.

Rev: 0

Date: 27/04/11

Drawing No: UltEx/04/11

Scale: 1 : 10, 1:20 @ A3

All dimensions shown are subject to manufacturing tolerances. Designs may change without notice. Copyright CLD Fencing Systems LLP 2015.



Fencing Systems

Unit 11, Springvale Business Centre, Millbuck Way, Sandbach CW11 3HY  
e-mail: sales@cld-fencing.com www.cld-fencing.com  
Tel: +44(0)1270 764751 Fax: +44(0)1270 757 503