


**TYPICAL INSTALLATION SCHEMATIC FOR DELTA FOUL V3 PUMP ASSEMBLY**

NOTE: THIS SCHEMATIC IS INTENDED TO SHOW THE PRINCIPLE FEATURES OF A TYPICAL INSTALLATION AND THE CONTRACTOR SHOULD ALSO REFER TO THE CONTRACT DOCUMENTS AND INSTALLATION INSTRUCTIONS FOR EACH COMPONENT. DO NOT SCALE DIMENSIONS FROM THIS SCHEMATIC DRAWING

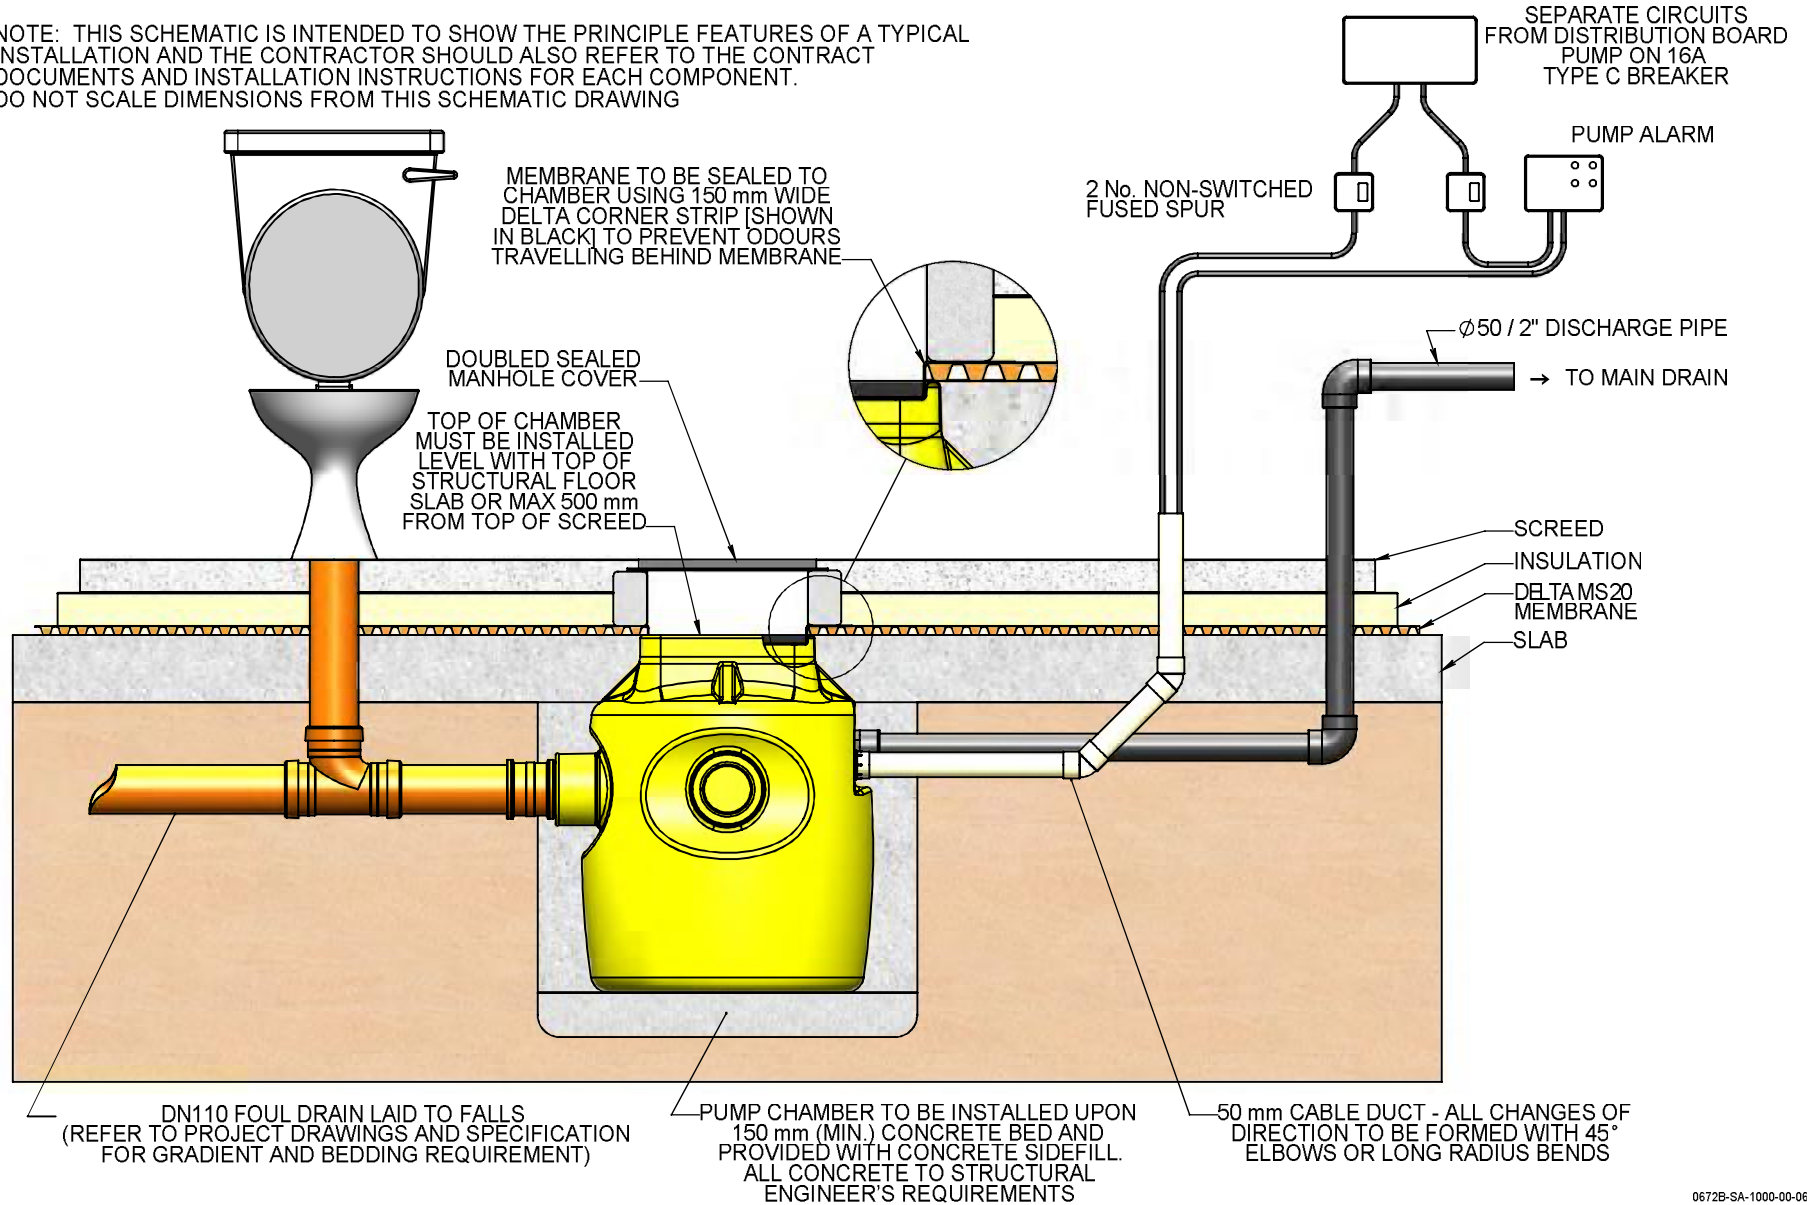

0672B-SA-1000-00-06 05-09-2011

**INSTALLATION SCHEMATIC - DELTA FOUL V3**

Bassett Business Centre  
Hurricane Way, North Weald  
Epping, Essex CM16 6AA  
01992 523811  
www.deltamembranes.com

