


DO NOT SCALE

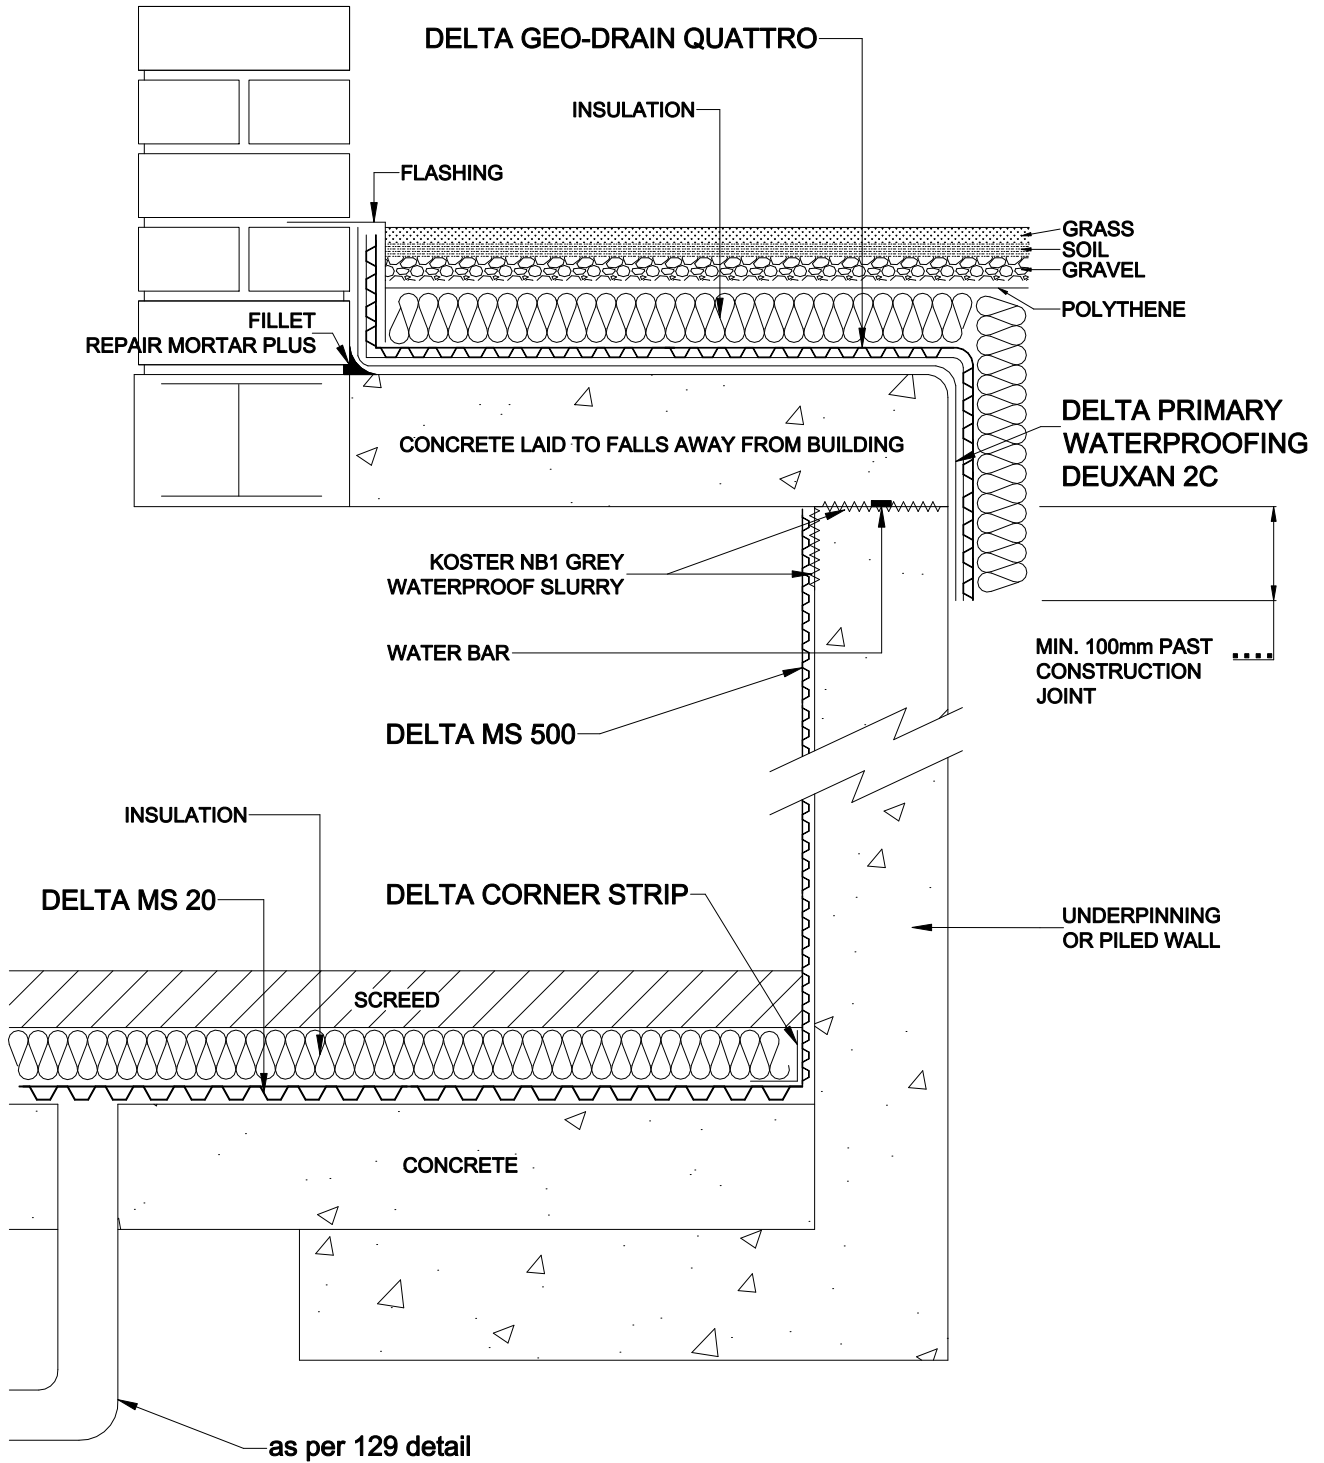

**GEO - DRAIN QUATTRO
HORIZONTAL GARDEN DECK**

135 rev.2

DELTA MEMBRANE SYSTEMS LTD

DELTA House
Merlin Way
North Weald
Epping
Essex CM16 6HR
Tel: 01992 523523 Fax: 01992 523250

Title
GEO - DRAIN QUATTRO -
HORIZONTAL GARDEN DECK

Drawing No. 135

Rev
2

Drawn