


DO NOT SCALE

DRAINAGE CONTINUITY AT WALL/FLOOR

NOTE: - COULD BE WITH OR WITHOUT CAVITY

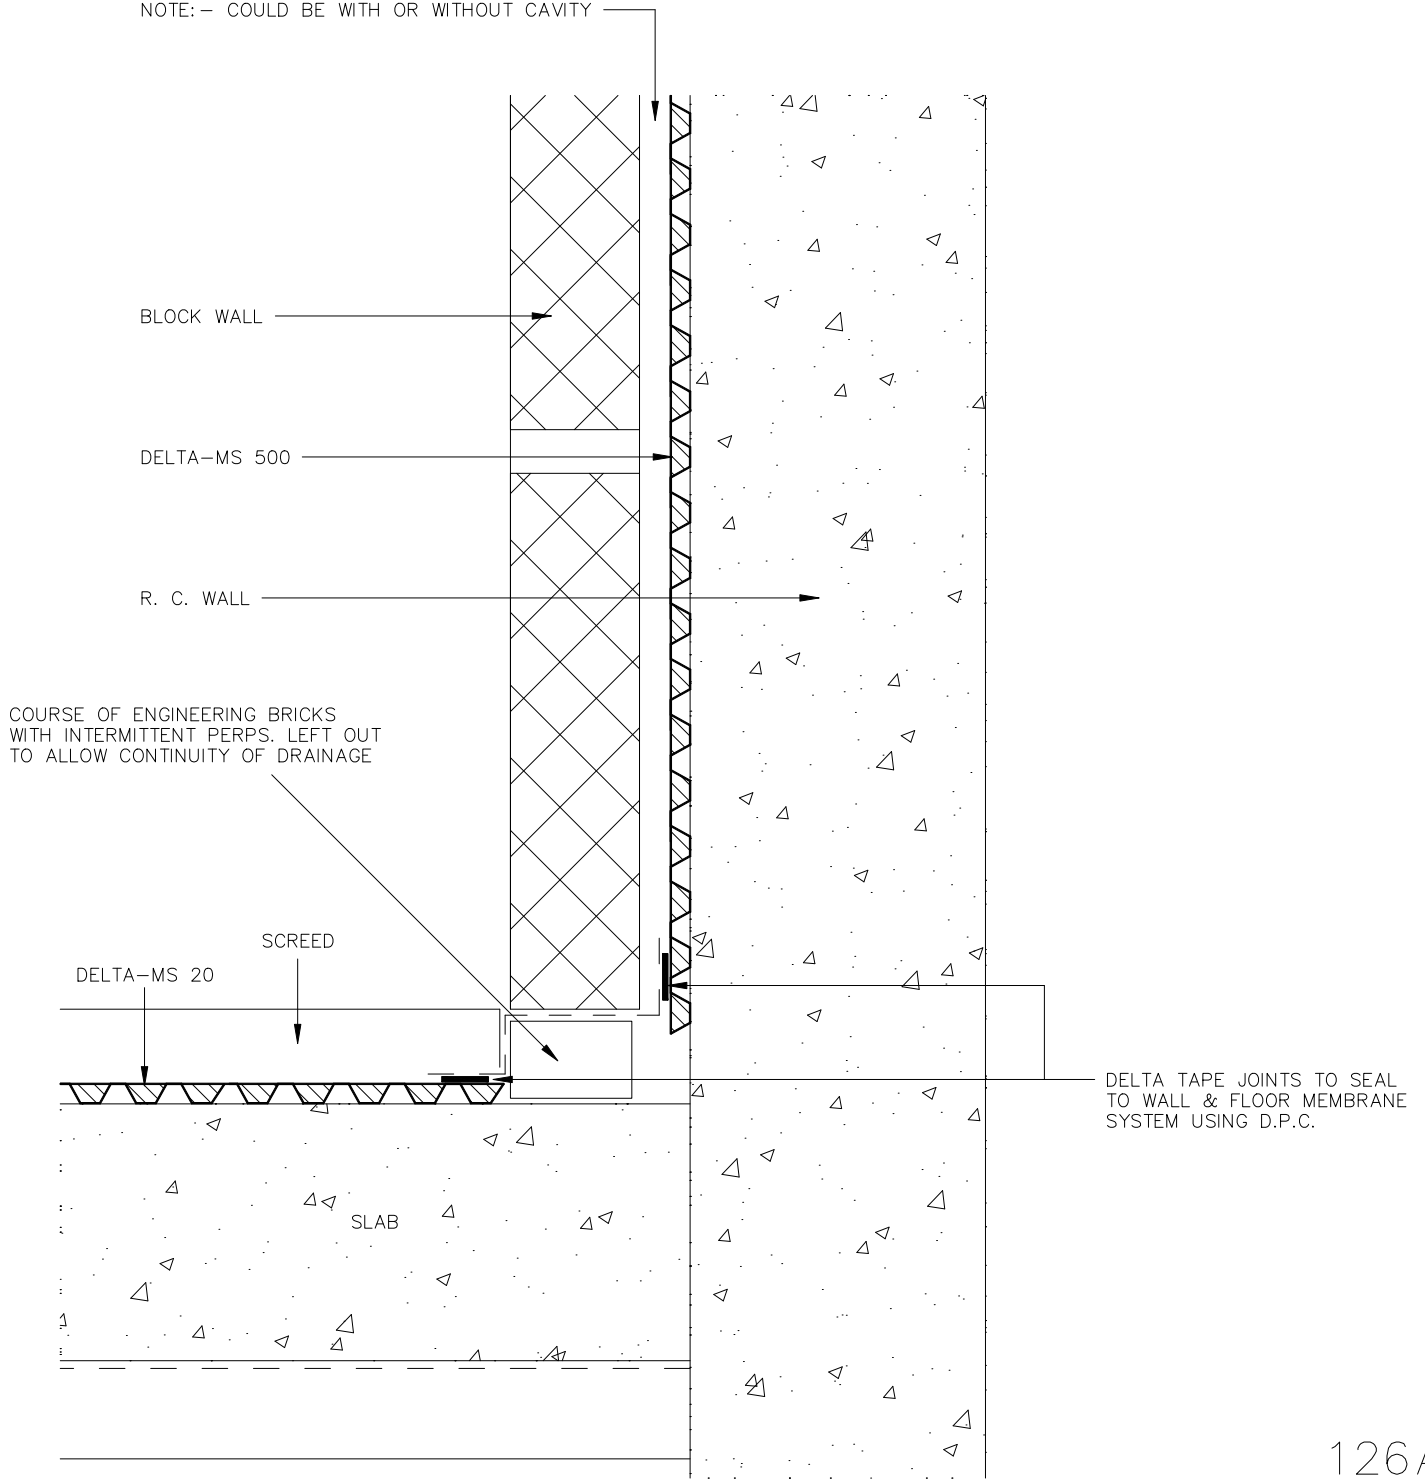

126A

DELTA MEMBRANE SYSTEMS LTD

DELTA House
Merlin Way
North Weald
Epping
Essex CM16 6HR
Tel: 01992 523523 Fax: 01992 523250

Title
DRAINAGE CONTINUITY AT WALL/FLOOR

Drawing No. 126A

Rev

Drawn