


DRAINAGE CONTINUITY AT WALL/FLOOR

NOTE: - COULD BE WITH OR WITHOUT CAVITY

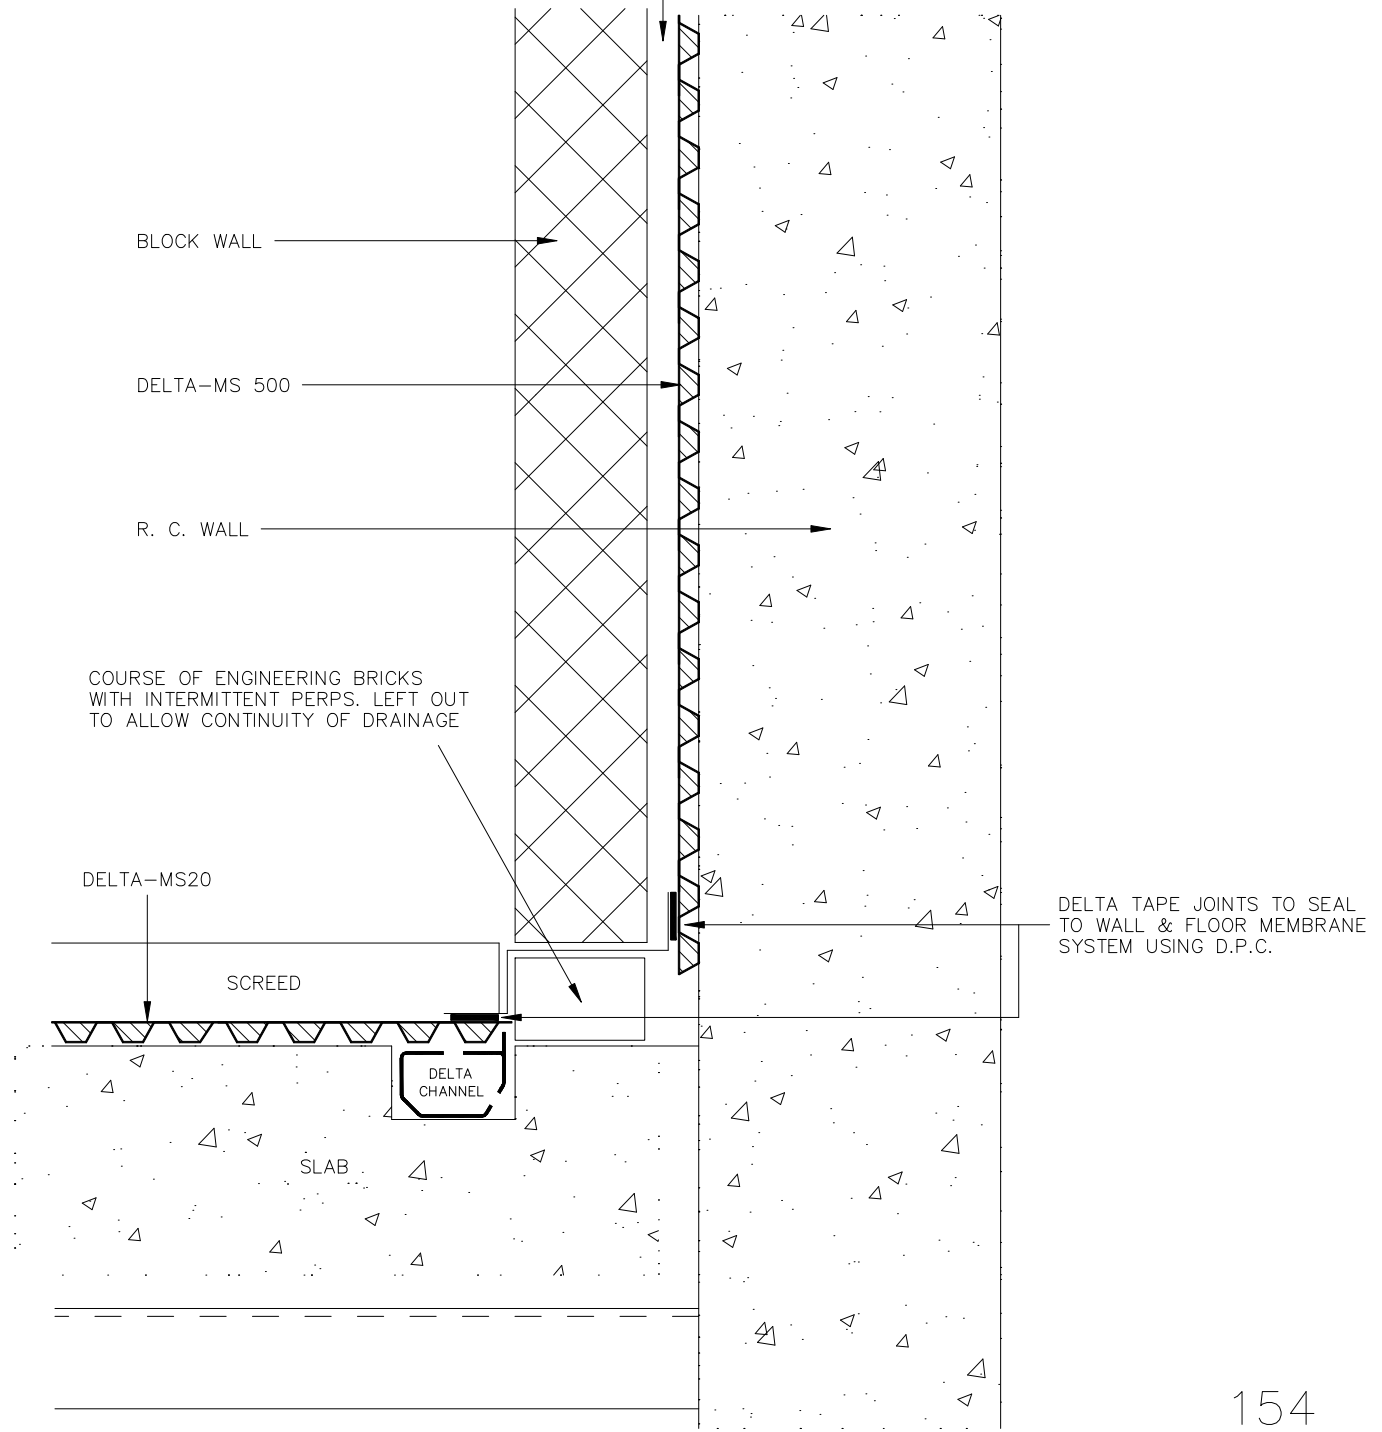

154

DELTA MEMBRANE SYSTEMS LTD

DELTA House
 Merlin Way
 North Weald
 Epping
 Essex CM16 6HR
 Tel: 01992 523523 Fax: 01992 523250

Title
 DRAINAGE CONTINUITY AT WALL/FLOOR

Drawing No. 154 Rev

Drawn