


DO NOT SCALE

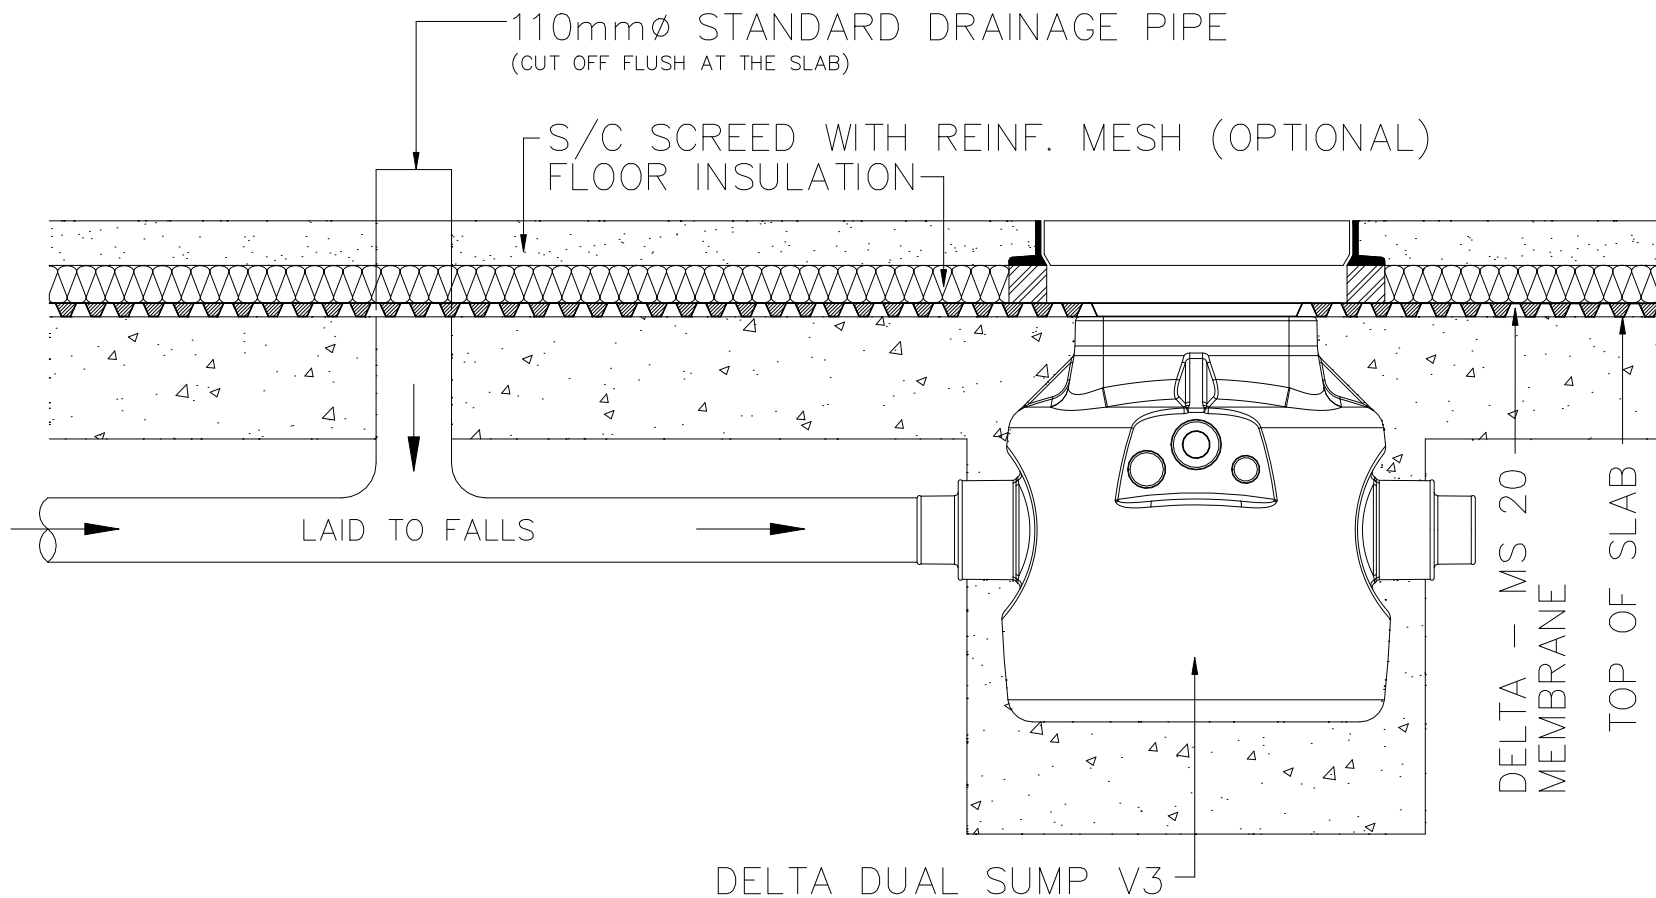

DETAIL - SUMP CONNECTION TO FLOOR DRAIN(V3)

129-V3

DELTA MEMBRANE SYSTEMS LTD

DELTA House
Merlin Way
North Weald
Epping
Essex CM16 6HR
Tel: 01992 523523 Fax: 01992 523250

Title
DETAIL - SUMP CONNECTION TO
FLOOR DRAIN(V3)

Drawing No. 129-V3

Rev

Drawn