
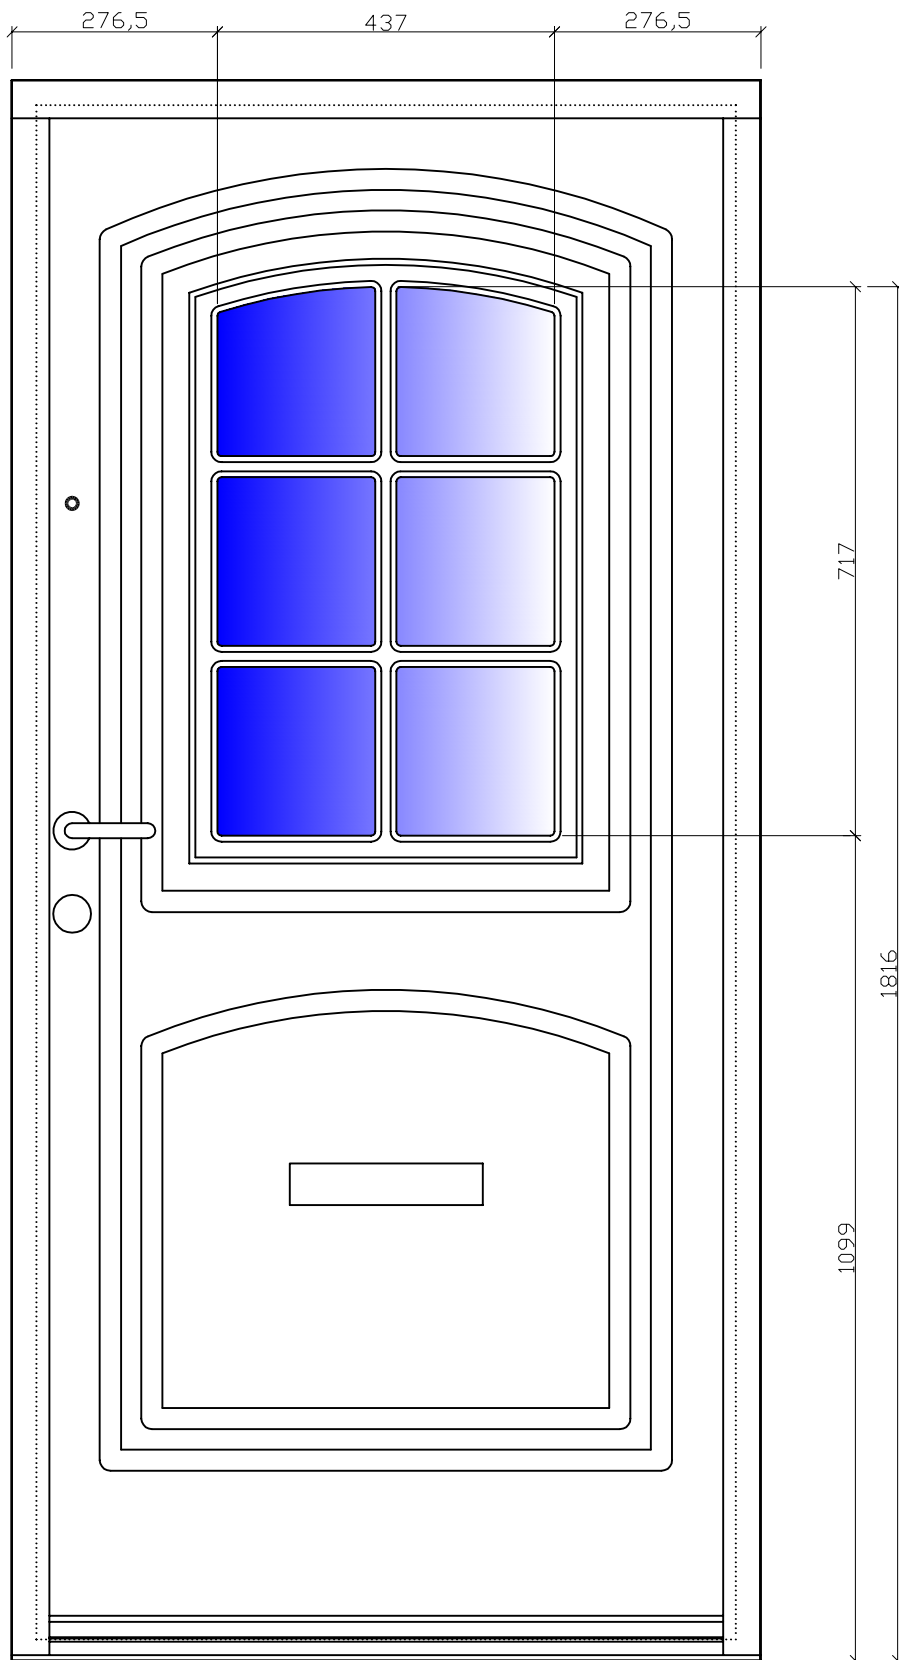


GILJE DOOR – M: 99x209

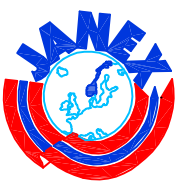

	DRAWING	SURFACE	DRAWING NO.	
	AKERSHUS PROFIL	PAINTED/TEAK	ND-JAN-101	
		DIM.	9/10x20/21	APPROVED BY:
GLAZING	SCALE	DESIGNED BY:	DATE	
COTSWOLD	1:10	LBS	21.03.2006	
			18.10.2001	