


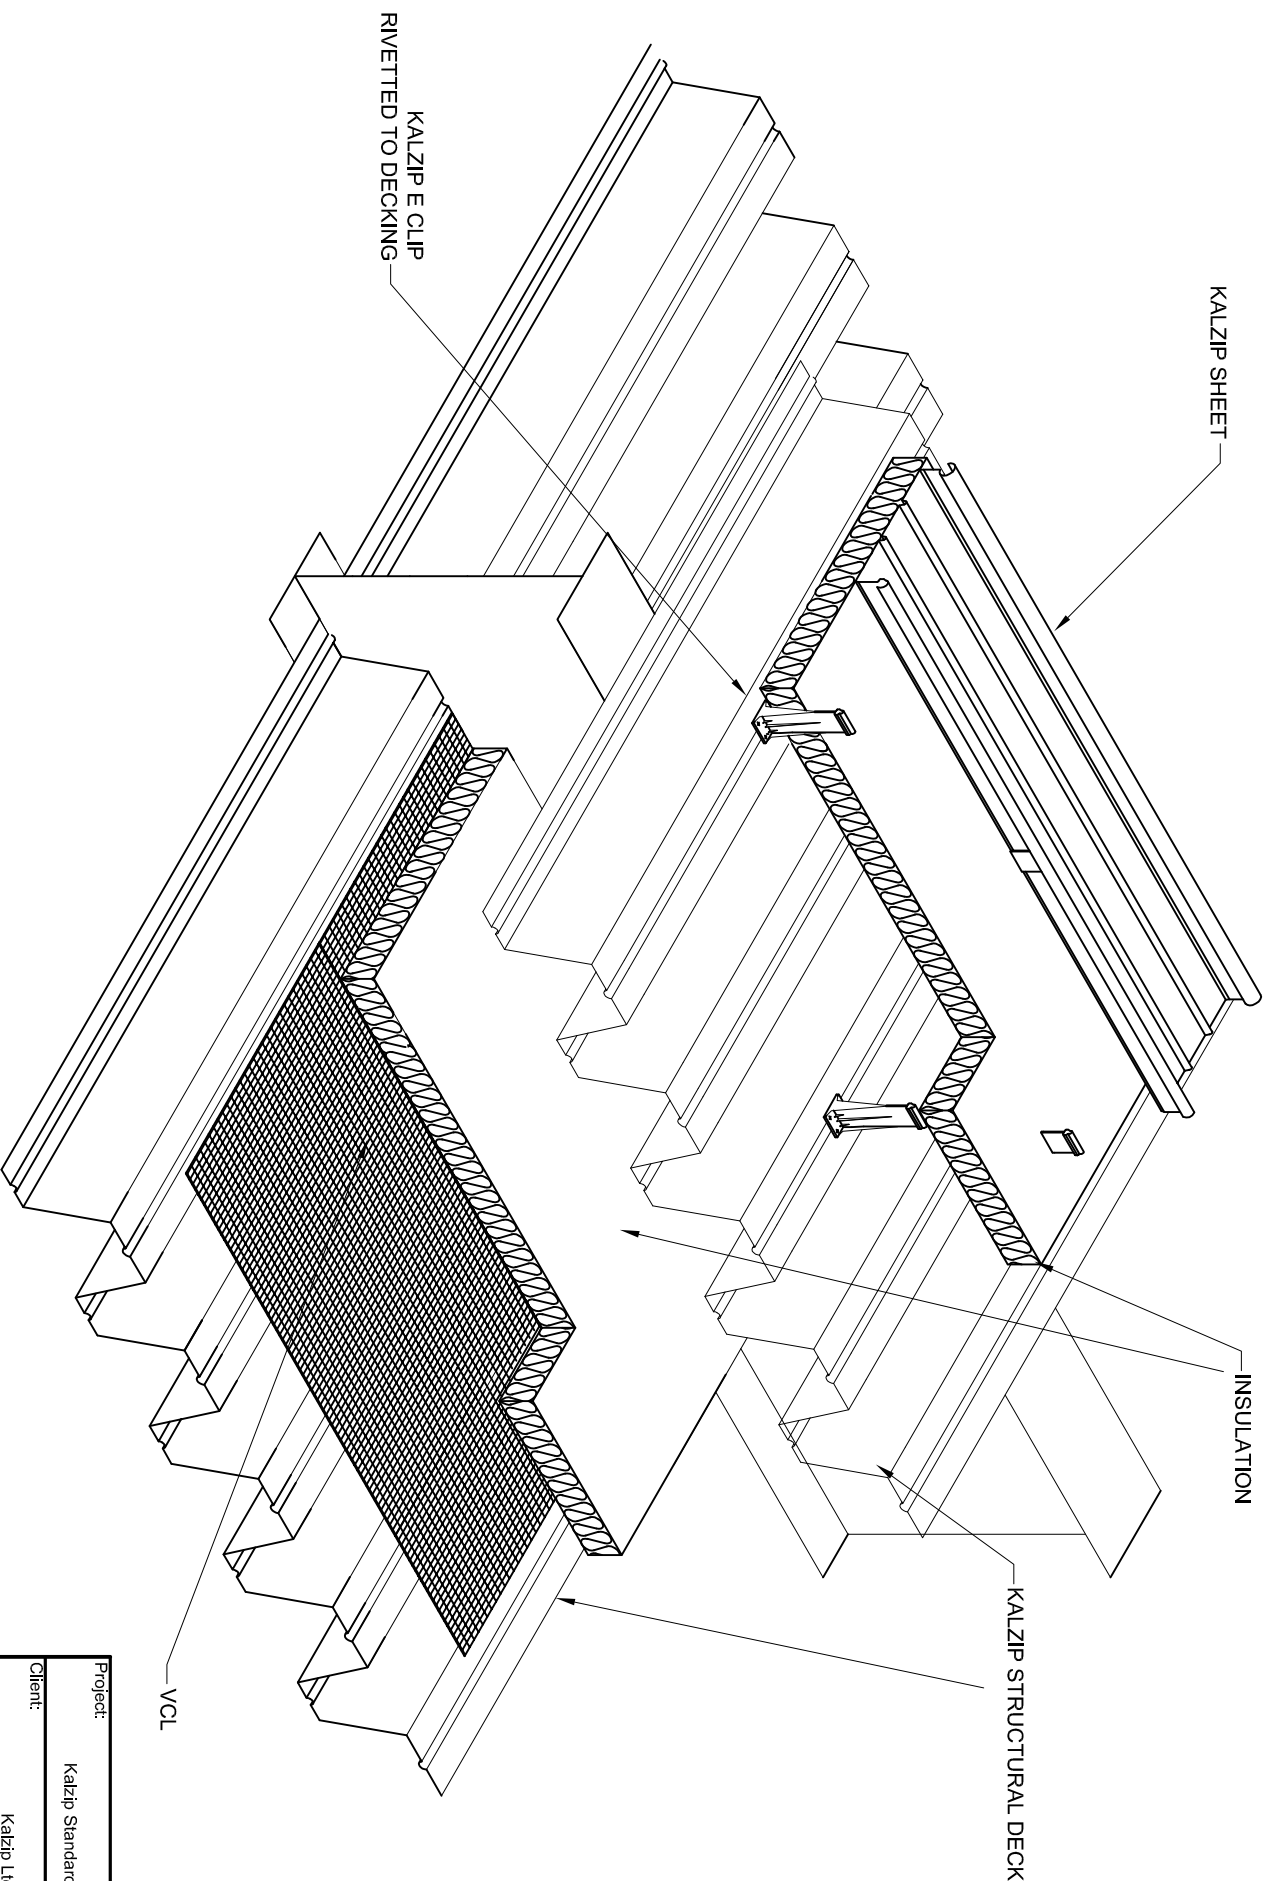

1. All Dims in mm Unless Otherwise Stated
2. Do Not Scale From This Drawing
3. Isolate All Dissimilar Materials With Barrier Tape
4. If In Doubt, ASK



A Tata Steel Enterprise

Kalzip Ltd
 Haydock Lane, Haydock, St. Helens
 MERSEYSIDE, WA11 9TY
 Tel: 01942 717072 Fax: 01942 715713
 This drawing is copyright and is issued on the express condition
 that it is not to be copied or disclosed by or to any unauthorised
 person or firms without prior consent in writing from Kalzip.

Project:				Kalzip Standard Details	
Client:				Kalzip Ltd	
Title:					
Build Up Above 60mm Step Structural Deck					
Scale:		Date:	Drawn:	Checked:	
		16.07.10	JW		
Dwg No.		KZ-0-CON-D-23-013			Rev:
					B