


Notes

1. All Dims in mm Unless Otherwise Stated
2. Do Not Scale From This Drawing
3. Isolate All Dissimilar Materials With Barrier Tape
4. If in Doubt, ASK

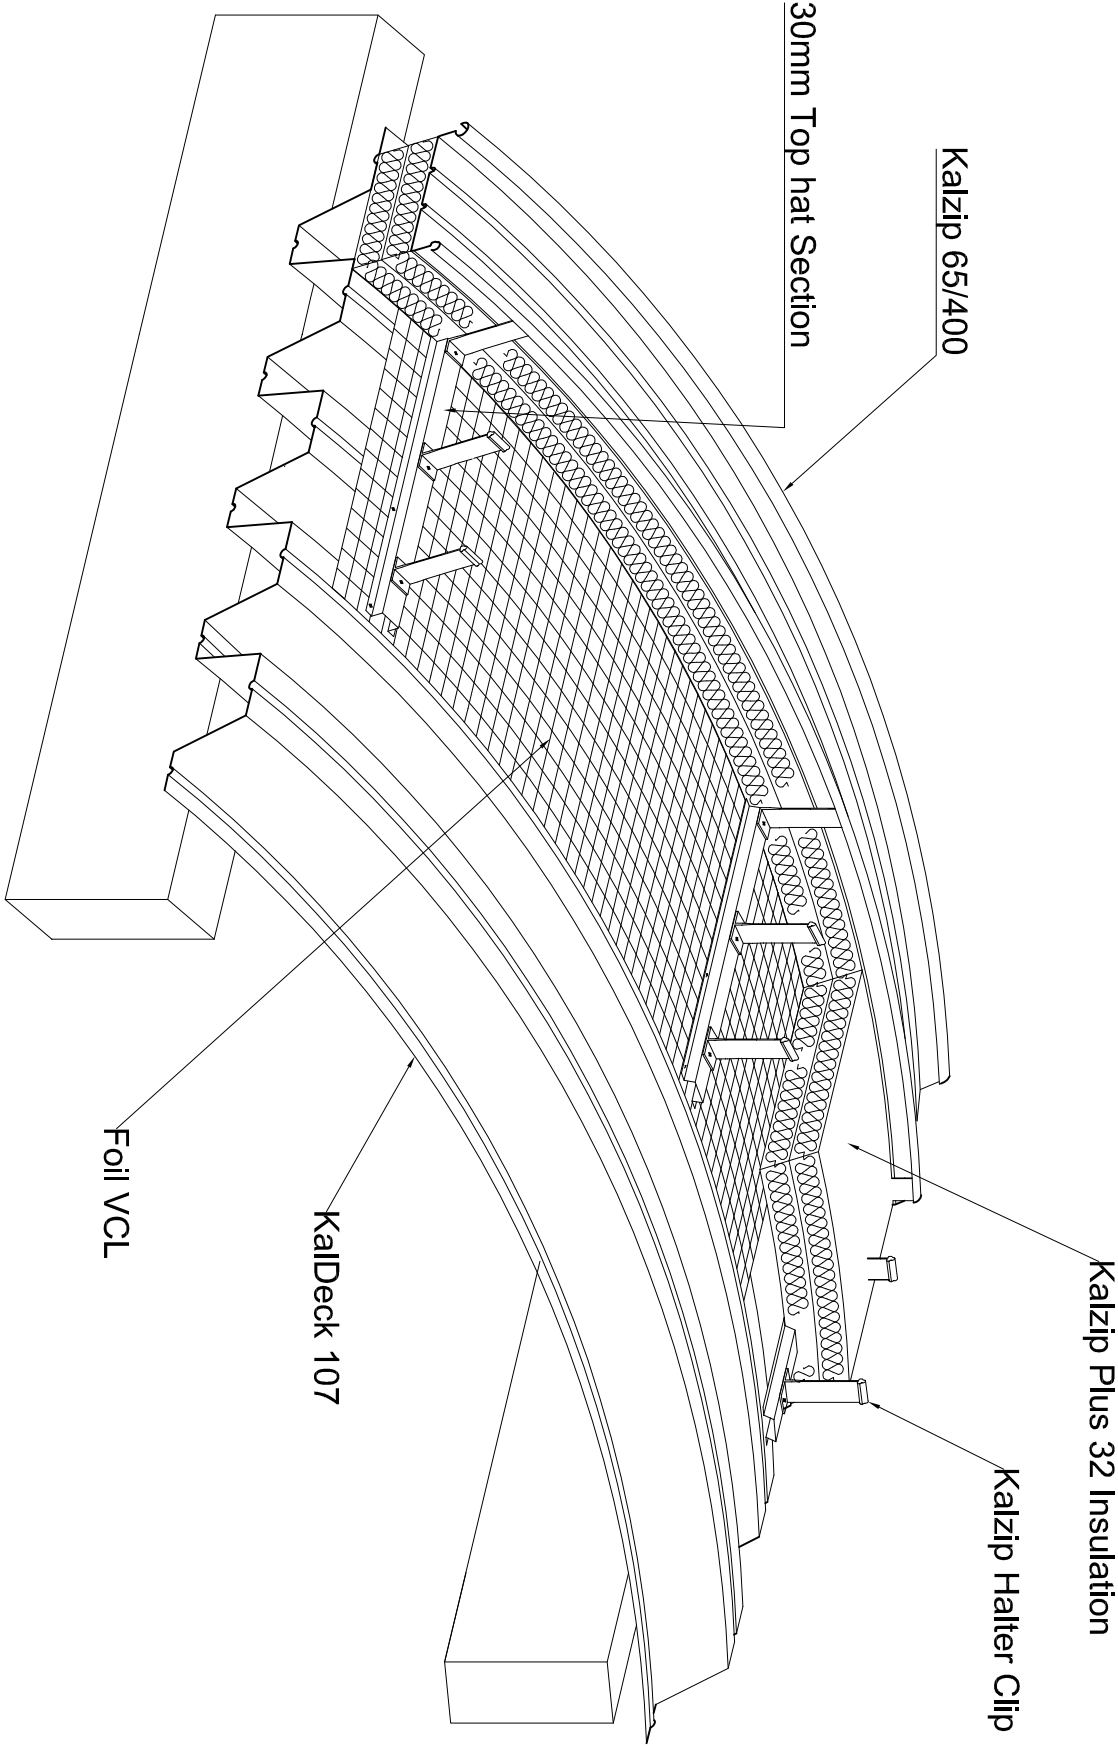

Revision	Drawn	CHK'D	Date	Description
----------	-------	-------	------	-------------



A Taisa Steel Enterprise

Kalzip Ltd

Haydock Lane, Haydock, St. Helens
MERSEYSIDE, WA11 9TY

Tel: 01942 295 500

Fax: 01942 295 508

This drawing is copyright and is issued on the express condition that it is not to be copied or disclosed by or to any unauthorised person or firms without prior consent in writing from Kalzip.

Project: Bangor Pool

Client: Kalzip Ltd

Title: Isometric Drawing - Curved System

Scale:	Date:	Drawn:	Checked:
NTS	14.02.11	JW	WAK
Dwg No.	Rev:		
KZ-0-CON-D-23-016			