


1. All Dims in mm Unless Otherwise Stated
2. Do Not Scale From This Drawing
3. Isolate All Dissimilar Materials With Barrier Tape
4. If In Doubt, ASK

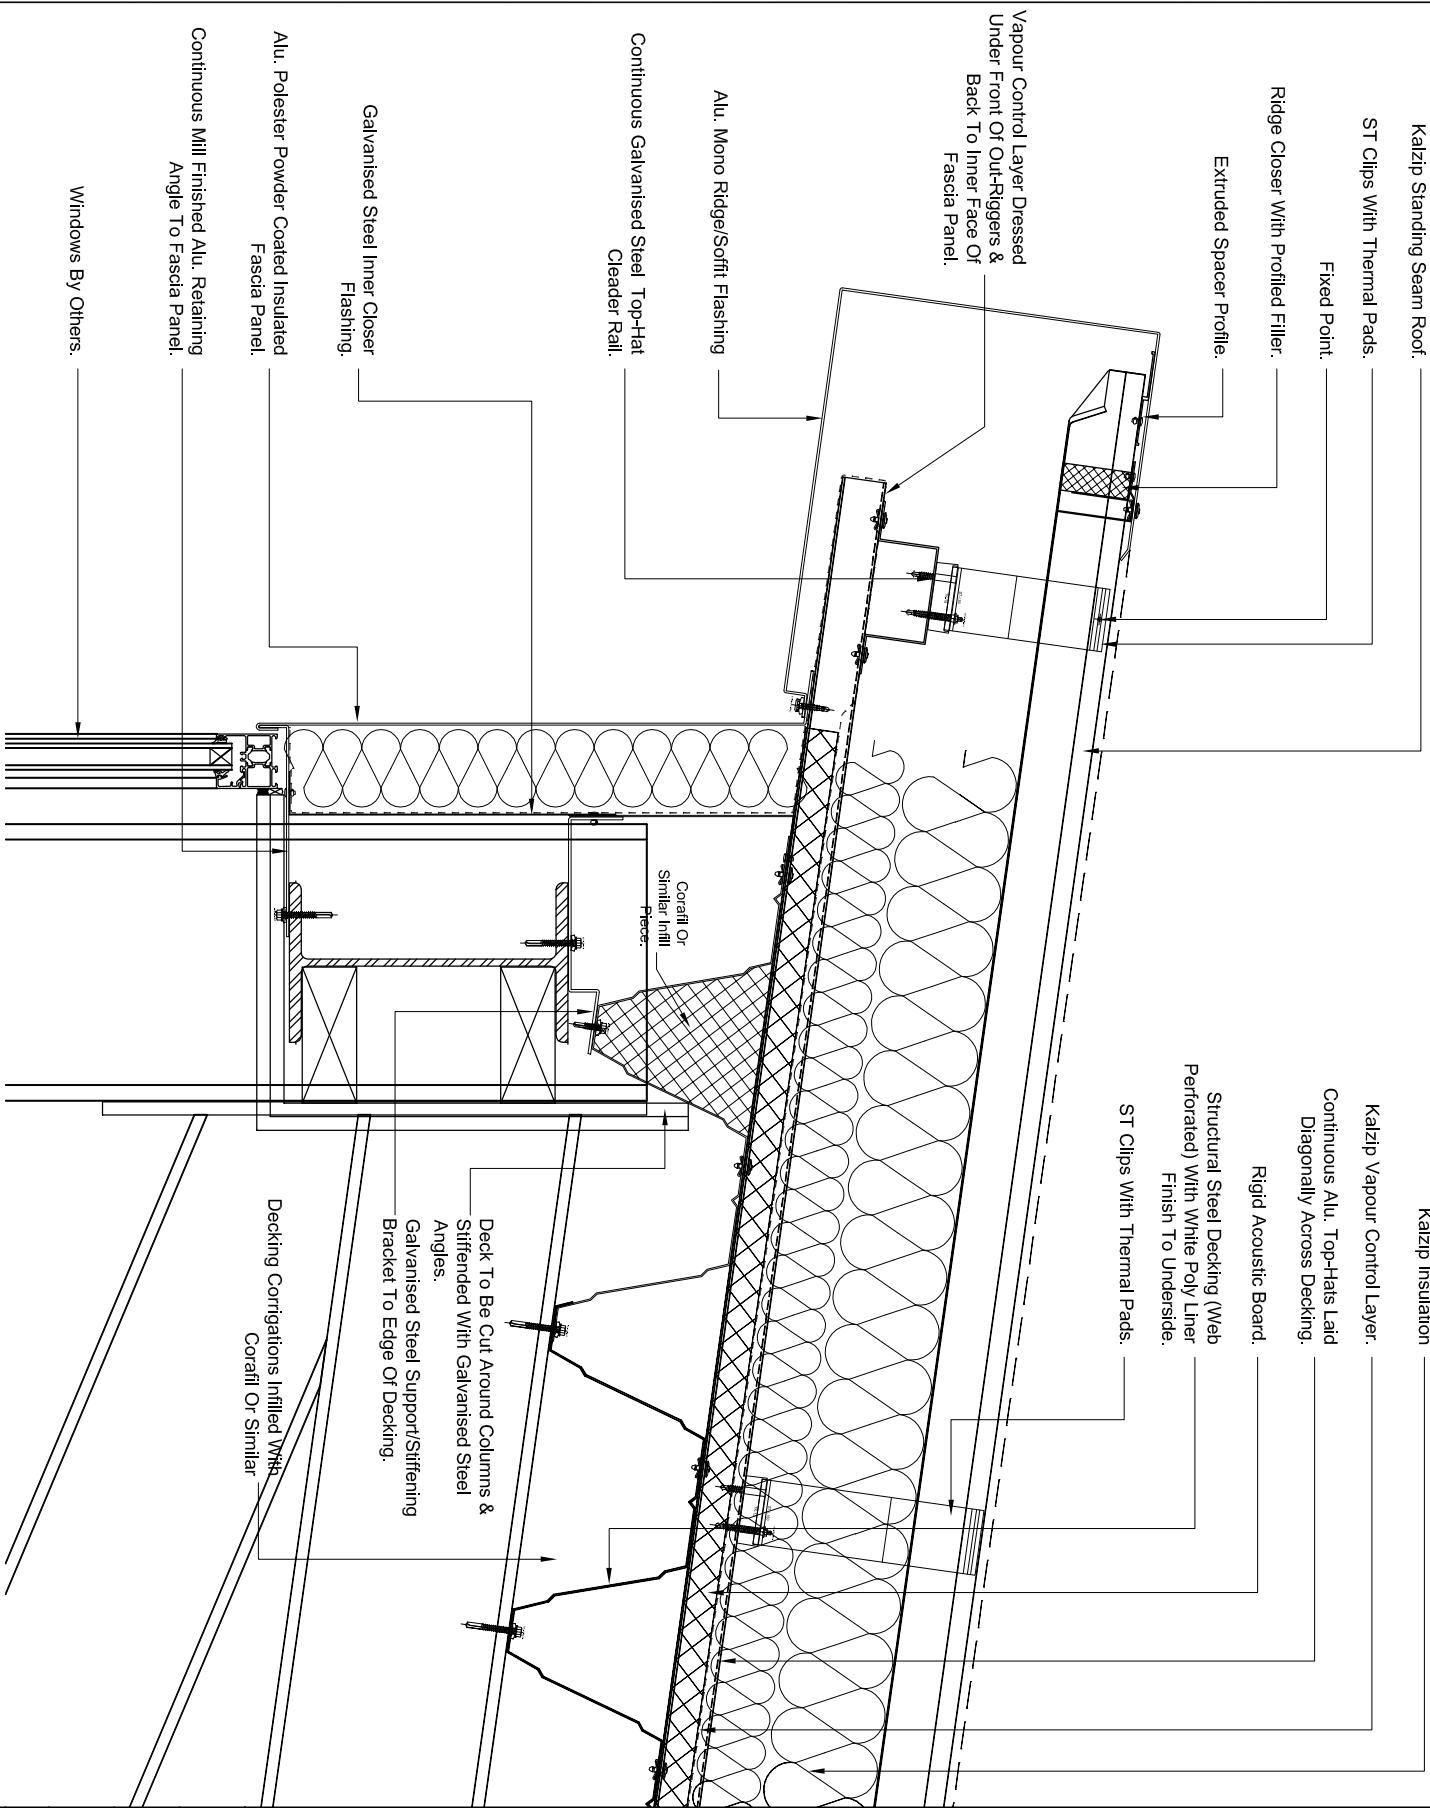

For Information

Project:			
Standard Typical Structural Deck Details			
Client:			
Kalzip			
Title:			
Structural Deck Ridge Detail			
Scale:	Date:	Drawn:	Checked:
1:5	08/01/09	DG	✓
Dwg No.	KZ-0-JS-D-2-006		Rev: AB

This drawing is copyright and is issued on the express condition that it is not to be copied or disclosed by or to any unauthorised person or firms without prior consent in writing from Kalzip.

Tel: 01942 717072
Fax: 01942 715713

Haydock Lane, Haydock, St. Helens
MERSEYSIDE, WA11 9TY

