


1. All Dims in mm Unless Otherwise Stated
2. Do Not Scale From This Drawing
3. Isolate All Dissimilar Materials With Barrier Tape
4. If in Doubt, ASK

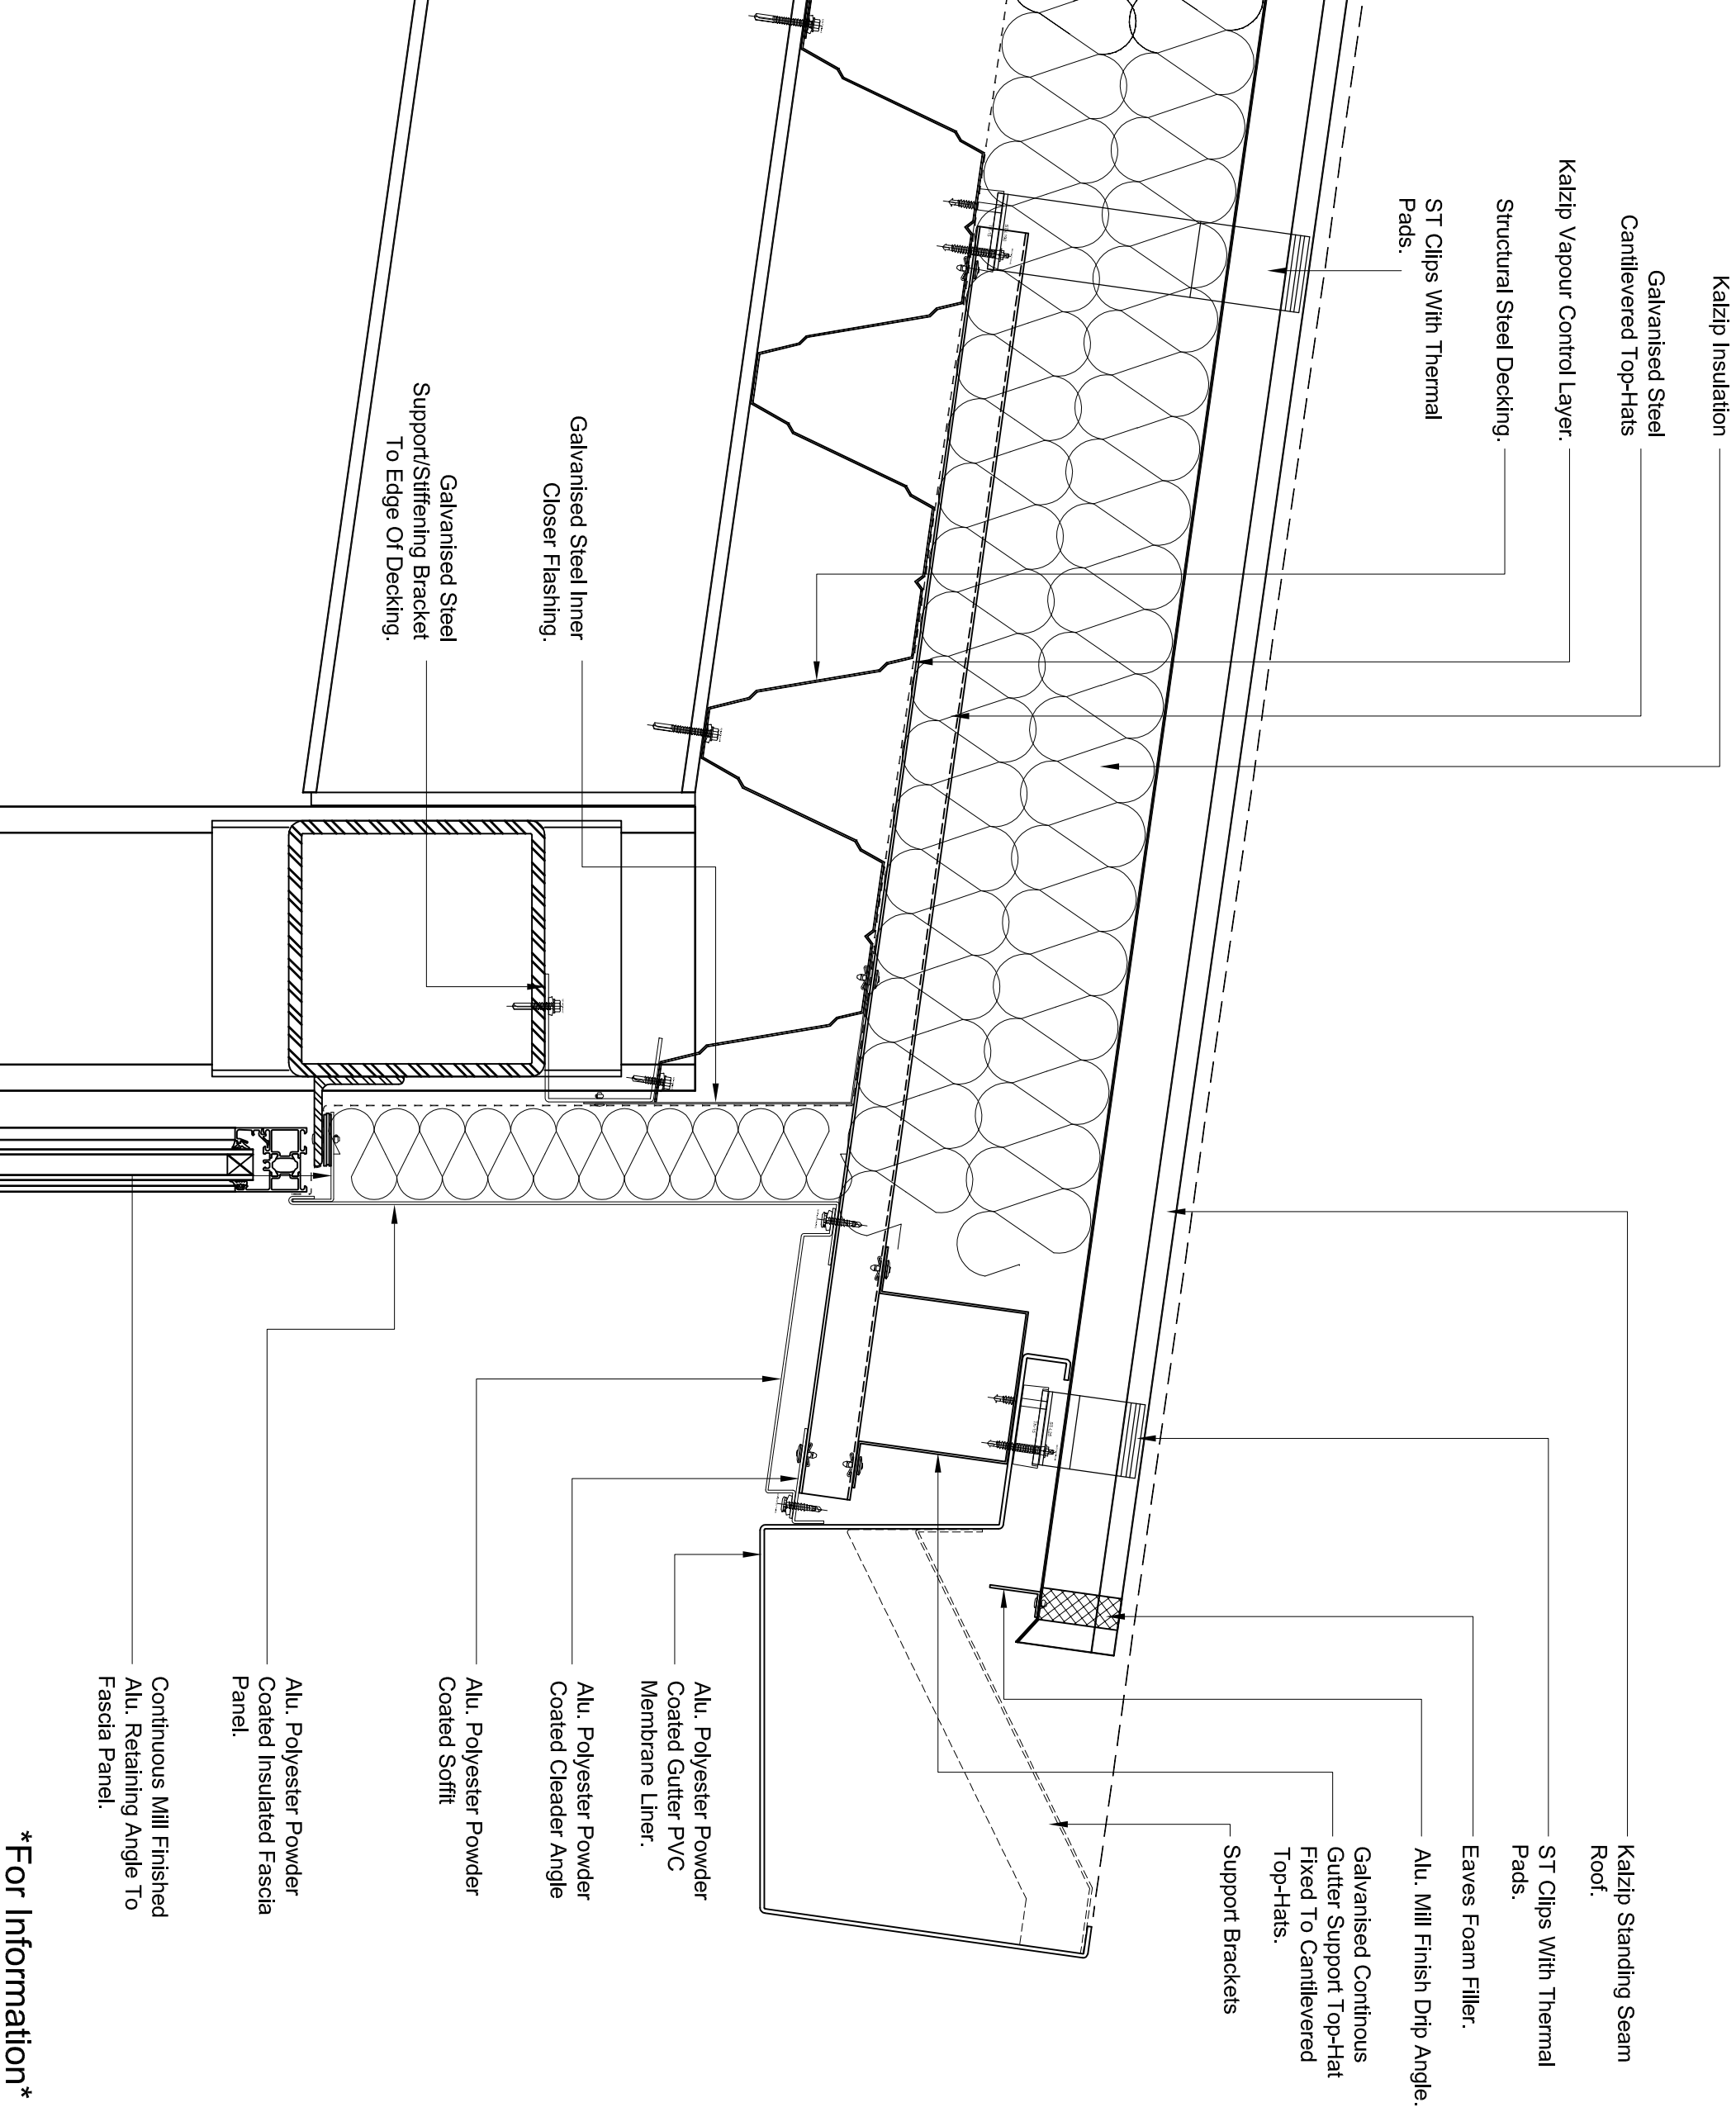

**\*For Information\***

<p><b>Project:</b> Standard Typical Structural Deck Details</p>			
<p><b>Client:</b> Kalzip</p>			
<p><b>Title:</b> Structural Deck Eaves Detail (With Flat Gutter Sole)</p>			
<p>Scale: 1:5</p>	<p>Date: 08/01/09</p>	<p>Drawn: DG</p>	<p>Checked: AB</p>
<p>Dwg No. KZ-0-DS-D-3-010</p>		<p>Rev: AB</p>	

  
 A Tata Steel Enterprise  
 Kalzip Ltd  
 Haydock Lane, Haydock, St. Helens  
 MERSEYSIDE, WA11 9TY  
 Tel: 01942 295 500  
 Fax: 01942 295 508

This drawing is copyright and is issued on the express condition that it is not to be copied or disclosed by or to any unauthorised person or firms without prior consent in writing from Kalzip.