


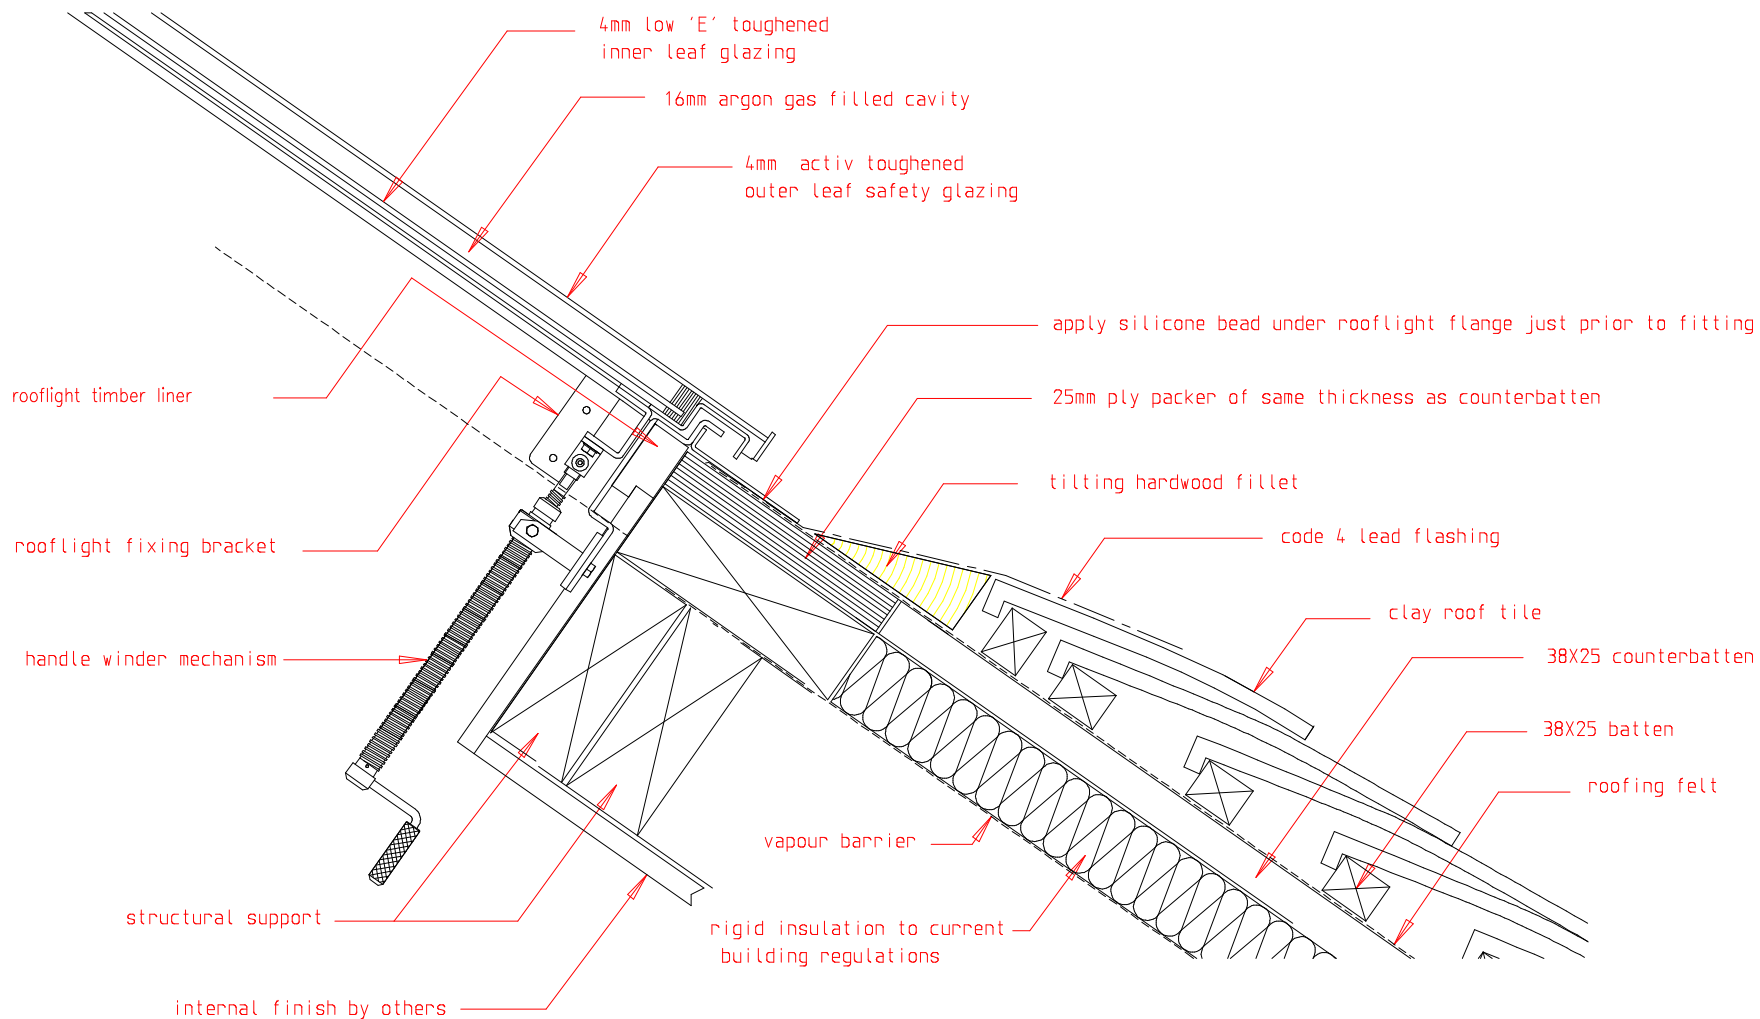

THE LUMEN ROOFLIGHT
C1 OAKENDENE INDUSTRIAL ESTATE
BOLNEY ROAD
COWFOLD
RH13 8AZ

TEL: 0845 050 8746
FAX: 0845 345 0215
Email: info@lumenrooflight.co.uk
www.lumenrooflight.co.uk

The information in this drawing is copyright of Tuscan Foundry Products

Title.

CLAY TILE CILL DETAIL WARM ROOF CONSTRUCTION


DESIGNERS ARE ADVISED TO CHECK THEIR OWN DETAILS FOR COMPLIANCE WITH ALL APPLICABLE LOCAL AUTHORITY BYLAWS, ACTS OF PARLIAMENT AND BRITISH STANDARD CODES OF PRACTICE.

Date: 07/07/07

Scale: NTS

Drawn By: CMT Design


Revision No. A

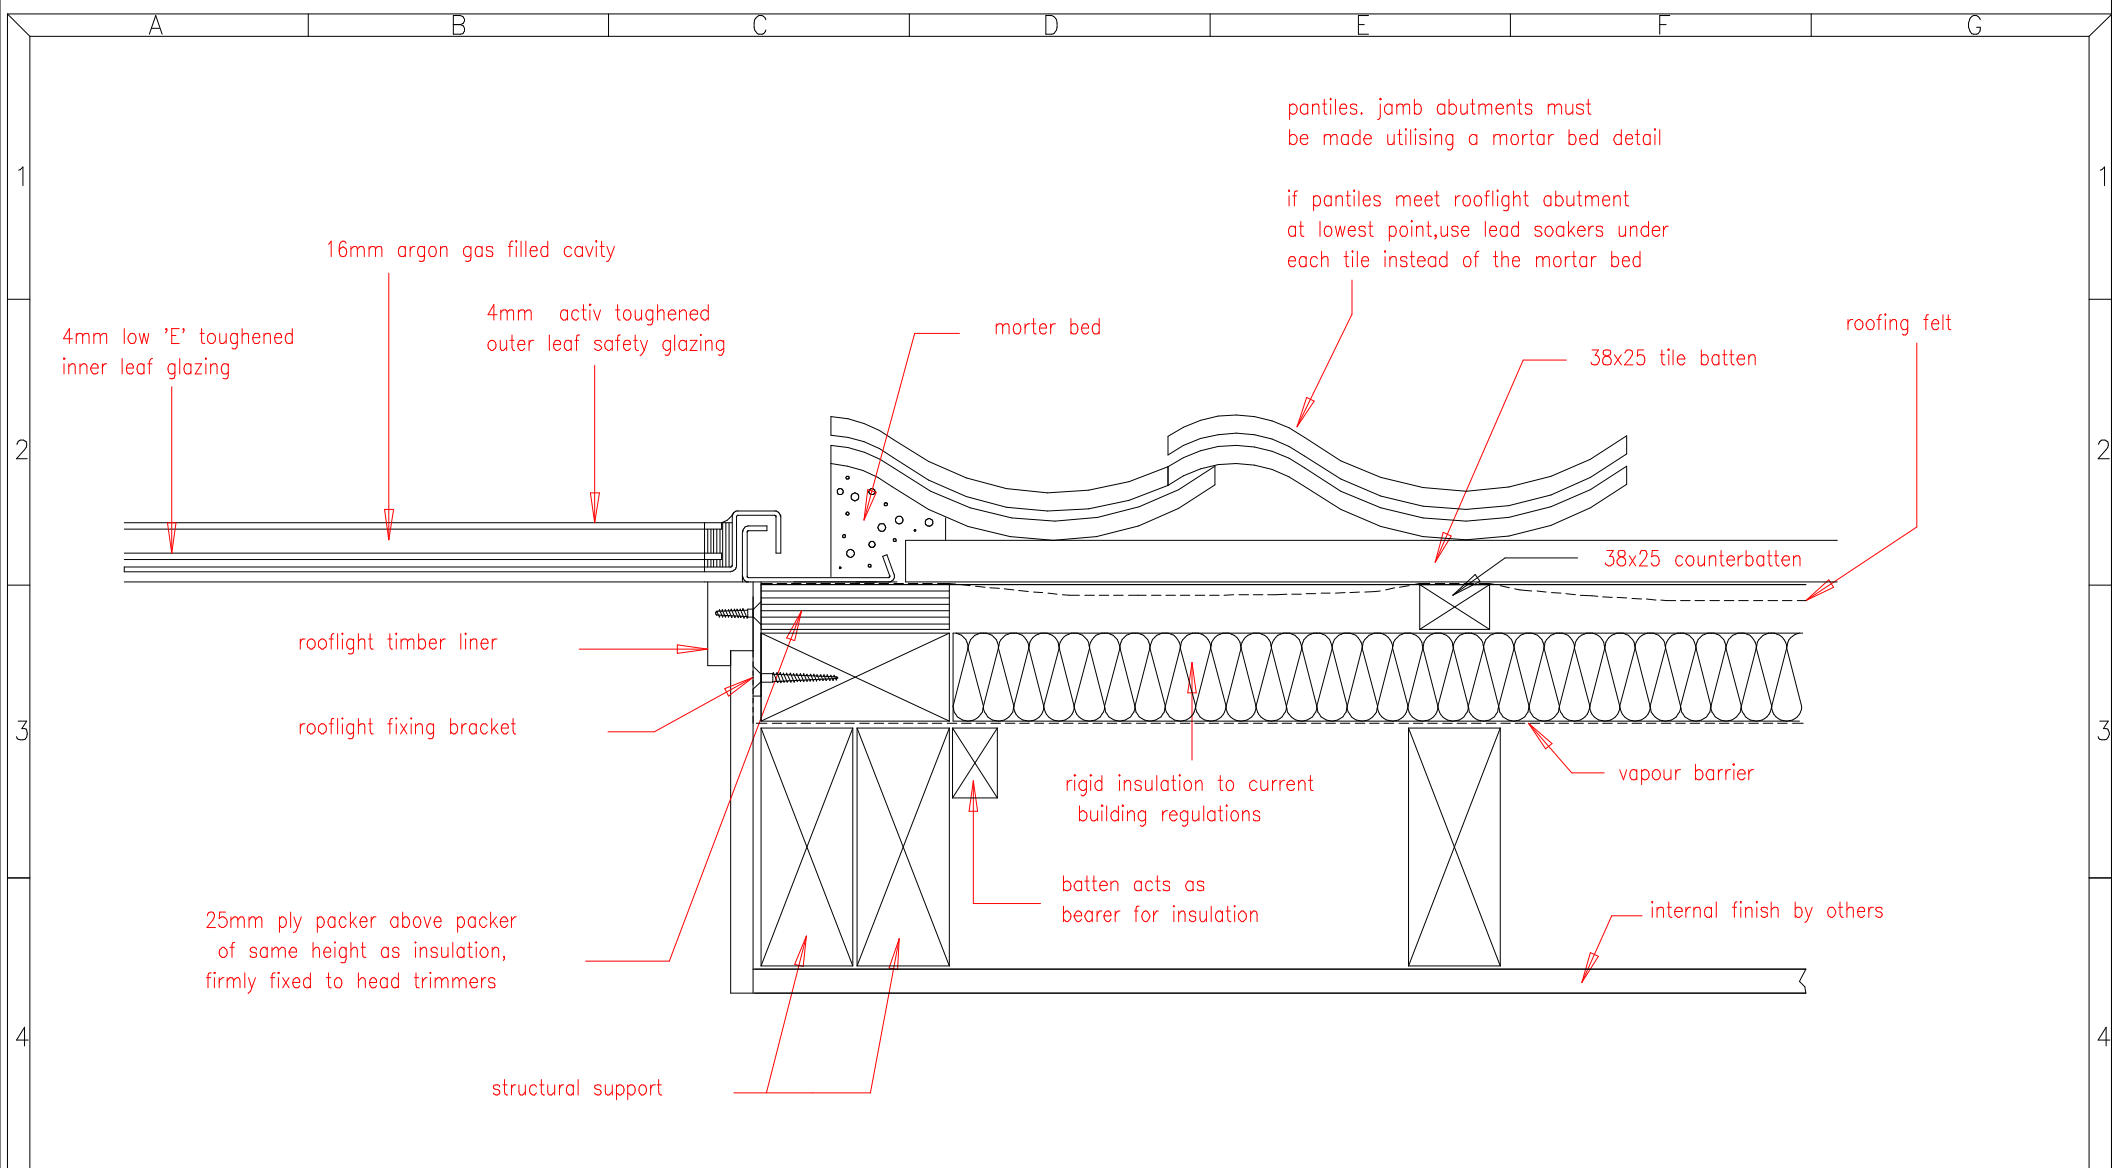

THE LUMEN ROOFLIGHT
 C1 OAKENDENE INDUSTRIAL ESTATE
 BOLNEY ROAD
 COWFOLD
 RH13 8AZ
 TEL: 0845 050 8746
 FAX: 0845 345 0215
 Email info "lumenrooflight.co.uk
 www.lumenrooflight.co.uk

The information in this drawing is copyright of Tuscan Foundry Products

Title.	
PANTILE JAMB DETAIL WARM ROOF CONSTRUCTION	
DESIGNERS ARE ADVISED TO CHECK THEIR OWN DETAILS FOR COMPLIANCE WITH ALL APPLICABLE LOCAL AUTHORITY BYLAWS, ACTS OF PARLIAMENT AND BRITISH STANDARD CODES OF PRACTICE.	Date: 10/07/07 Scale. NTS
	Drawn By: CMT Design
	Revision No. A

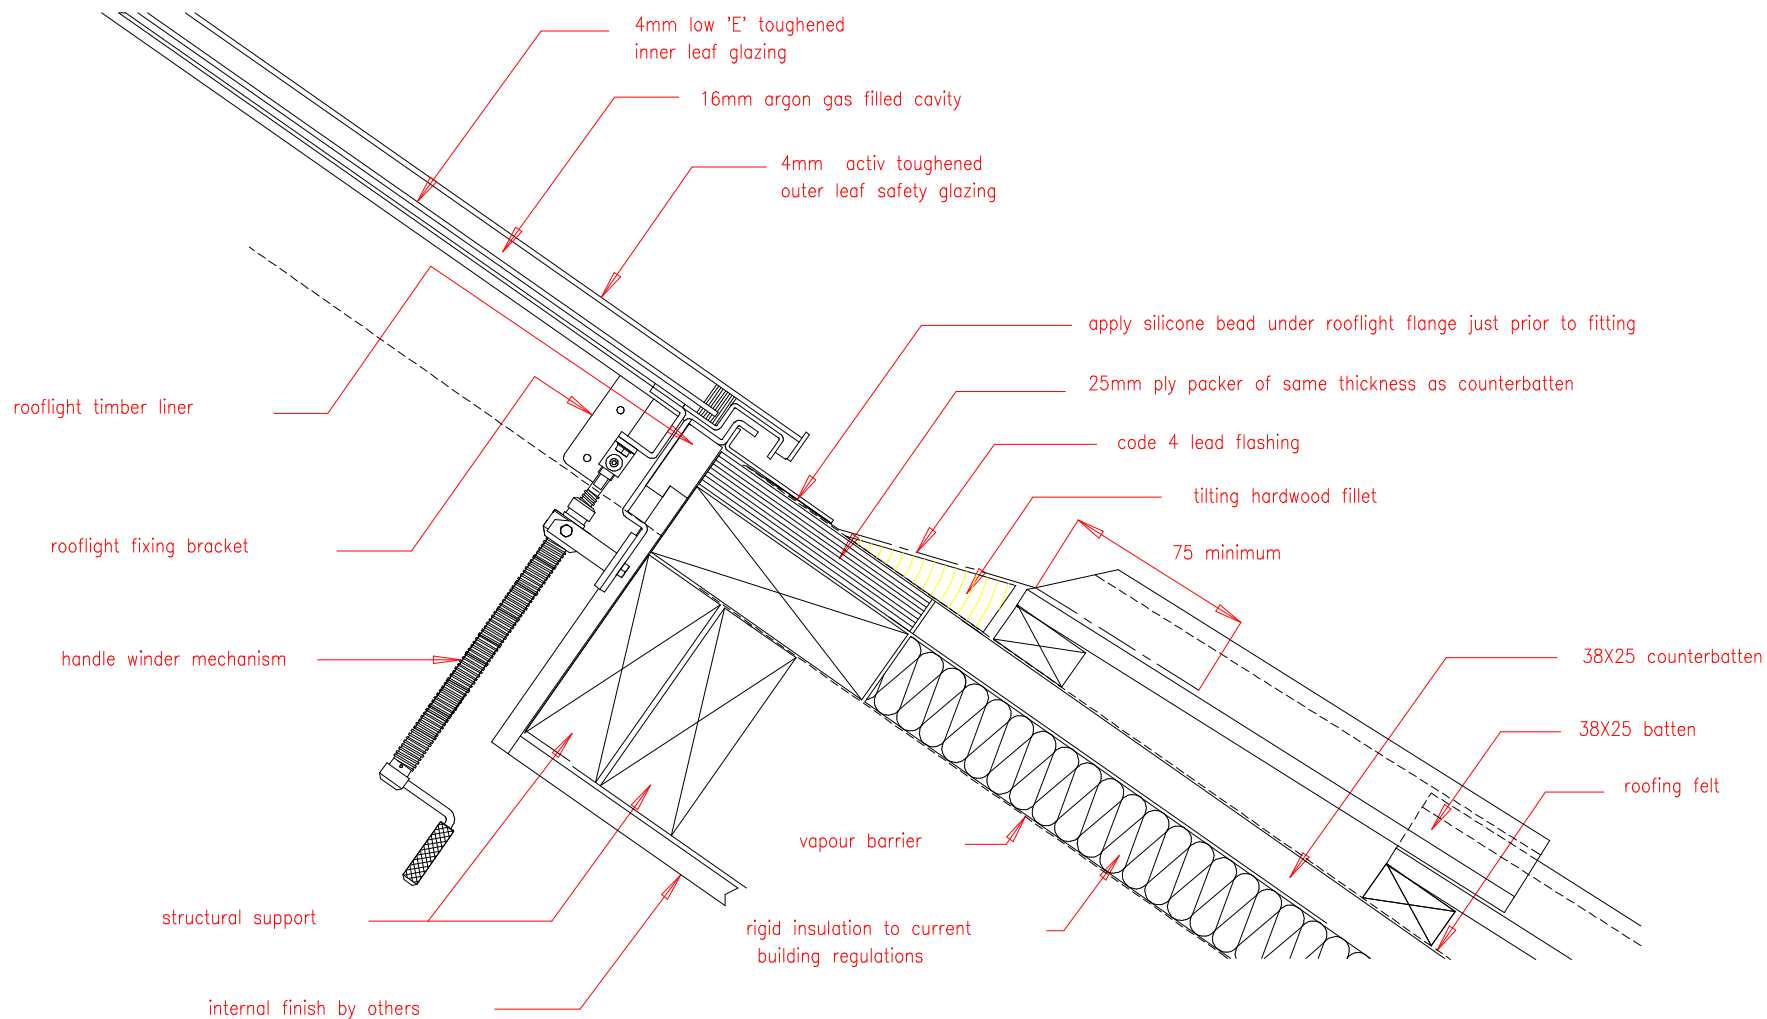

THE LUMEN ROOFLIGHT
C1 OAKENDENE INDUSTRIAL ESTATE
BOLNEY ROAD
COWFOLD
RH13 8AZ

TEL: 0845 050 8746
FAX: 0845 345 0215
Email info [lumenrooflight.co.uk](mailto:info@lumenrooflight.co.uk)
www.lumenrooflight.co.uk

The information in this drawing is copyright of Tuscan Foundry Products

Title.


PANTILE CILL DETAIL WARM ROOF CONSTRUCTION

DESIGNERS ARE ADVISED TO CHECK THEIR OWN DETAILS
FOR COMPLIANCE WITH ALL APPLICABLE LOCAL AUTHORITY
BYLAWS, ACTS OF PARLIAMENT AND BRITISH STANDARD
CODES OF PRACTICE.

Date: 09/07/07 Scale. NTS

Drawn By: CMT Design

Revision No. A

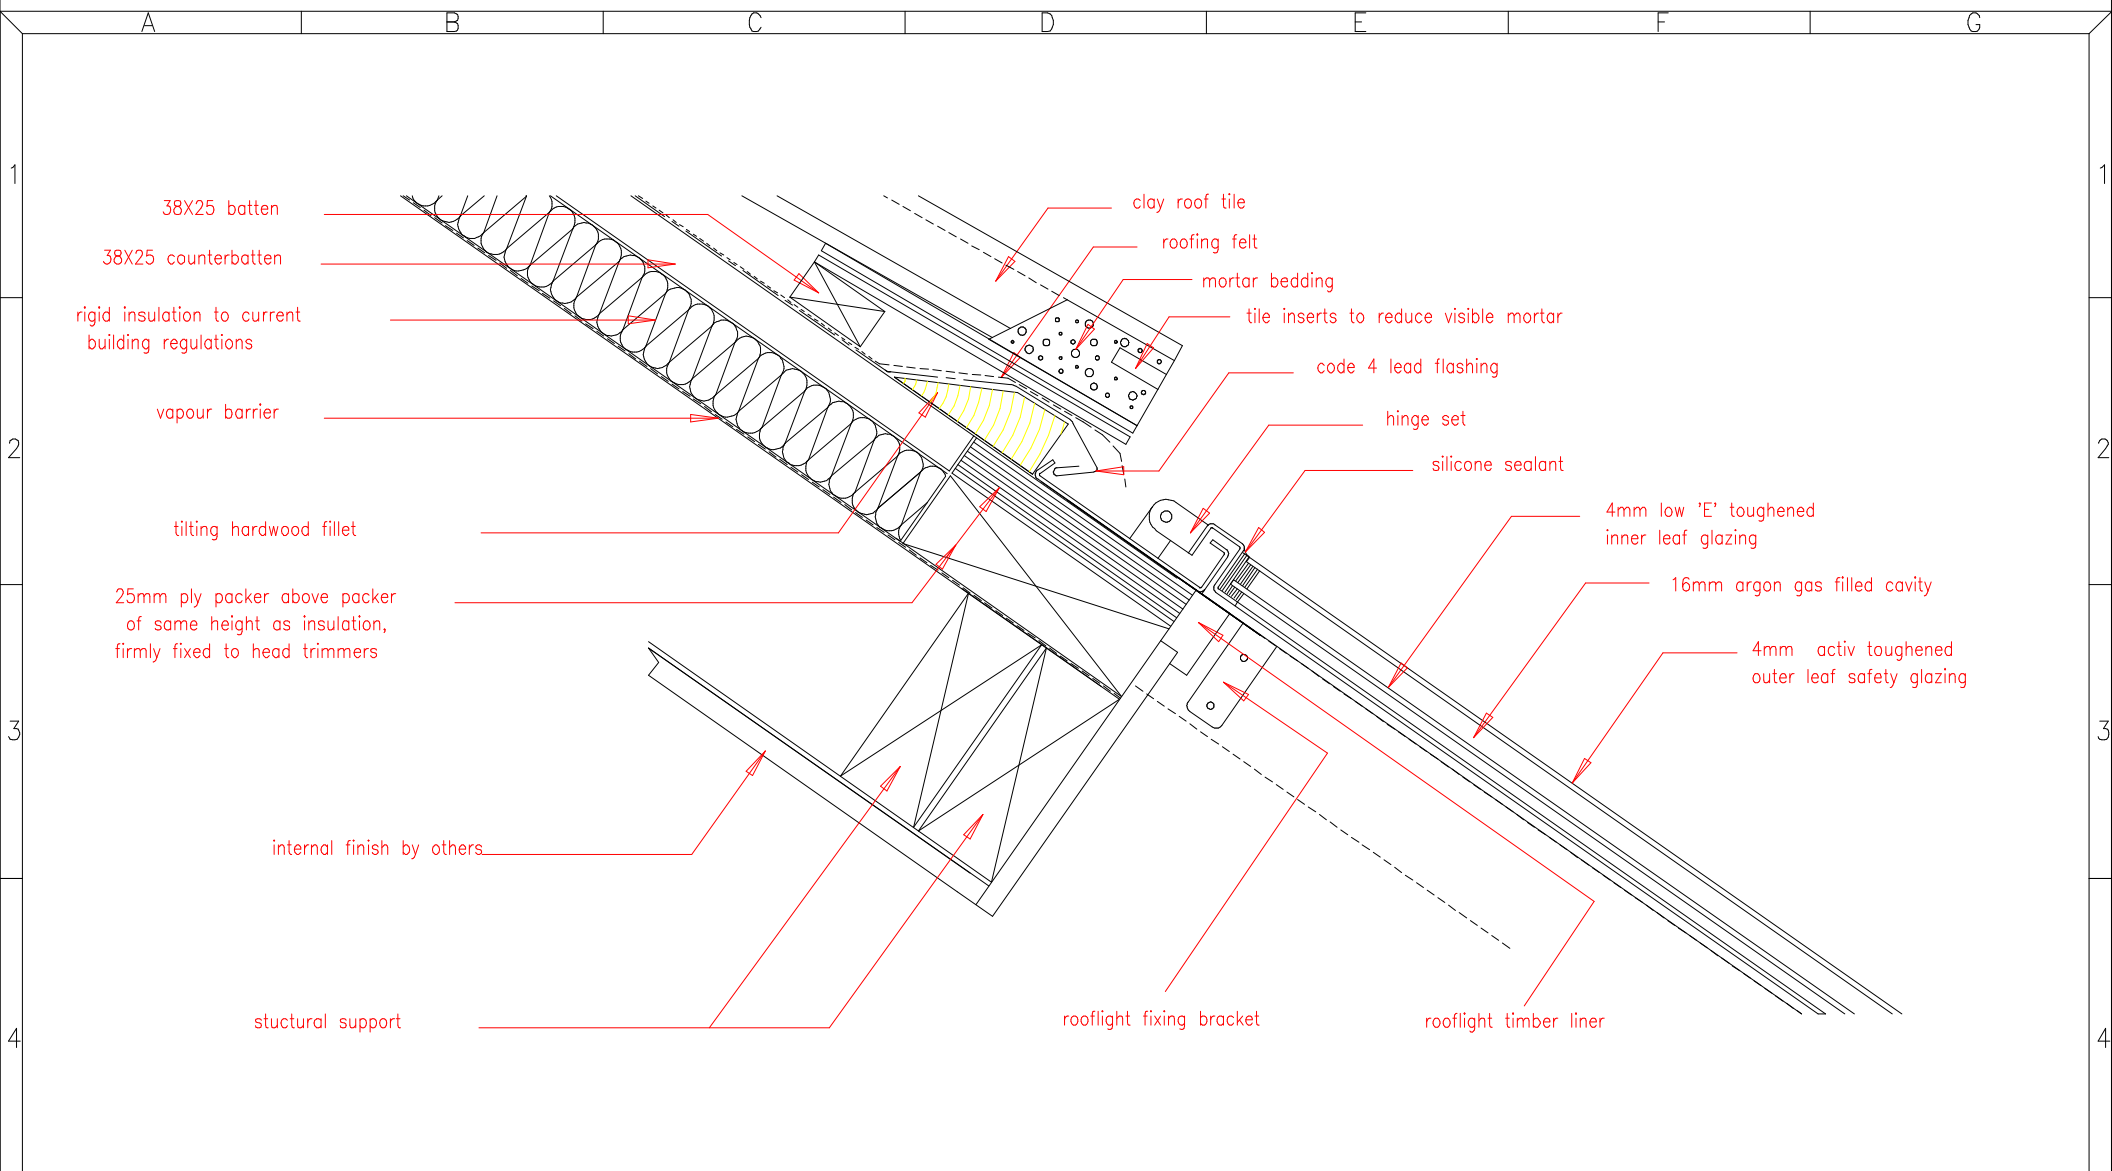

THE LUMEN ROOFLIGHT
C1 OAKENDENE INDUSTRIAL ESTATE
BOLNEY ROAD
COWFOLD
RH13 8AZ

TEL: 0845 050 8746
FAX: 0845 345 0215
Email info @ lumenrooflight.co.uk
www.lumenrooflight.co.uk

The information in this drawing is copyright of Tuscan Foundry Products

Title.


PANTILE HEAD DETAIL WARM ROOF CONSTRUCTION

DESIGNERS ARE ADVISED TO CHECK THEIR OWN DETAILS FOR COMPLIANCE WITH ALL APPLICABLE LOCAL AUTHORITY BYLAWS, ACTS OF PARLIAMENT AND BRITISH STANDARD CODES OF PRACTICE.

Date: 09/07/07 Scale. NTS

Drawn By: CMT Design

Revision No. A

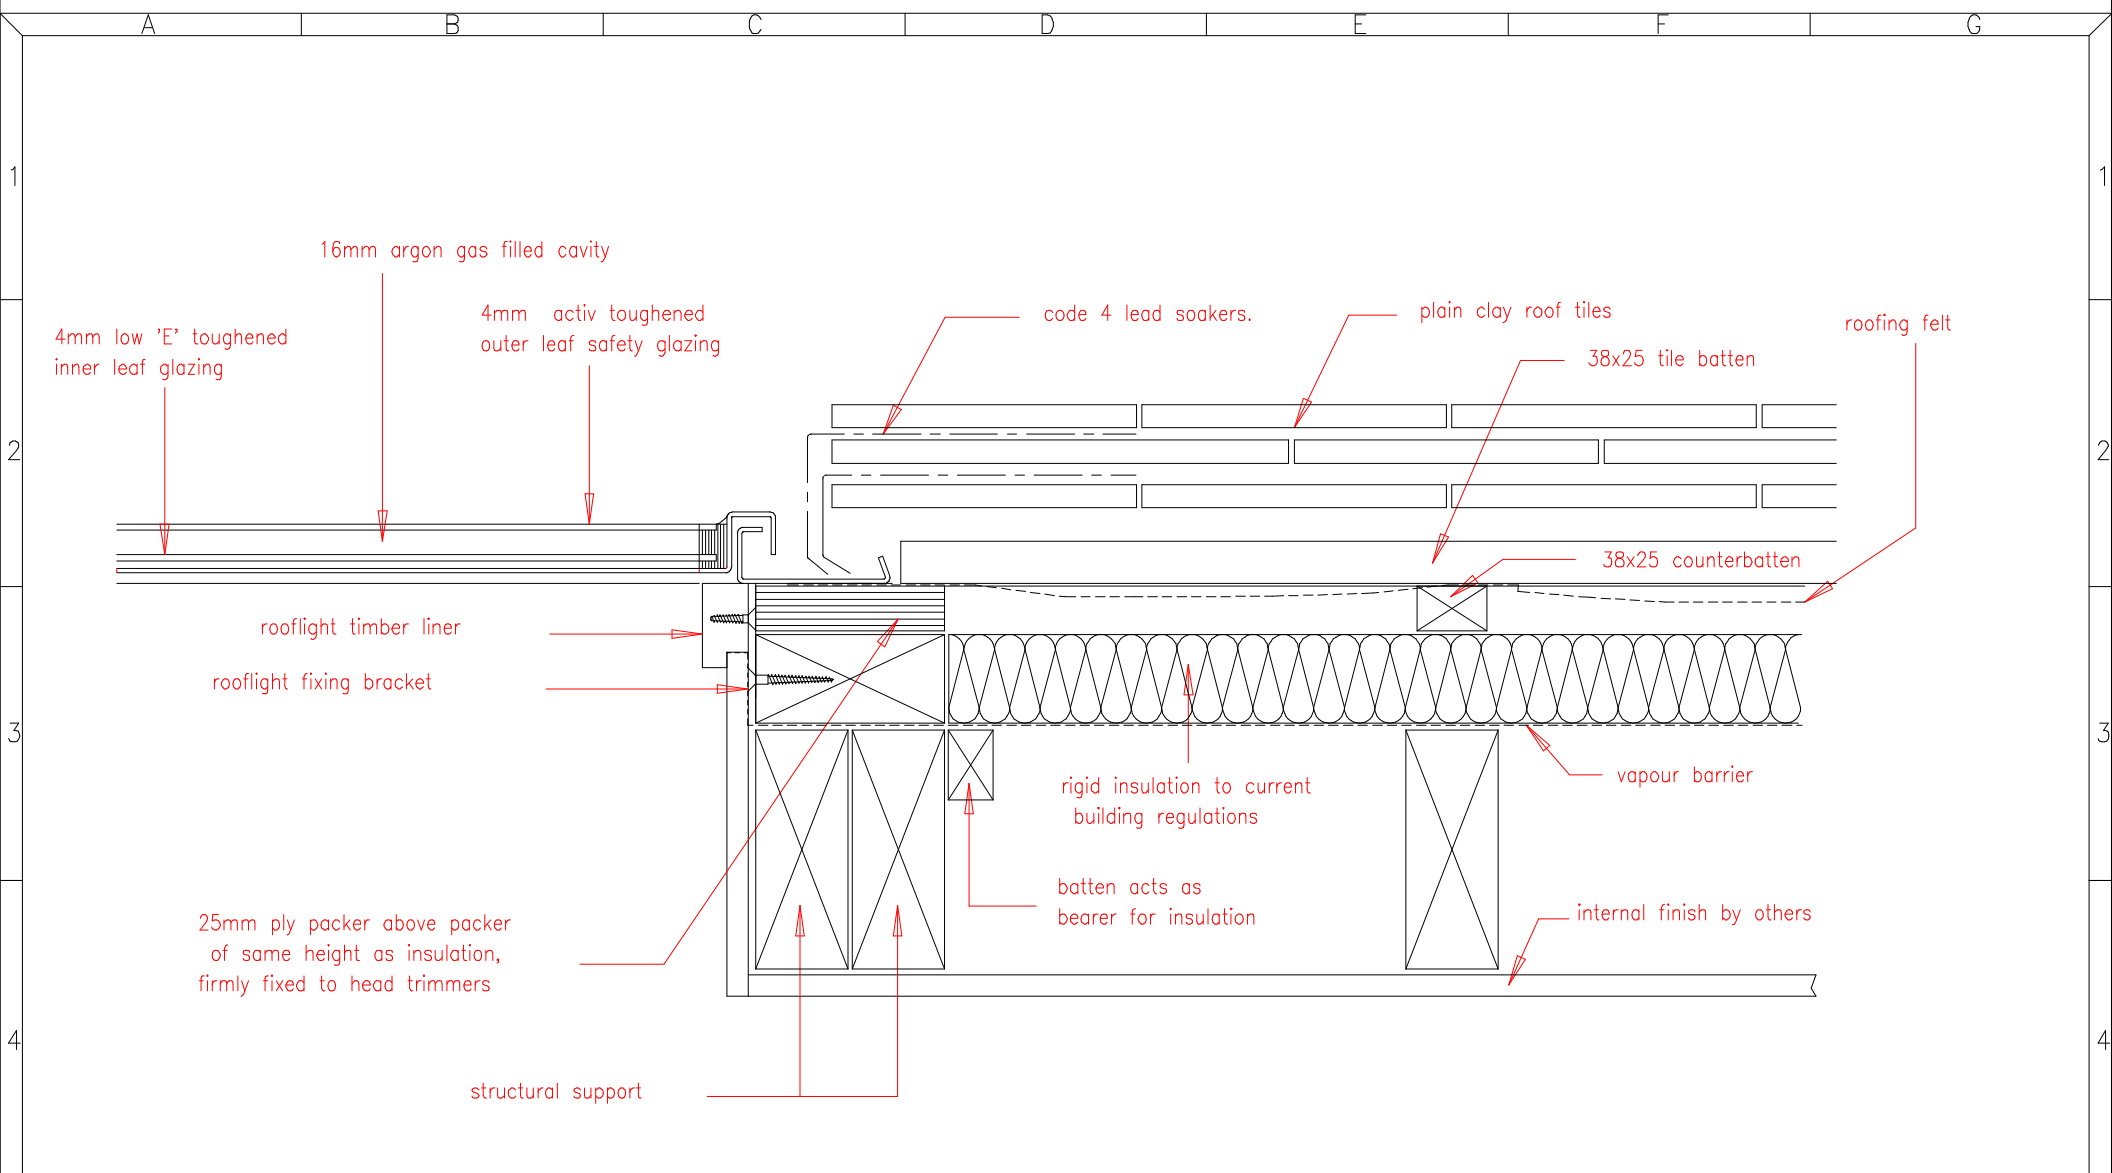

THE LUMEN ROOFLIGHT
C1 OAKENDENE INDUSTRIAL ESTATE
BOLNEY ROAD
COWFOLD
RH13 8AZ

TEL: 0845 050 8746
FAX: 0845 345 0215
Email info "lumenrooflight.co.uk
www.lumenrooflight.co.uk

The information in this drawing is copyright of Tuscan Foundry Products

Title.

CLAY TILE JAMB DETAIL WARM ROOF CONSTRUCTION


DESIGNERS ARE ADVISED TO CHECK THEIR OWN DETAILS FOR COMPLIANCE WITH ALL APPLICABLE LOCAL AUTHORITY BYLAWS, ACTS OF PARLIAMENT AND BRITISH STANDARD CODES OF PRACTICE.

Date: 07/07/07

Scale. NTS

Drawn By: CMT Design

Revision No. A

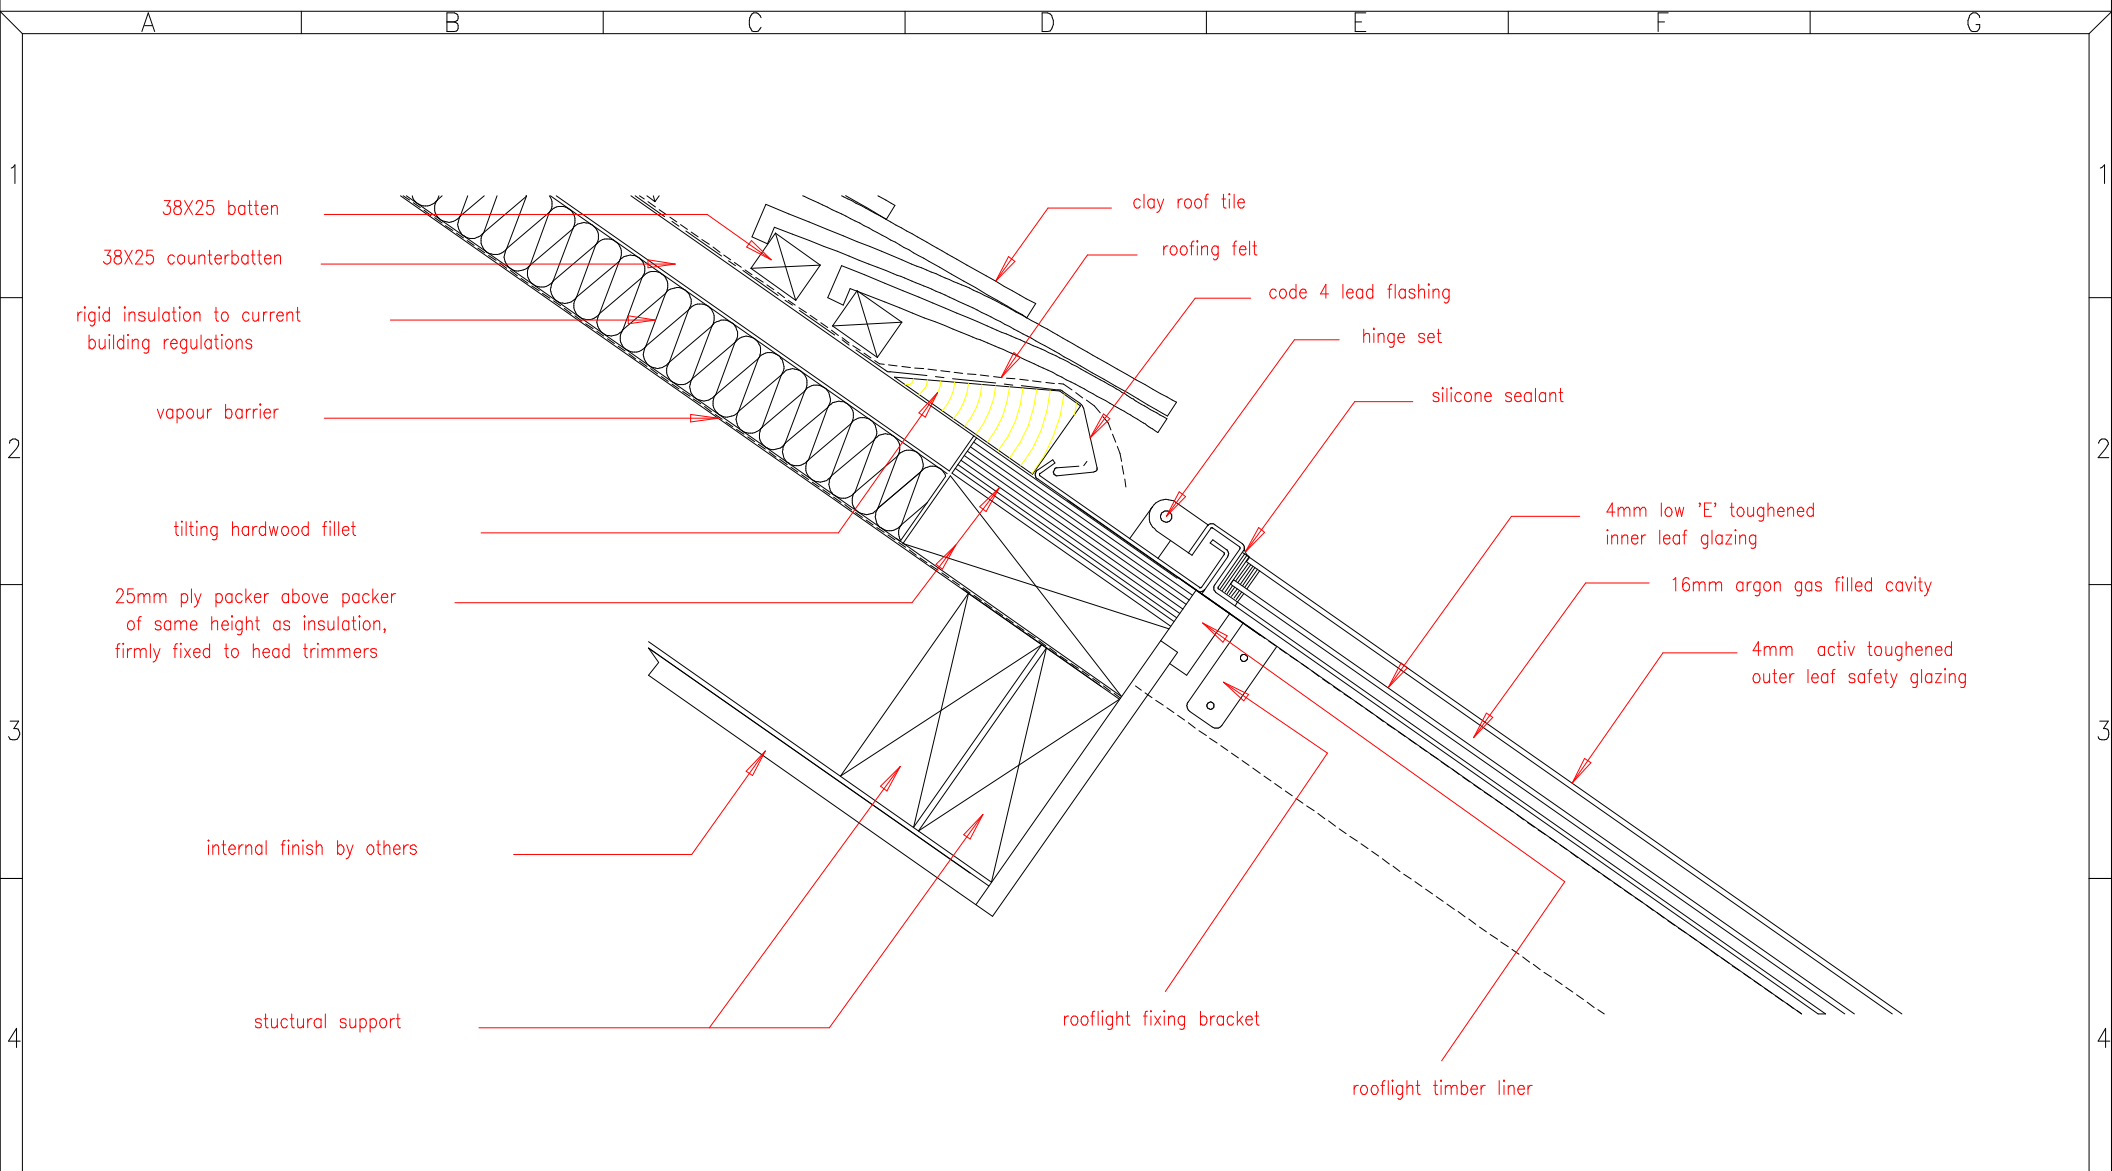

THE LUMEN ROOFLIGHT
C1 OAKENDENE INDUSTRIAL ESTATE
BOLNEY ROAD
COWFOLD
RH13 8AZ

TEL: 0845 050 8746
FAX:0845 345 0215
Email info @lumenrooflight.co.uk
www.lumenrooflight.co.uk

The information in this drawing is copyright of Tuscan Foundry Products

Title.

CLAY TILE HEAD DETAIL WARM ROOF CONSTRUCTION

DESIGNERS ARE ADVISED TO CHECK THEIR OWN DETAILS FOR COMPLIANCE WITH ALL APPLICABLE LOCAL AUTHORITY BYLAWS, ACTS OF PARLIAMENT AND BRITISH STANDARD CODES OF PRACTICE.

Date: 4/07/07

Scale. NTS

Drawn By: CMT Design

Revision No. A