

6

5

4

3

2


1

D


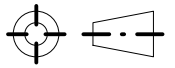
C

B

A

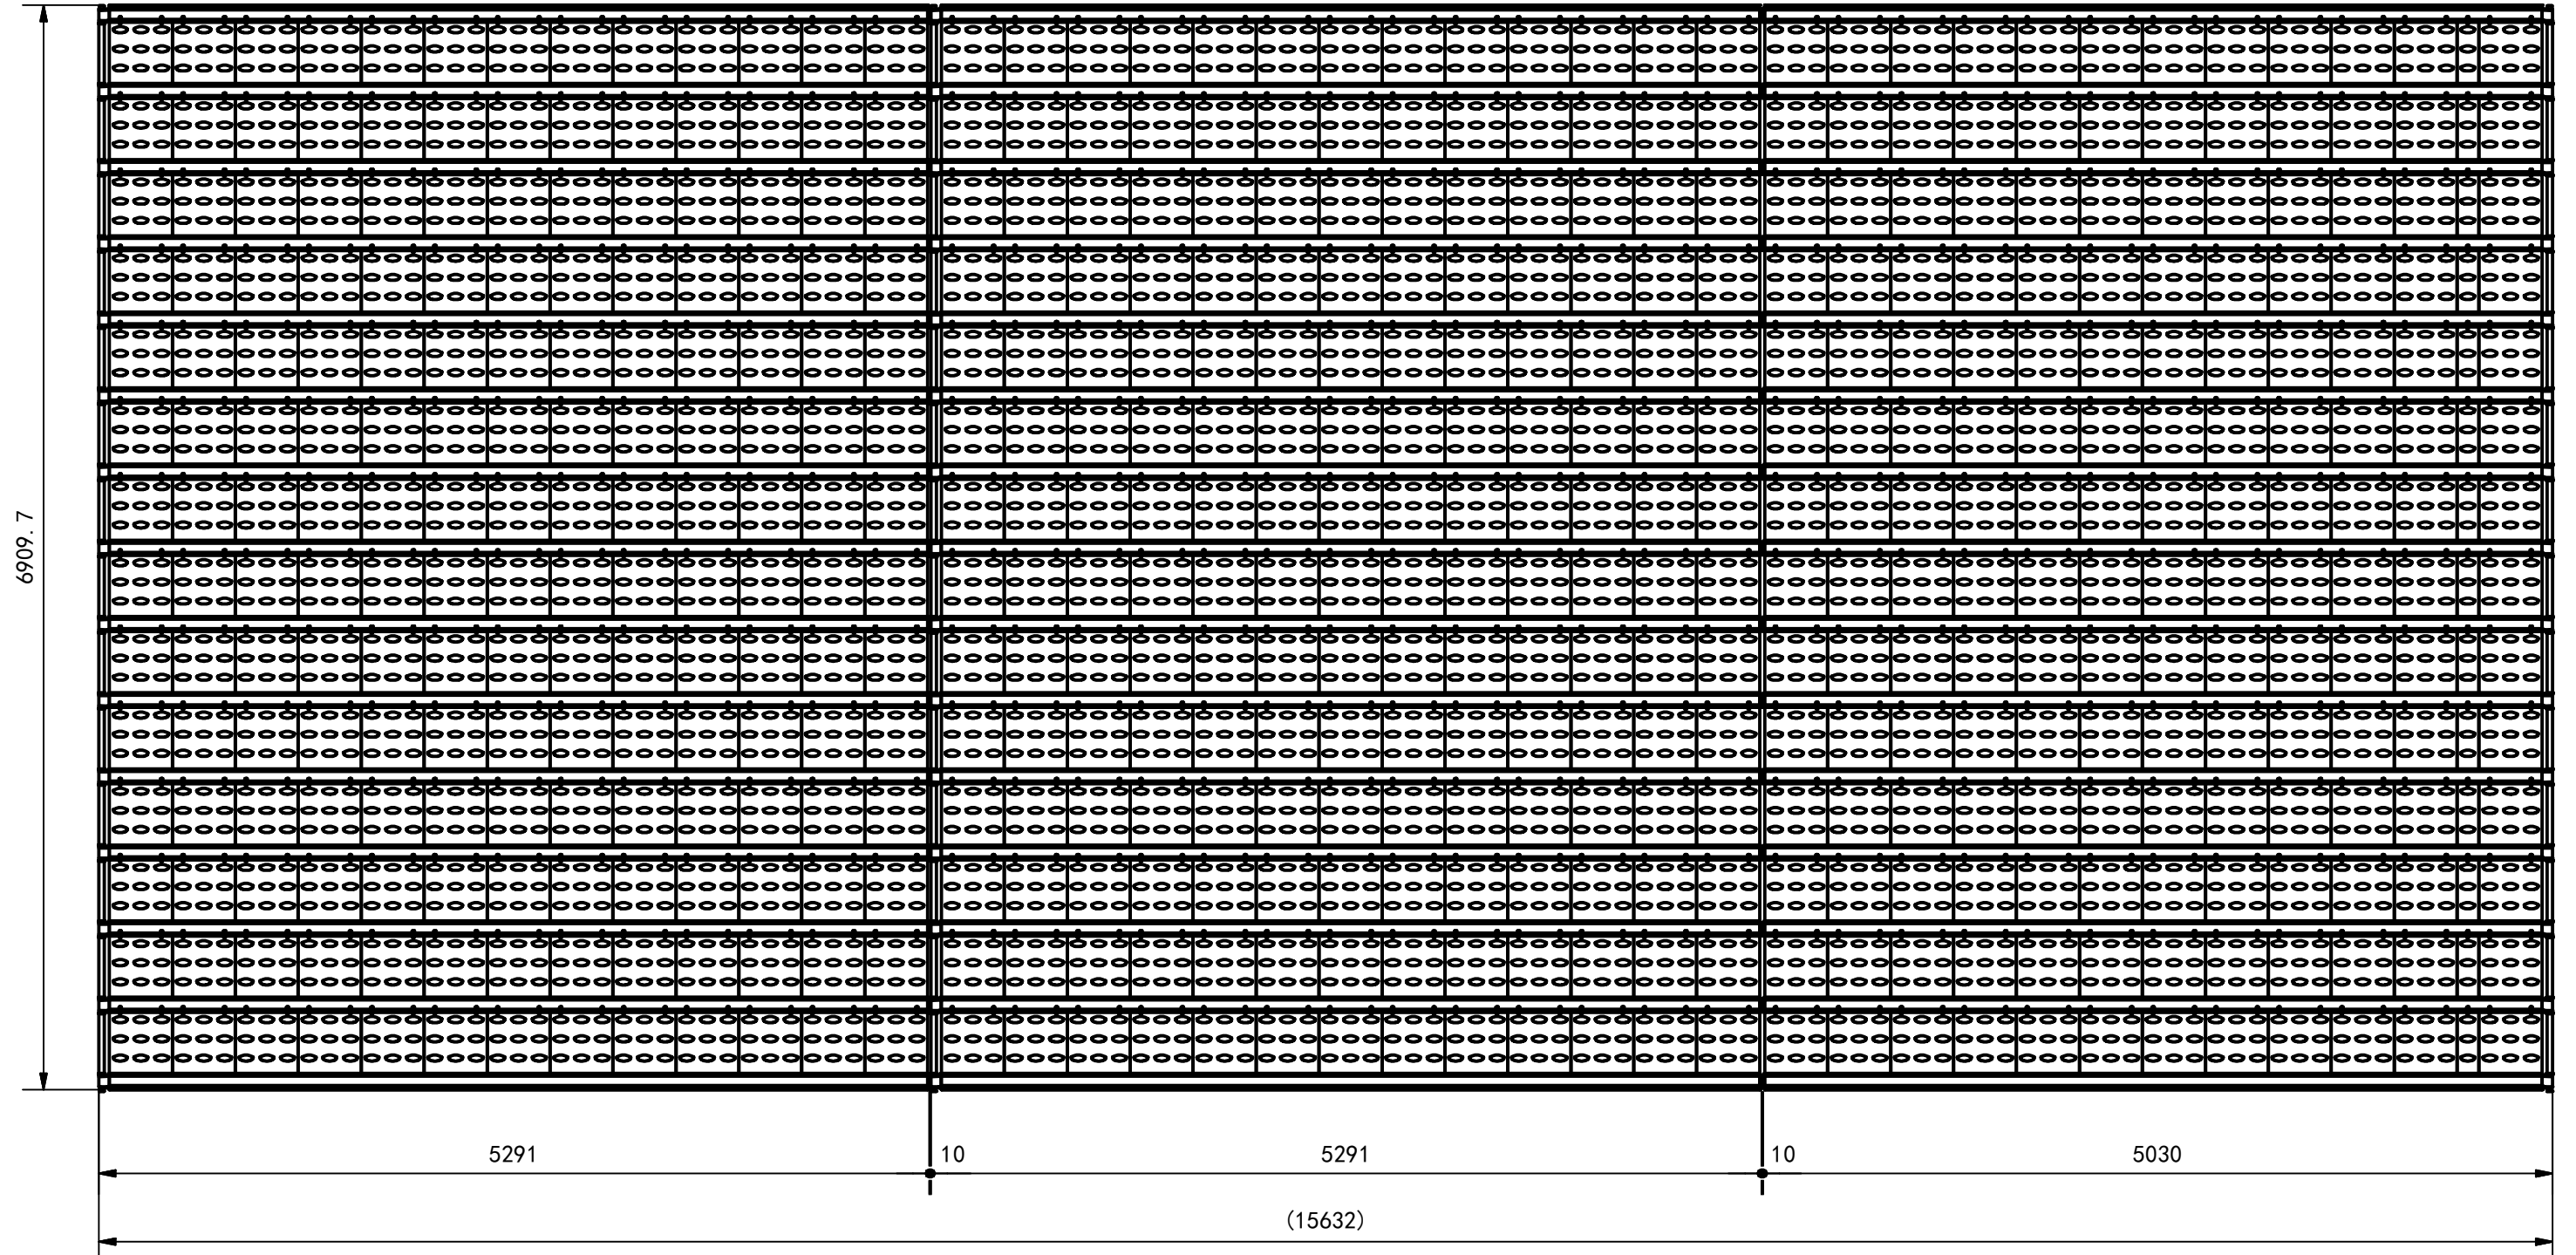

$$2 \times (5,291 \times 6,9097) + 5,030 \times 6,9097 = 107,88 \text{ m}^2$$

	SCALE	1:1	REV				
	UNITS	mm					
	DATE	30-1-2017	FINISHING		REMARKS		
	DRAWN	qdp/JT					
AGREED							
SIGN FOR APPROVAL	SIGN DATE			NAME Ilford Town Centre		PROJECT NAME	Format
						DRAWING NUMBER	A3