



Nominal O/A Size of Rooflight

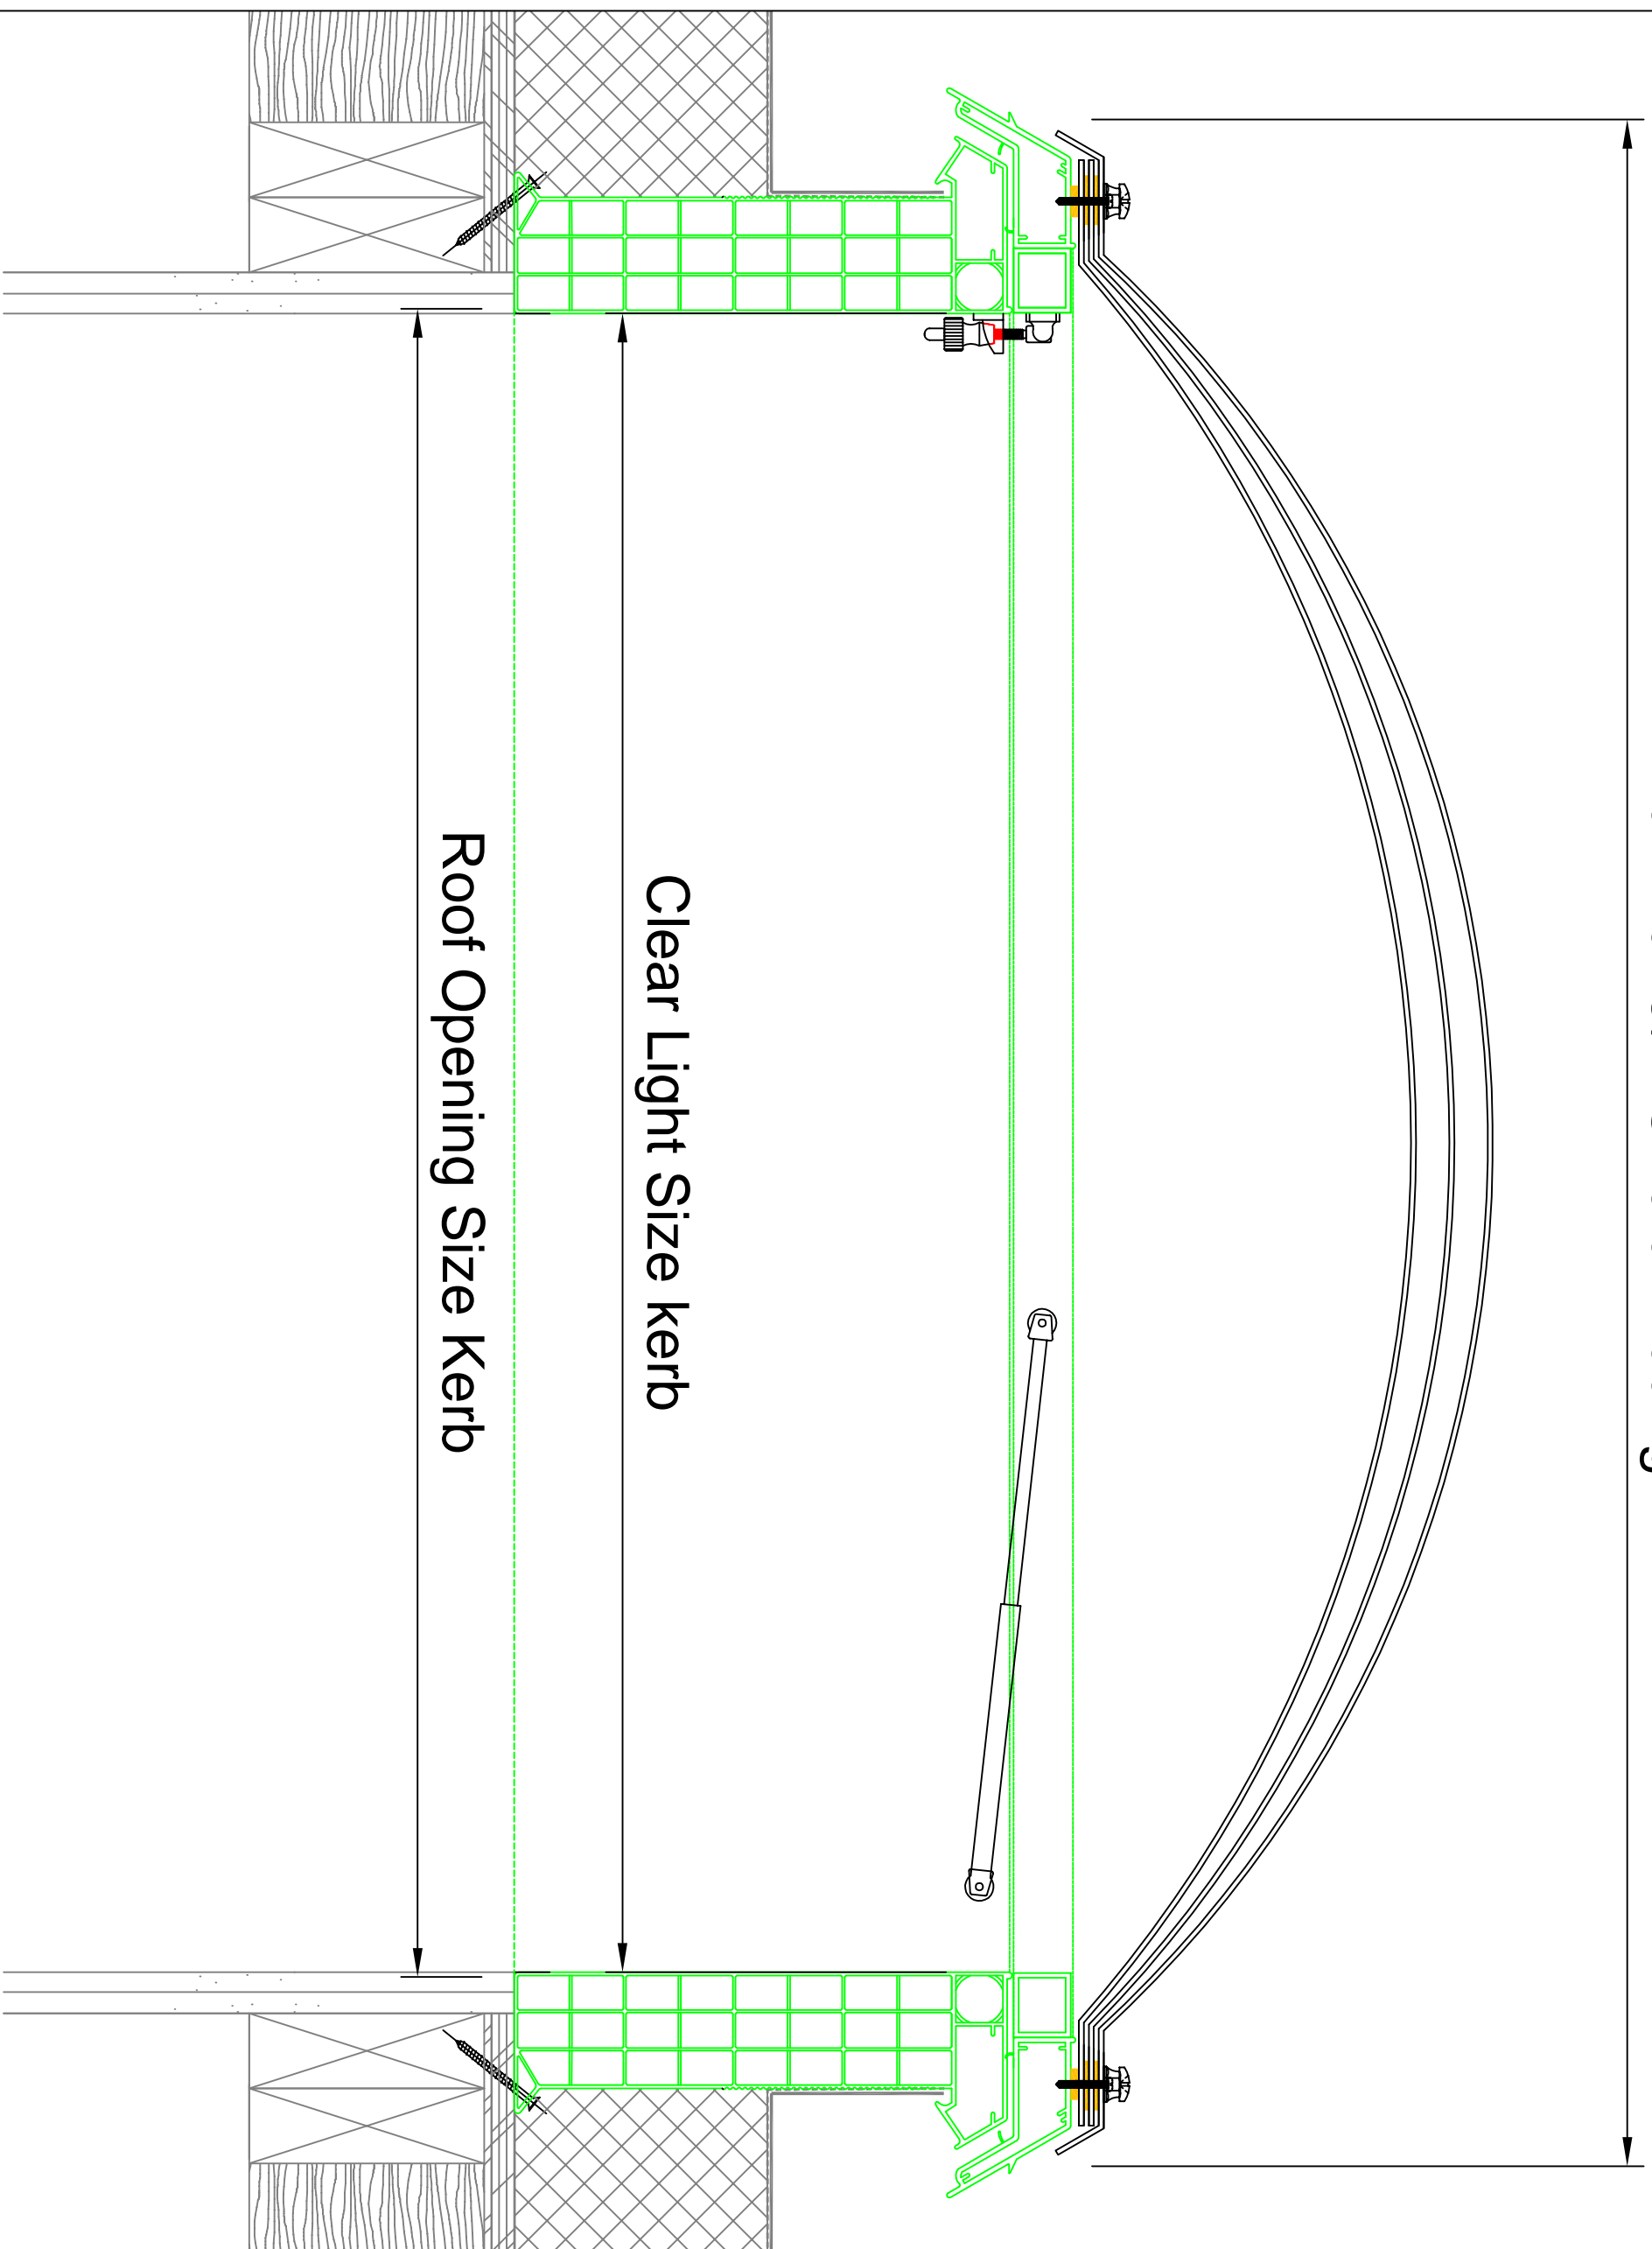

Clear Light Size kerb

Roof Opening Size Kerb

REV NO	DESCRIPTION	OWN	CHNGD	DATE	APP
--------	-------------	-----	-------	------	-----

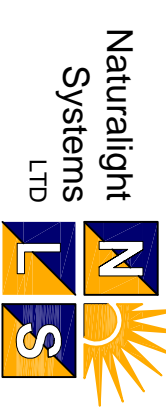

Naturalight Systems LTD.
Accessory House,
Barrington Industrial Estate,
Bodlington,
Northumberland
NE22 7DQ

Tel: (01670) 530333
Fax: (01670) 824540

Project:
L2 Advanced Typical

Description:
Advanced (Brighton Catch)

Drawn By:	Checked By:	Approved By:
N.G	?.	?.

Date Drawn:	Job Number:	Scale:
04.03.2015	NLS Typical	

Drawing No.: Advanced
NLS-NLS Typical L2

Advanced-GD-006
ISSUE SEPTEMBER 09