



Nominal O/A Size of Rooflight

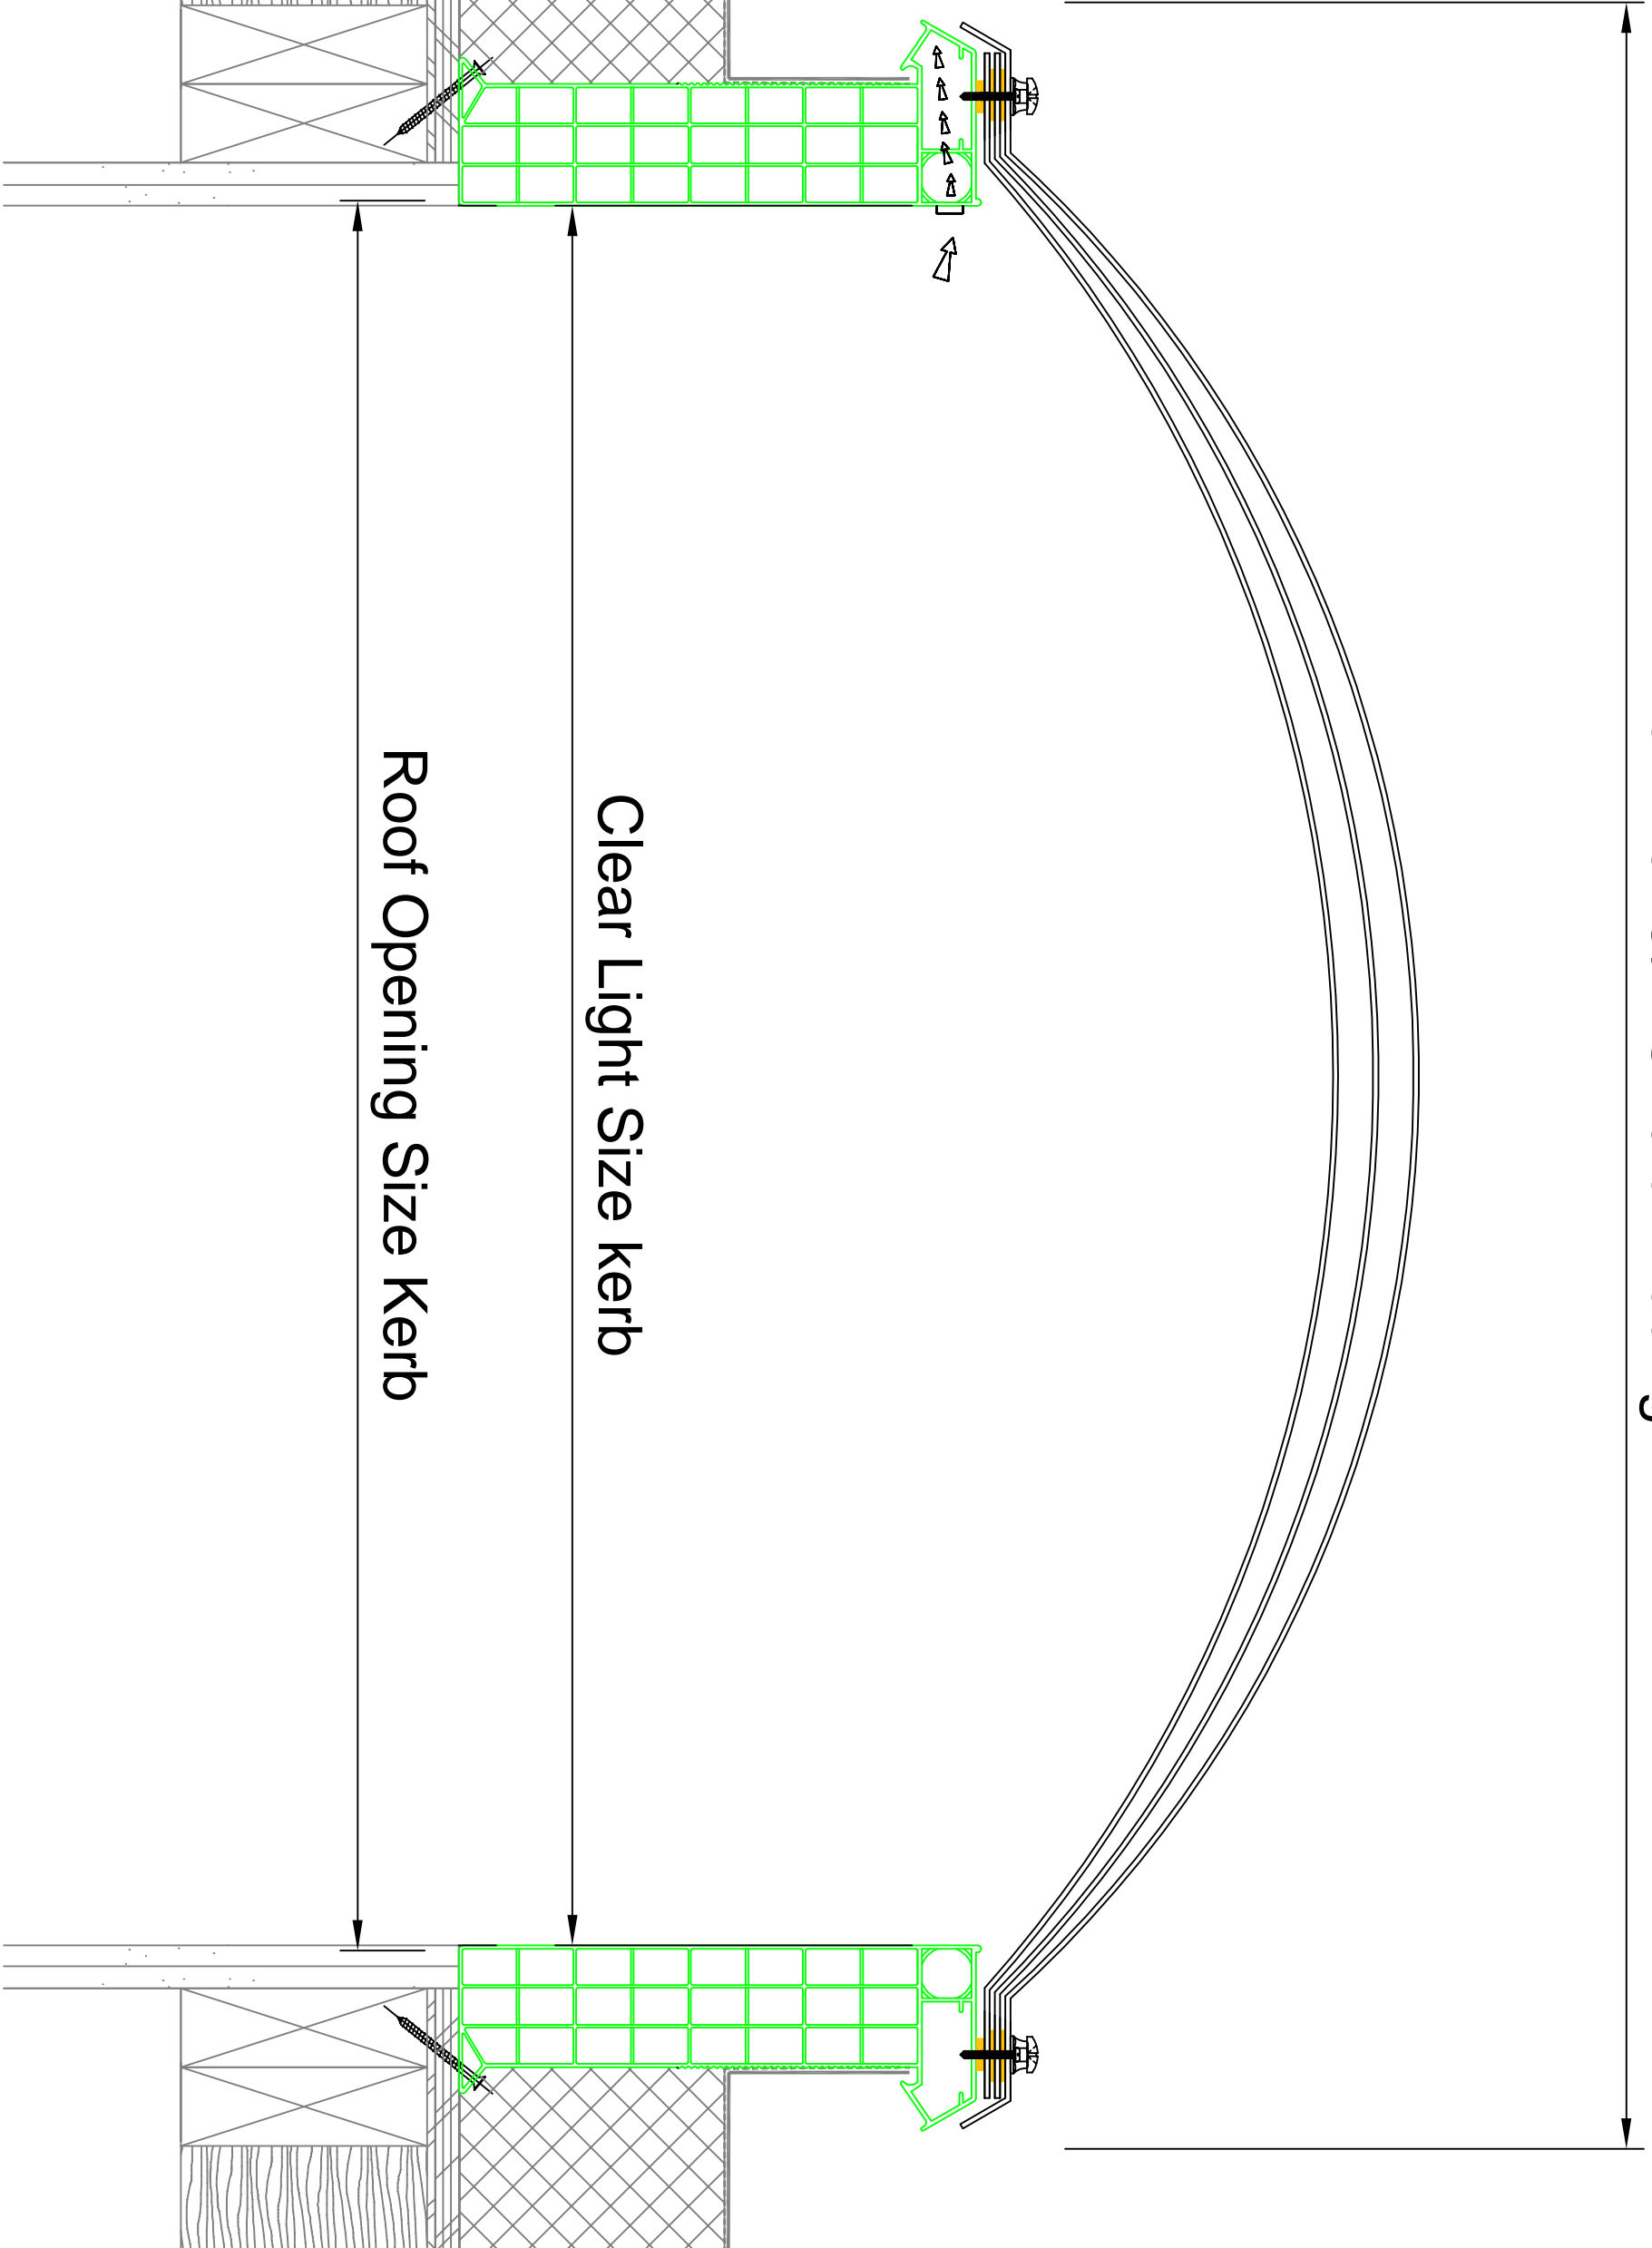

Clear Light Size kerb

Roof Opening Size Kerb

REV NO	DESCRIPTION	OWN	CHNGD	DATE	APP

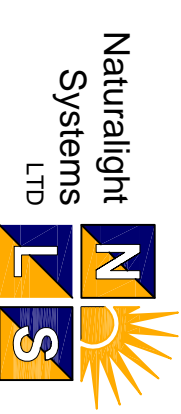

Naturalight Systems LTD.
 Accessory House,
 Barrington Industrial Estate,
 Bealington,
 Northumberland
 NE22 7DQ

Tel: (01670) 530333
 Fax: (01670) 824540

Project:
 L2 Advanced Typical

Description:
 Advanced (Hit & Miss)

Drawn By: N.G.
 Checked By: ?.
 Approved By: ?.
 Scale:

Date Drawn: 04.03.2015
 Job Number: NLS Typical
 Scale:

Drawing No.: Advanced
 NLS-NLS Typical L2

Advanced-GD-002
 ISSUE SEPTEMBER 06