



Nominal O/A Size of Rooflight

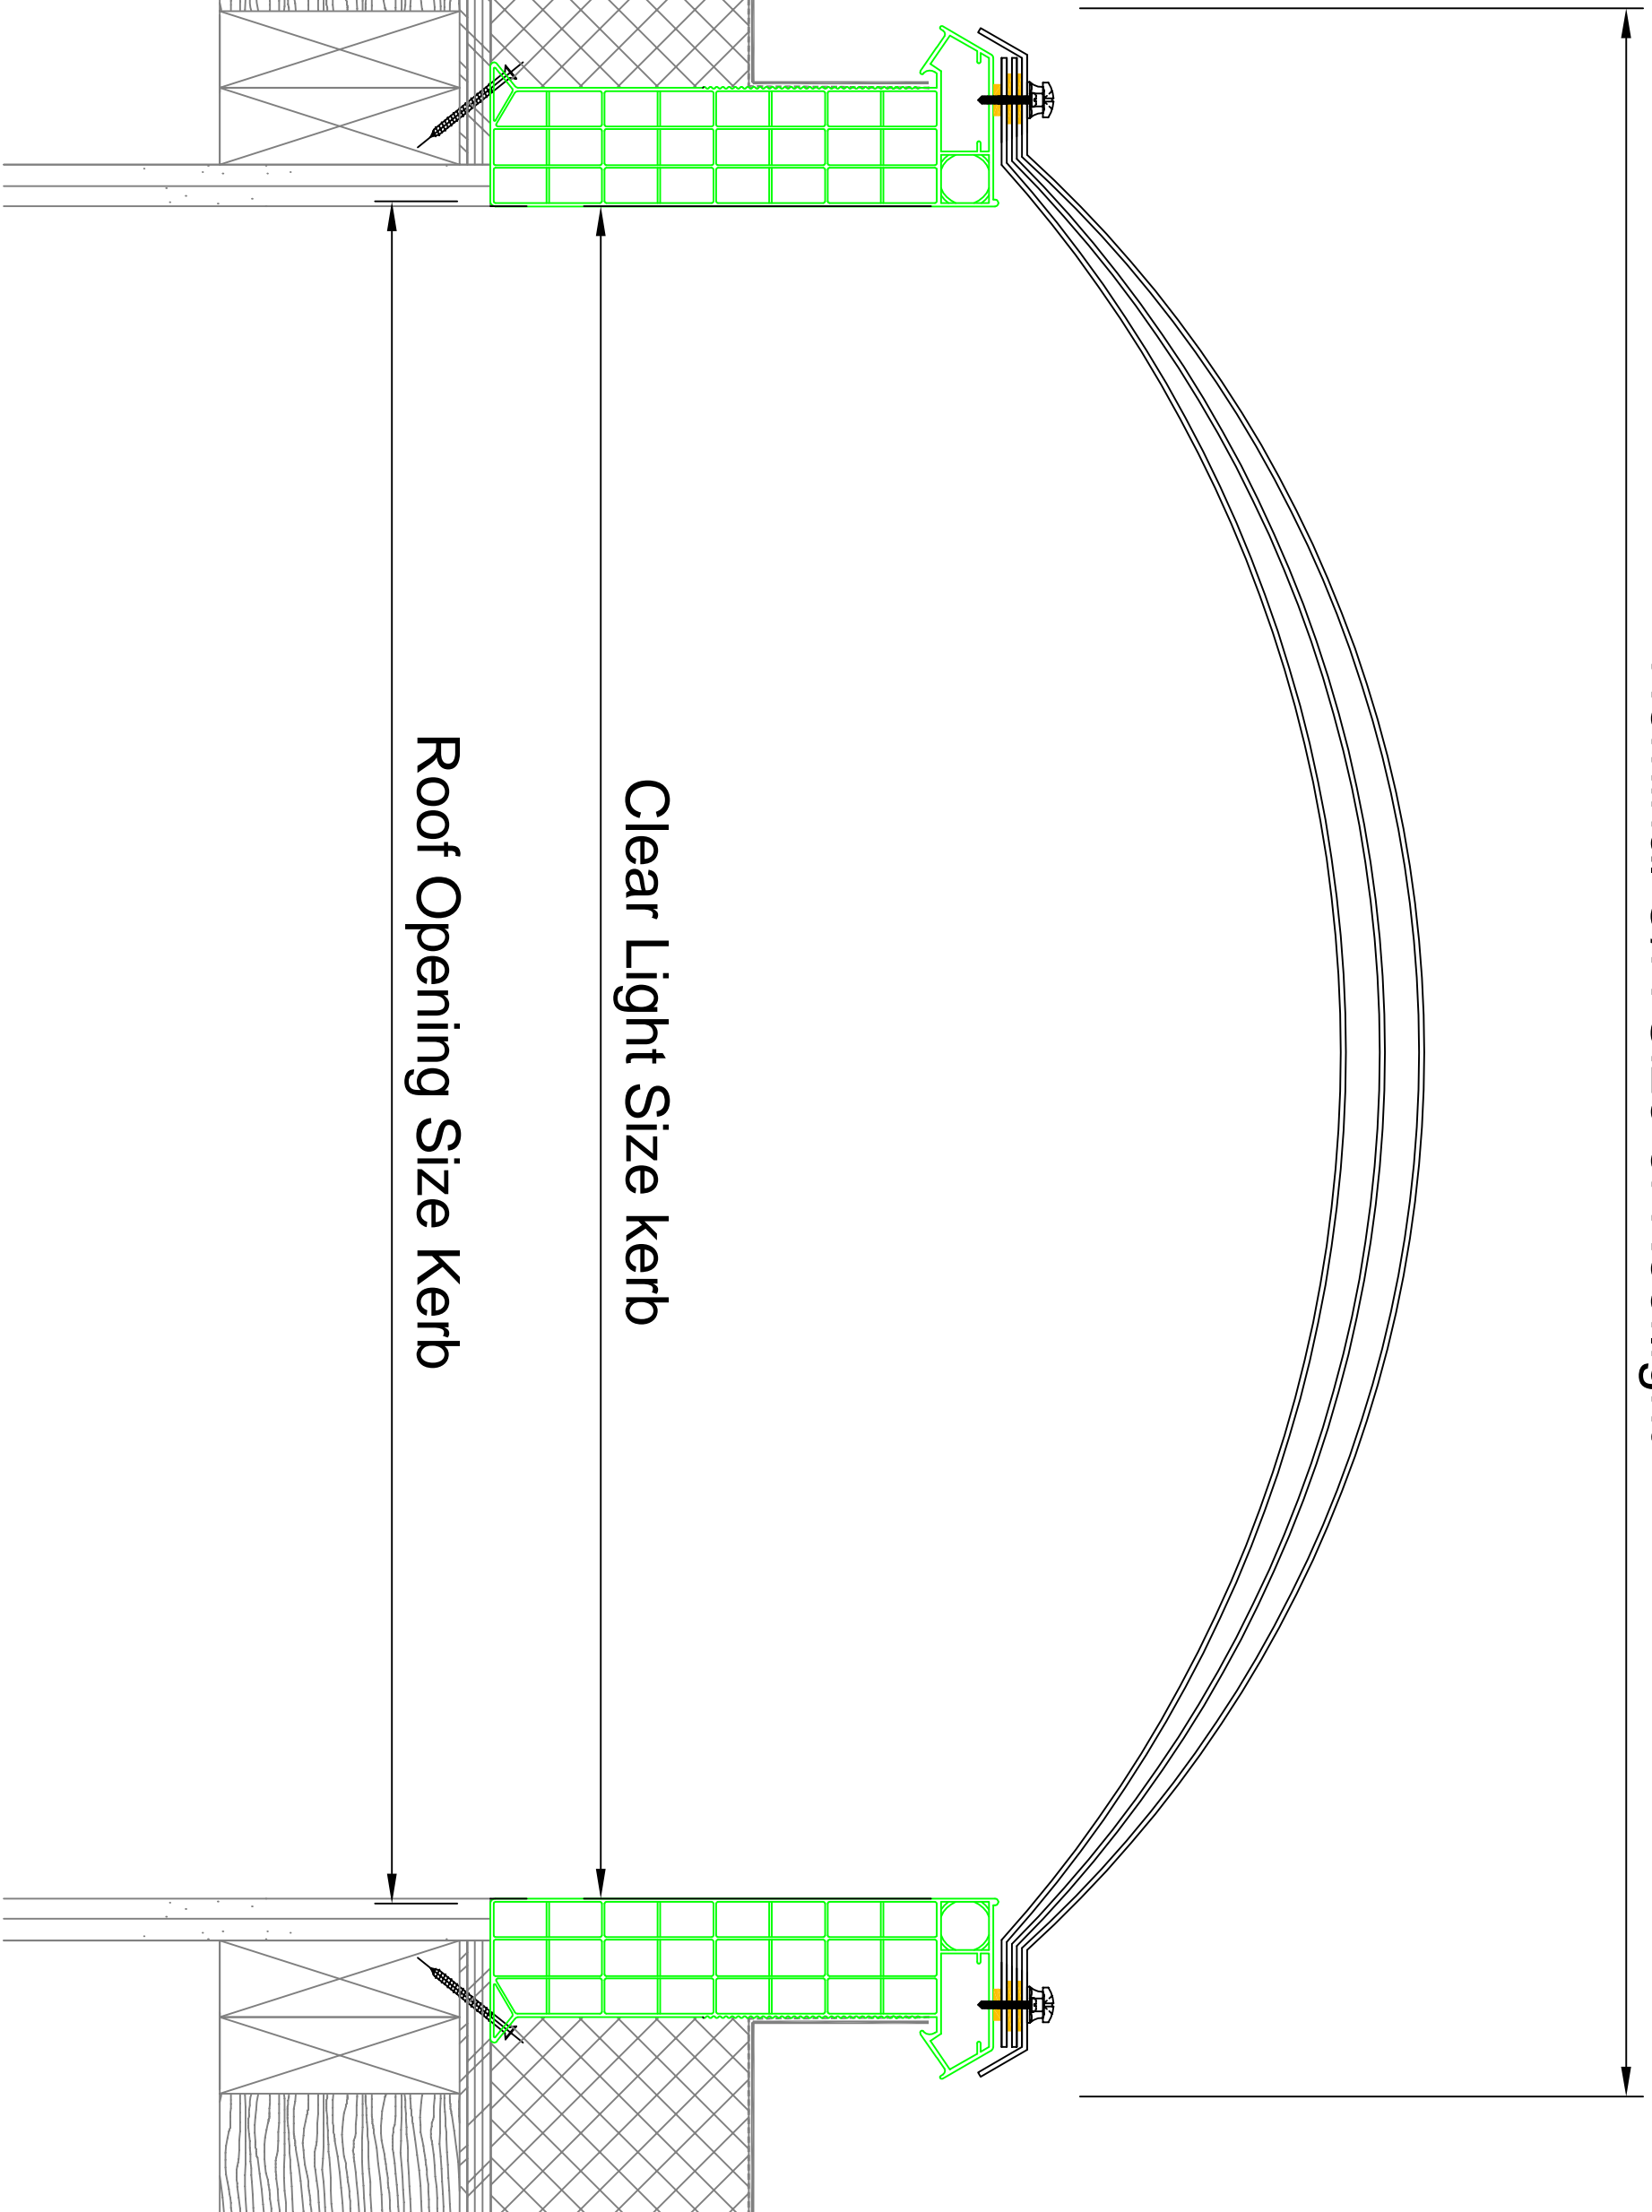

NLS-QMS-FO-14

REV NO	DESCRIPTION	OWN	CHGD	DATE	APP

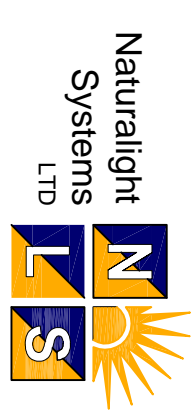

Naturalight Systems LTD,  
 Accessory House,  
 Barrington Industrial Estate,  
 Boddington,  
 Northumberland,  
 NE22 7DQ

Tel: (01670) 530333  
 Fax: (01670) 824540

Project:  
 L2 Advanced Typical

Description:  
 Advanced (No Vent)

Drawn By: N.G.  
 Checked By: ?.  
 Approved By: ?.

Date Drawn: 04.03.2015  
 Job Number: NLS Typical  
 Scale: 1/2

Drawing No.: Advanced  
 NLS-NLS Typical L2

Advanced-GD-004  
 ISSUE SEPTEMBER 09

A3