



Nominal Size

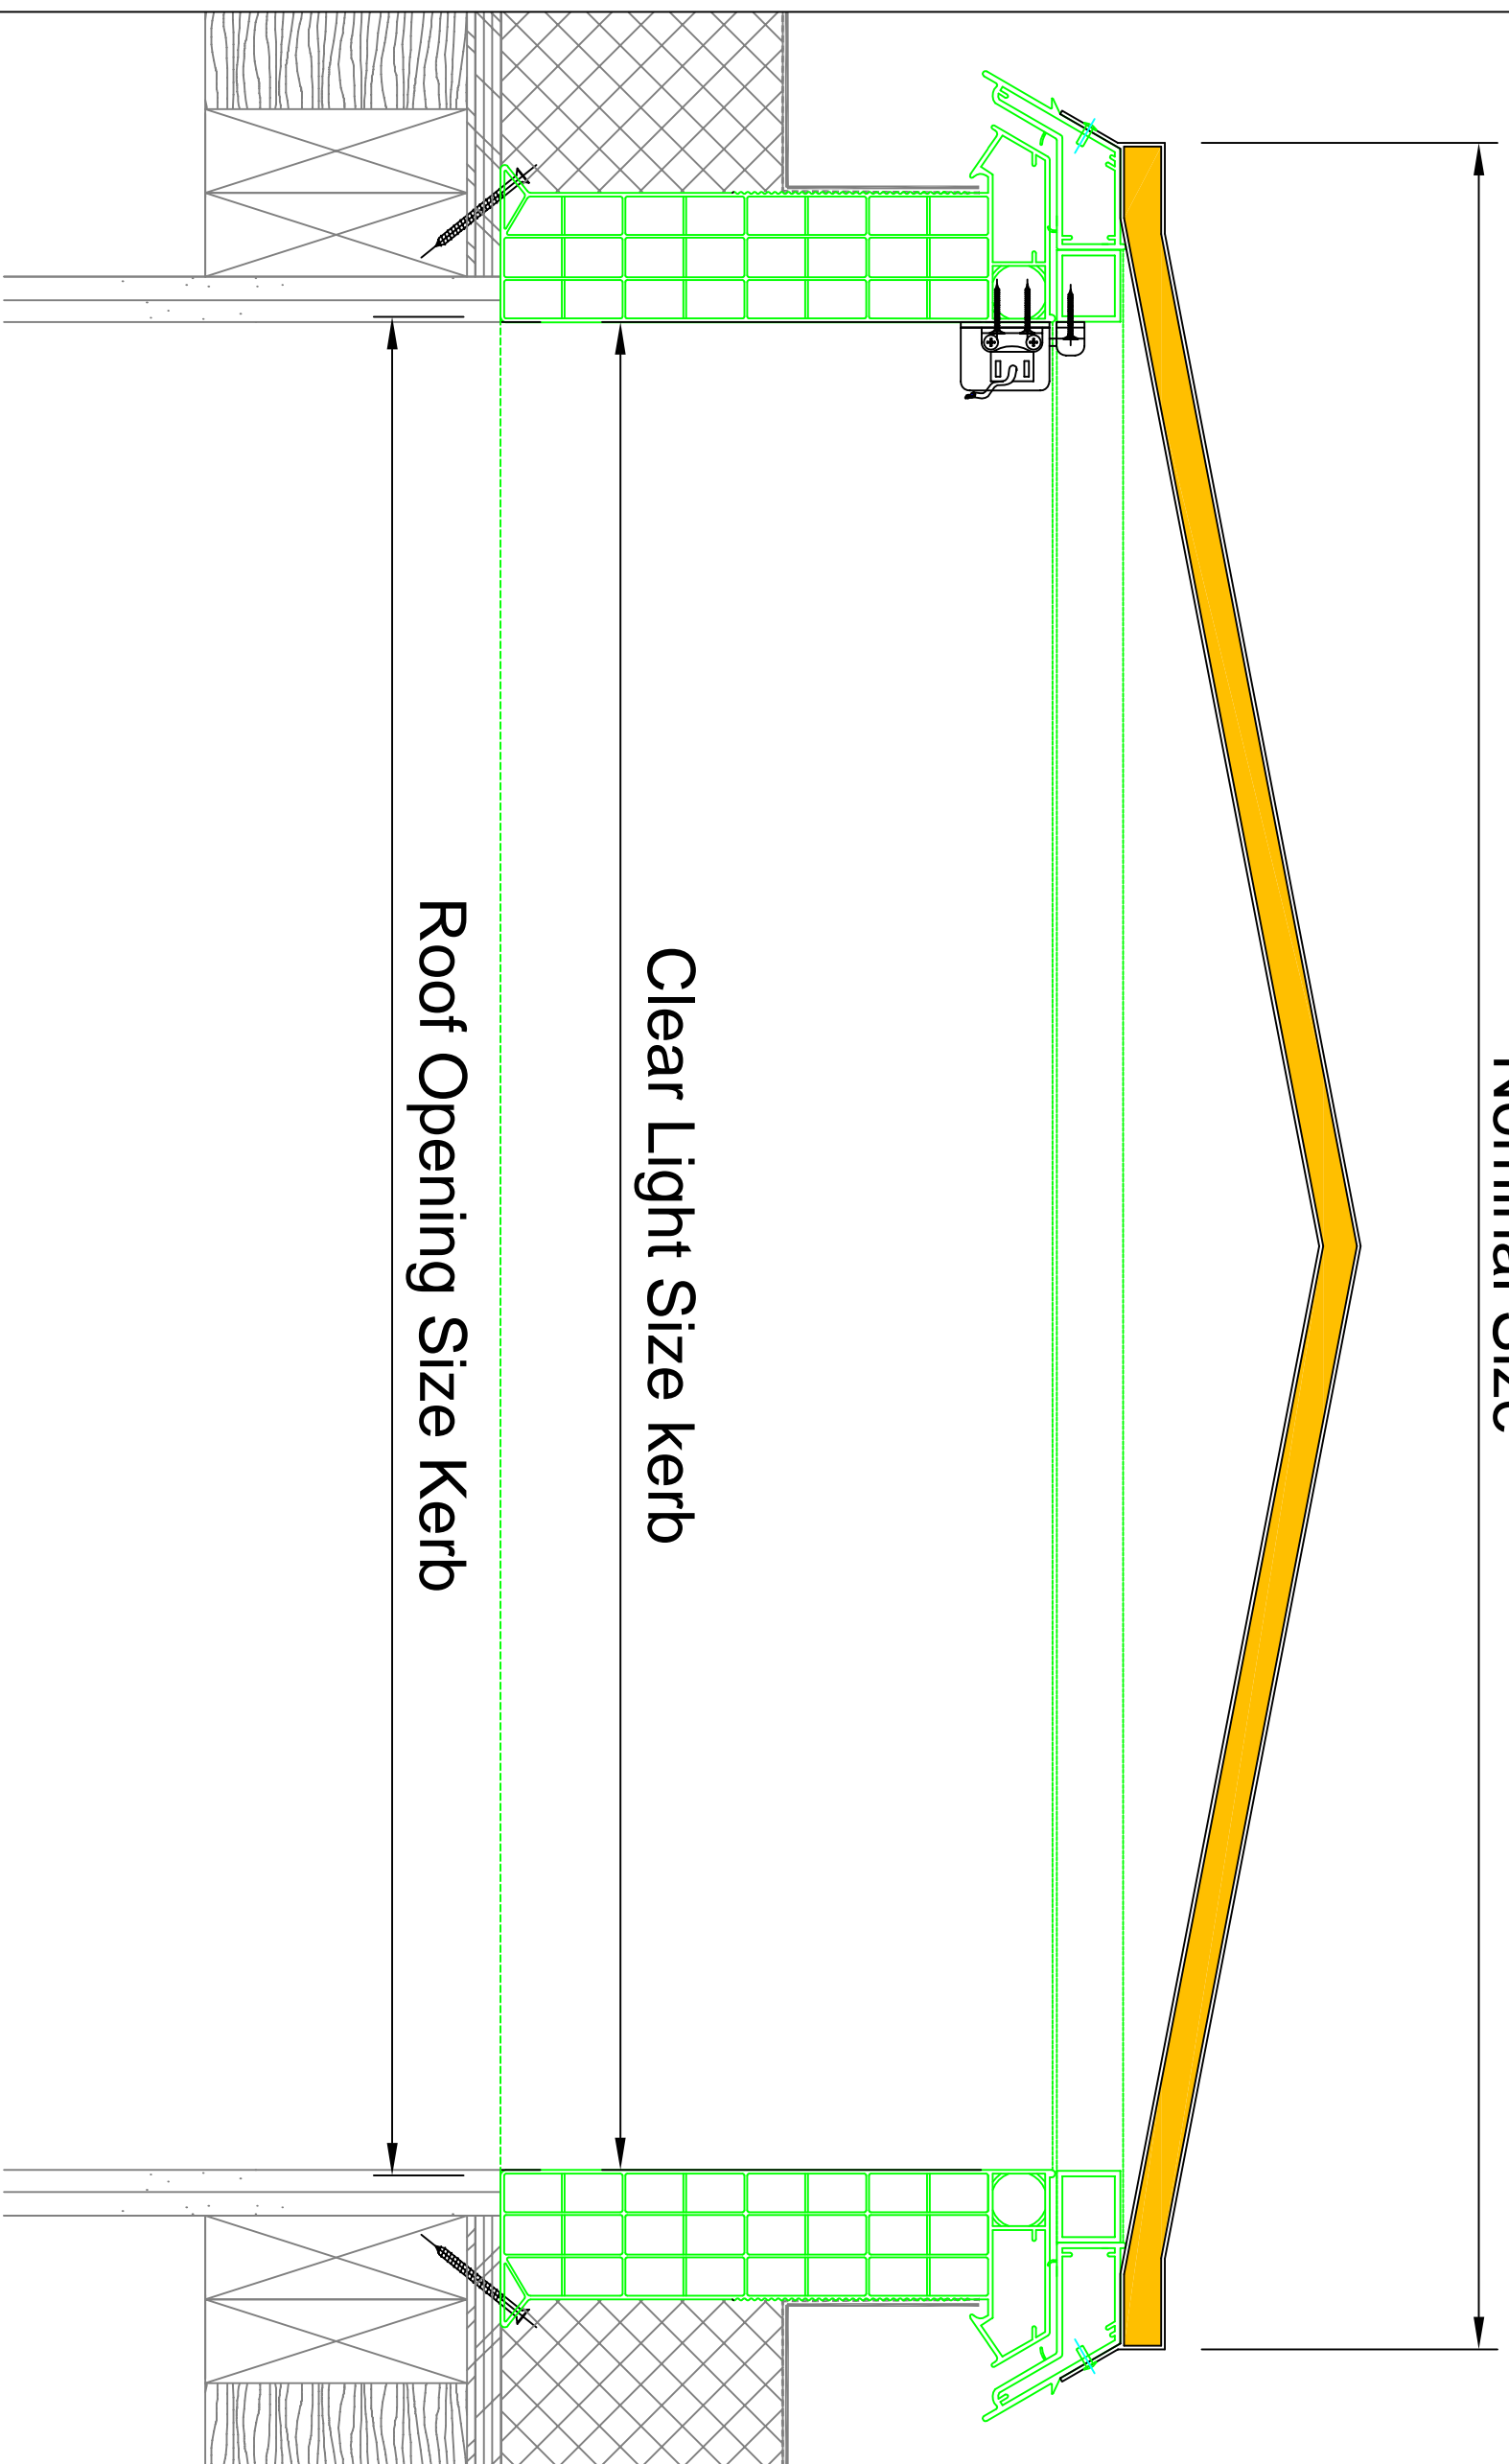

Clear Light Size kerb

Roof Opening Size Kerb

REV NO	DESCRIPTION	OWN	CHNGD	DATE	APP

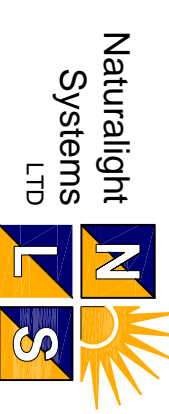

Naturalight Systems LTD,  
 Accessory House,  
 Barrington Industrial Estate,  
 Boddington,  
 Northumberland  
 NE22 7DQ

Tel: (01670) 530333  
 Fax: (01670) 824540

Project:  
 L2 Advanced Typical

Description:  
 Advanced (Chain Motor)

Drawn By:	Checked By:	Approved By:
N.G	?.	?.

Date Drawn:	Job Number:	Scale:
04.03.2015	NLS Typical	1/2

Drawing No.: Advanced  
 NLS-NLS Typical L2

Advanced-GB-027  
 ISSUE SEPTEMBER 09