



Nominal O/A Size of Rooflight

Clear Light Size kerb

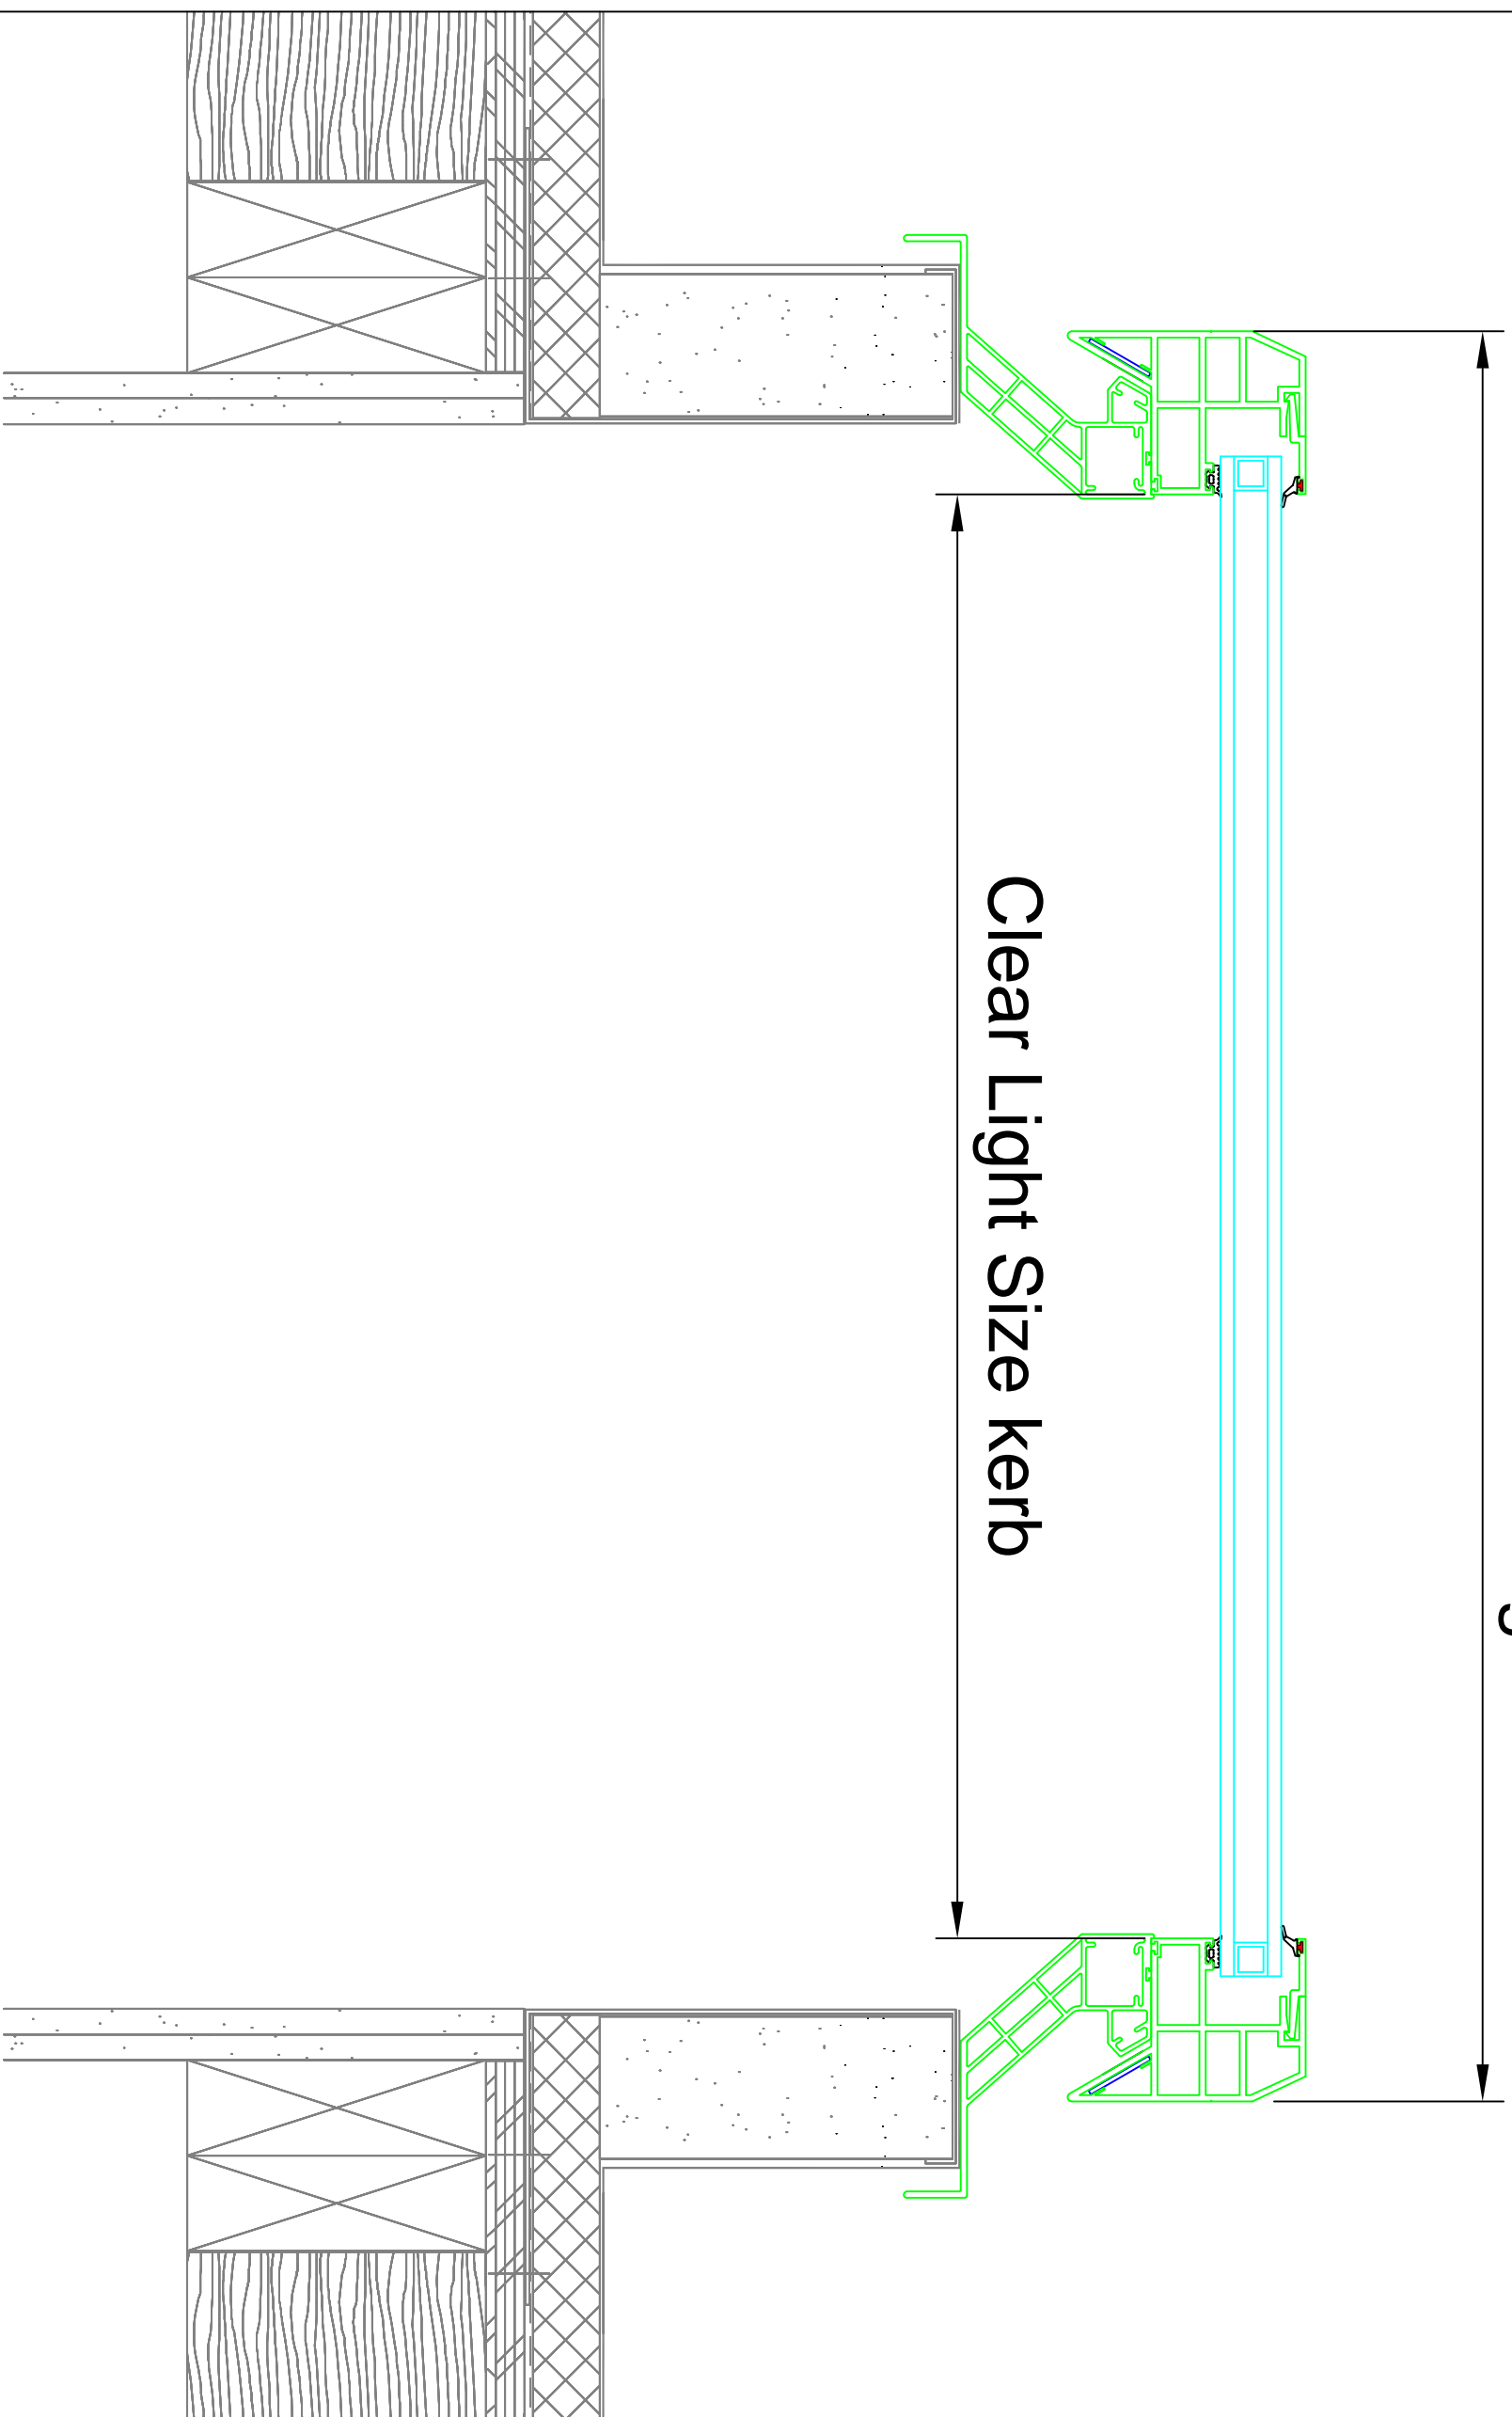

NLS-QMS-FO-14

REV NO	DESCRIPTION	OWN	CHNGD	DATE	APP

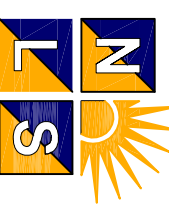Naturalight Systems LTD


Naturalight Systems LTD,
 Accessory House,
 Barrington Industrial Estate,
 Bealington,
 Northumberland
 NE22 7DQ

Tel: (01670) 530333
 Fax: (01670) 824540

Project:
L2 SecurGlaze

Description:

Drawn By: N.G.
 Checked By: ?.?.
 Approved By: ?.?.

Date Drawn: 04.03.2015
 Job Number: NLS Typical
 Scale: 1/2

Drawing No.: SecurGlaze
NLS-NLS Typical L2
SecurGlaze-GD-001
 ISSUE SEPTEMBER 09

A3