



Nominal Size

Clear Light Size Kerb

Roof Opening Size Kerb

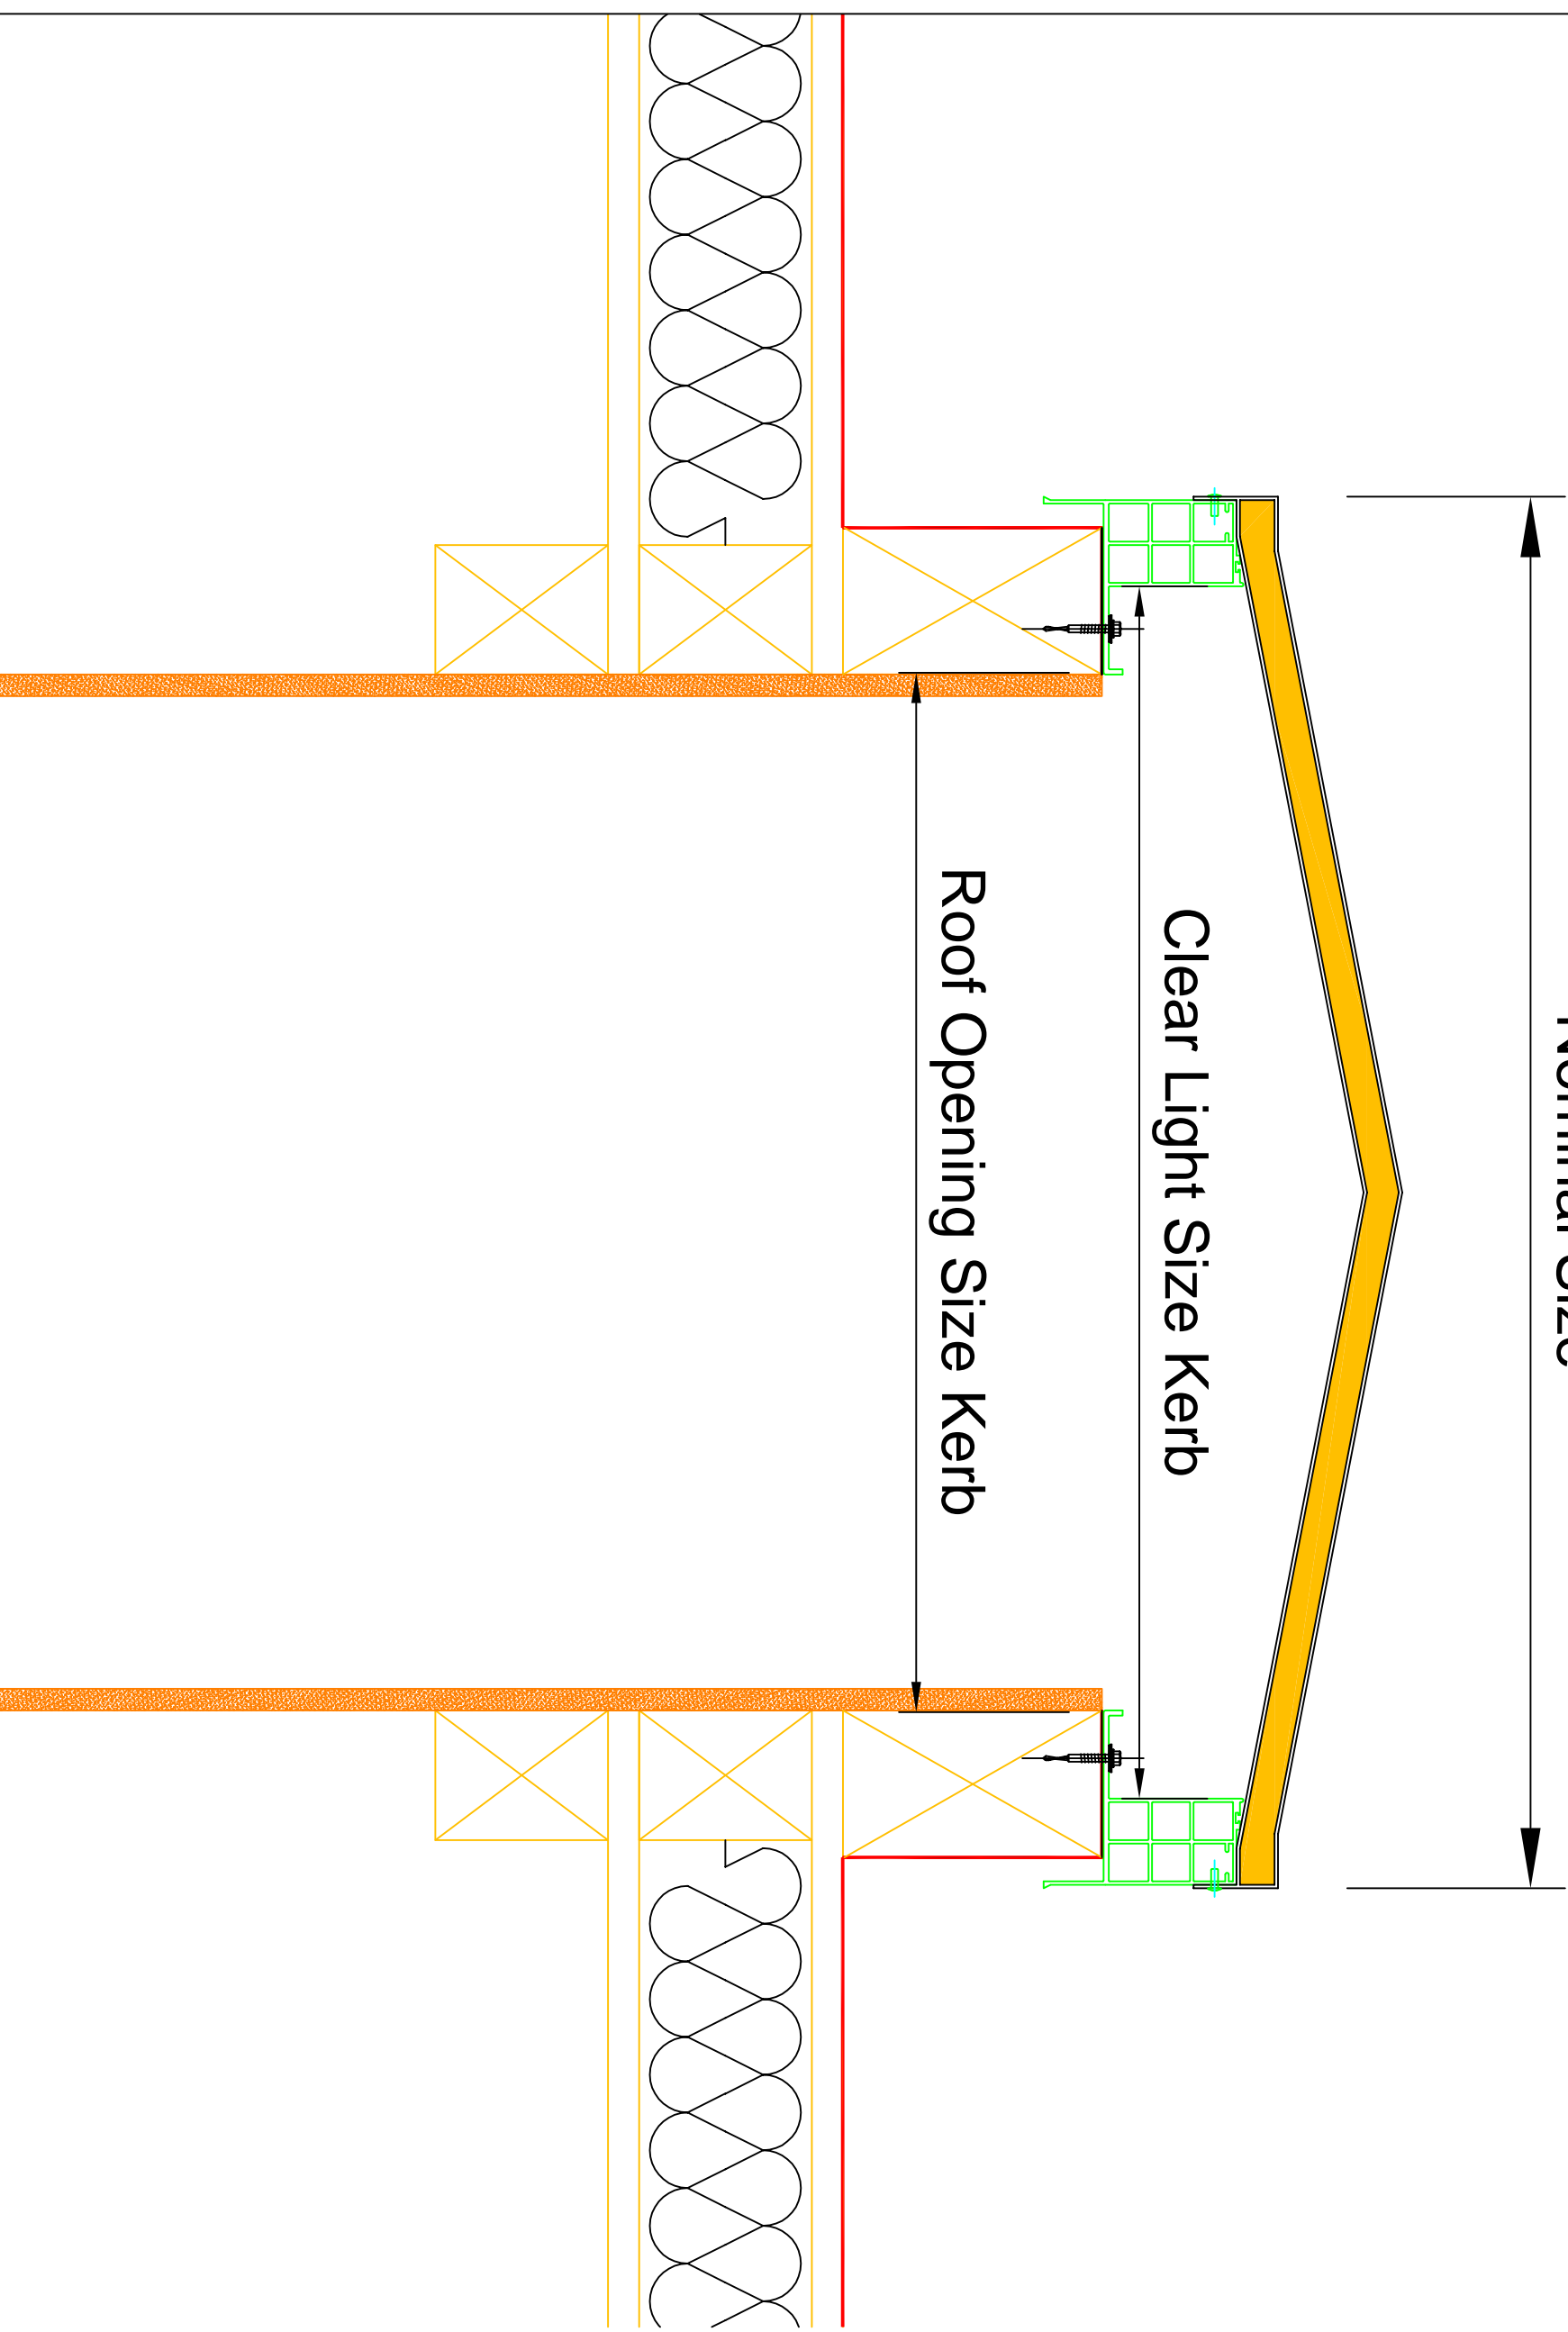

REV NO	DESCRIPTION	OWN	CHNGD	DATE	APP
--------	-------------	-----	-------	------	-----

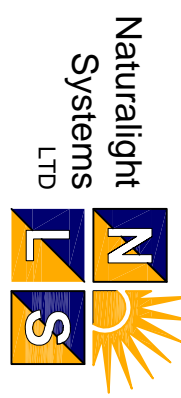

Naturalight Systems LTD.  
 Accessory House,  
 Barrington Industrial Estate,  
 Bealington,  
 Northumberland  
 NE22 7DQ

Tel: (01670) 530333  
 Fax: (01670) 824540

Project:  
 L2 Security Adapter Typicals

Description:  
 L2 Security Adapter (No Vent)

Drawn By:	Checked By:	Approved By:
N.G	S.J	S.J

Date Drawn:	Job Number:	Scale:
04.03.2015	NLS Typical L2 Security	

Drawing No.:  
 Adapter  
 NLS-NLS Typical L2 Security

Adapter-022  
 ISSUE SEPTEMBER 09