


Nominal O/A Size of Rooflight


Clear Light Size Kerb

Roof Opening Size Kerb

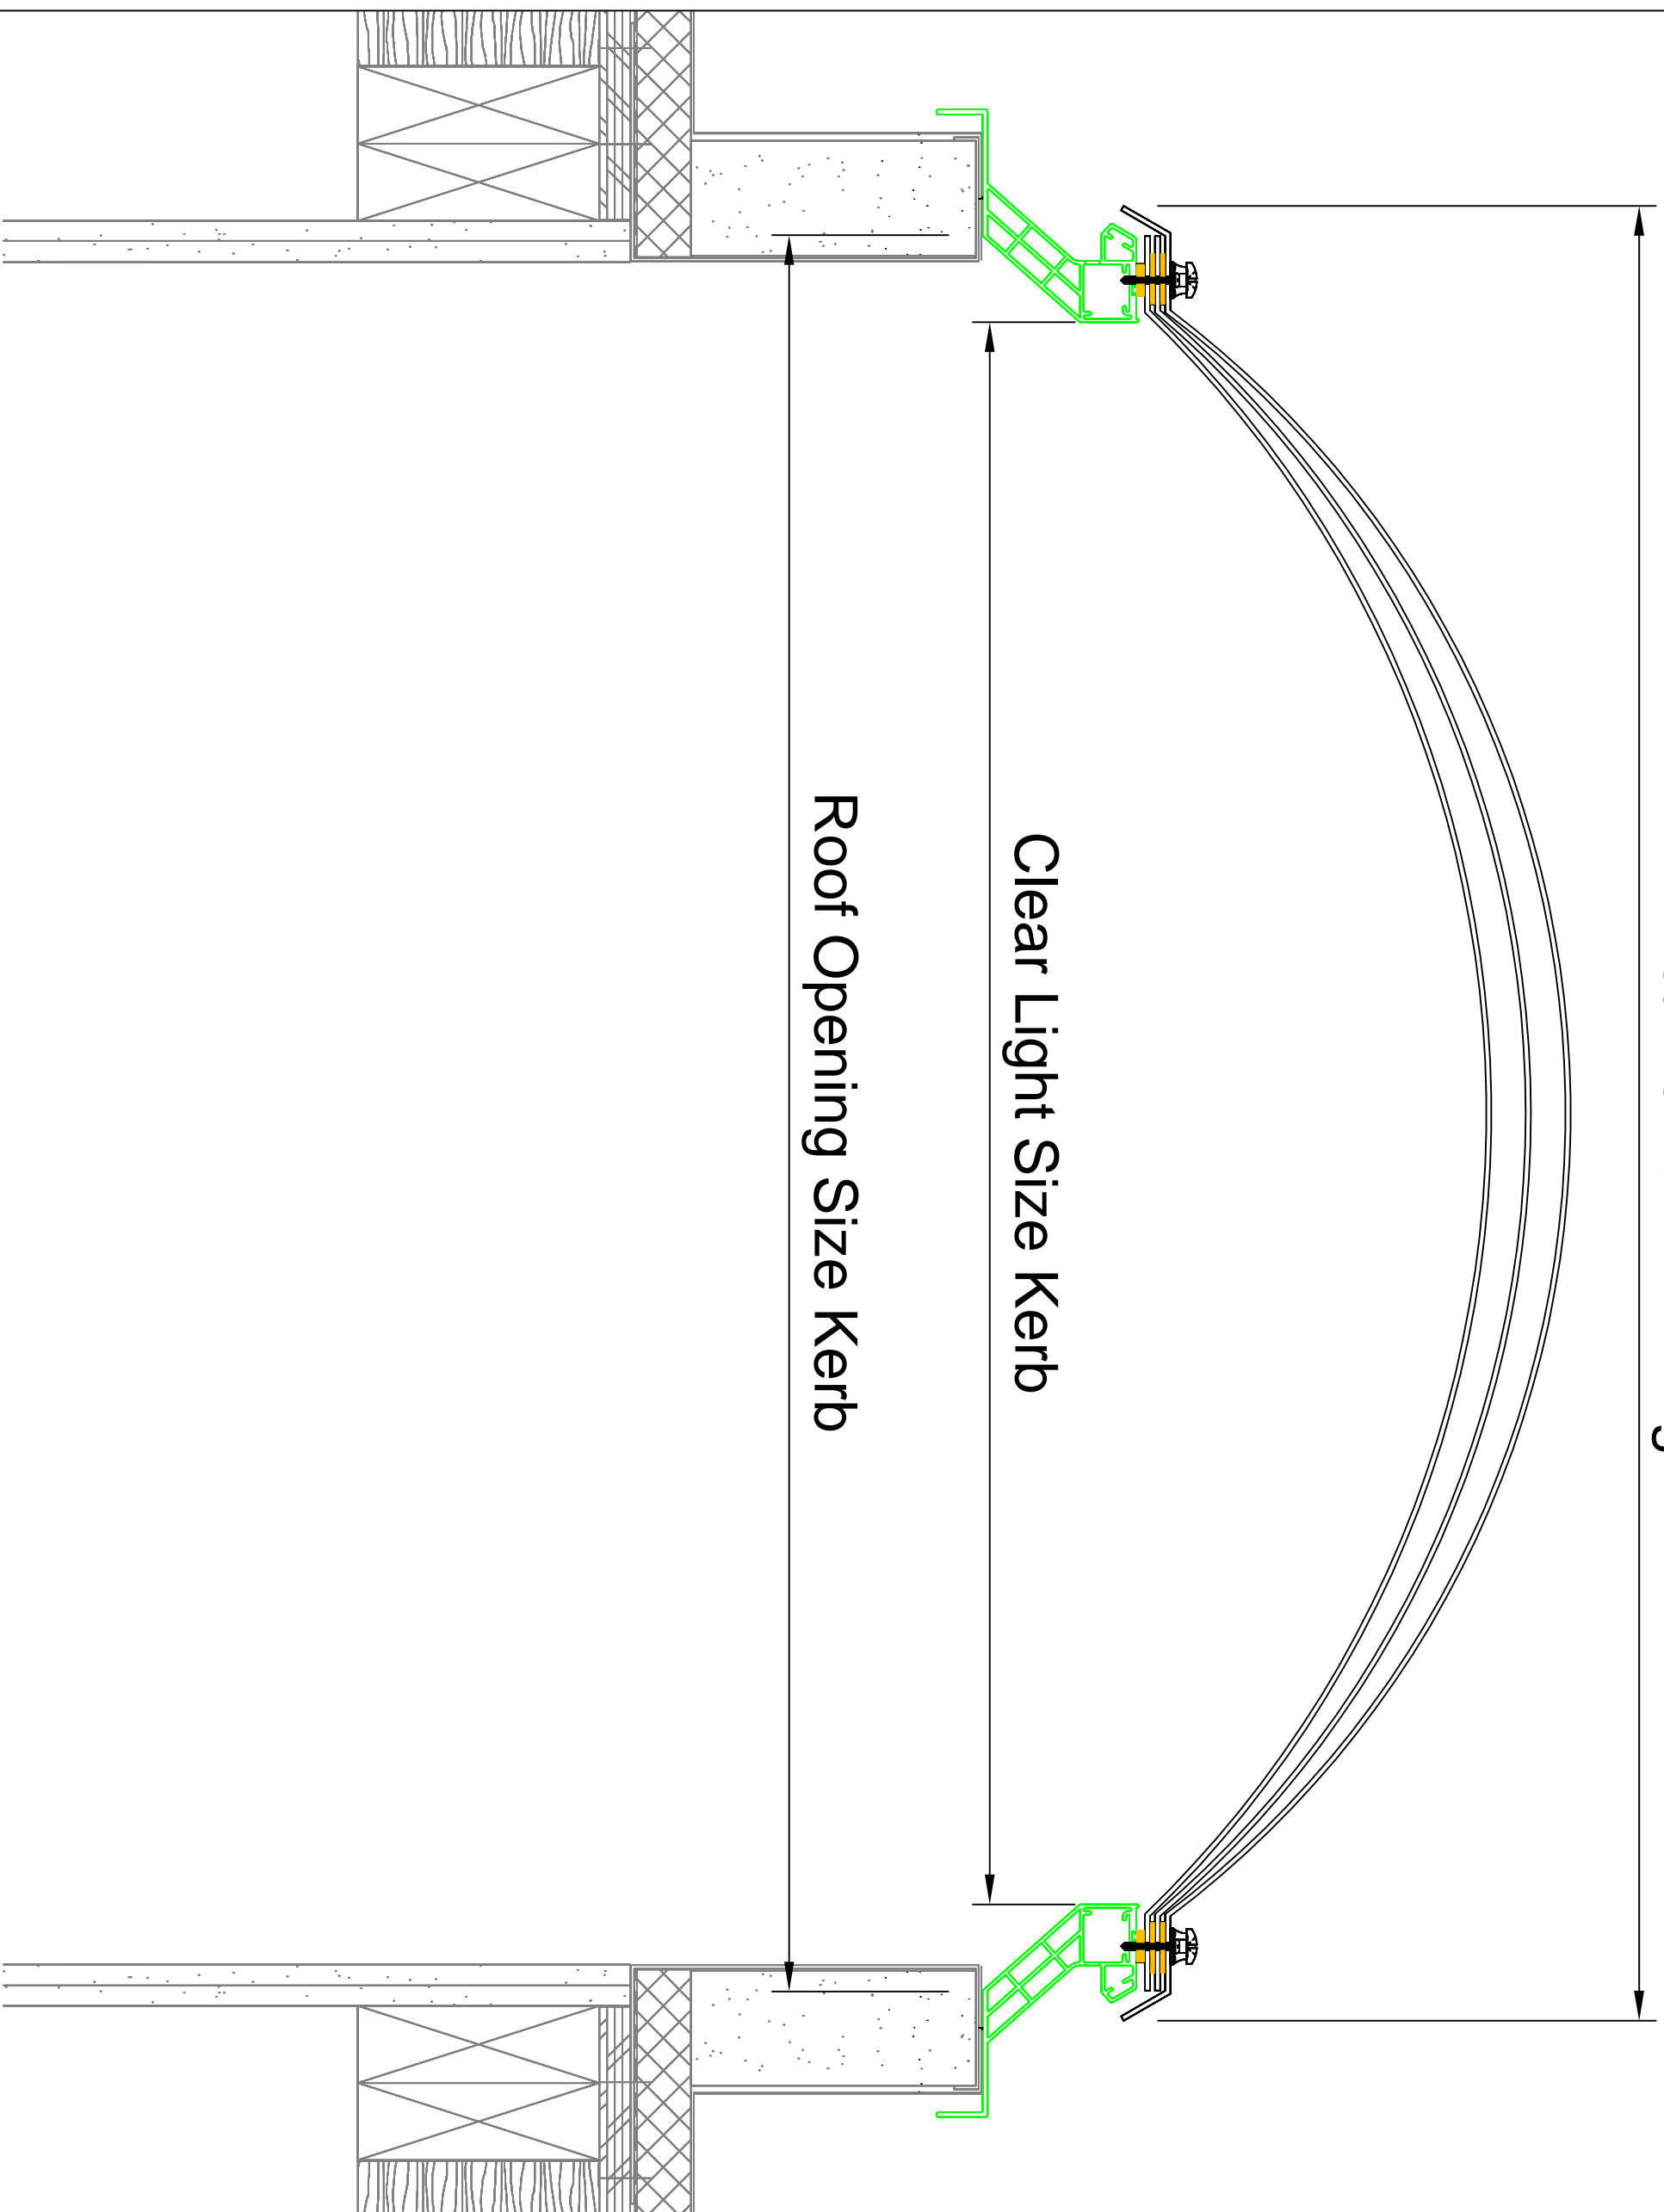

NLS-QMS-FO-14

REV NO	DESCRIPTION	OWN	CHNGD	DATE	APP

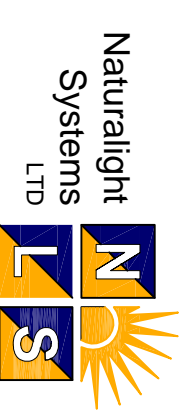

Naturalight Systems LTD.
 Accessory House,
 Barrington Industrial Estate,
 Bealington,
 Northumberland,
 NE22 7DQ

Tel: (01670) 530333
 Fax: (01670) 824540

Project:
 L2 Adaptor Typical

Description:
 Adaptor (No Vent)

Drawn By: N.G.
 Checked By: ?.
 Approved By: ?.

Date Drawn: 04.03.2015
 Job Number: NLS Typical
 Scale: L2 Adaptor

Drawing No.:
 NLS-NLS Typical L2
 Adaptor GD-001
 ISSUE SEPTEMBER 09

A3