



Nominal O/A Size of Rooflight

Clear Light Size Kerb

Roof Opening Size Kerb

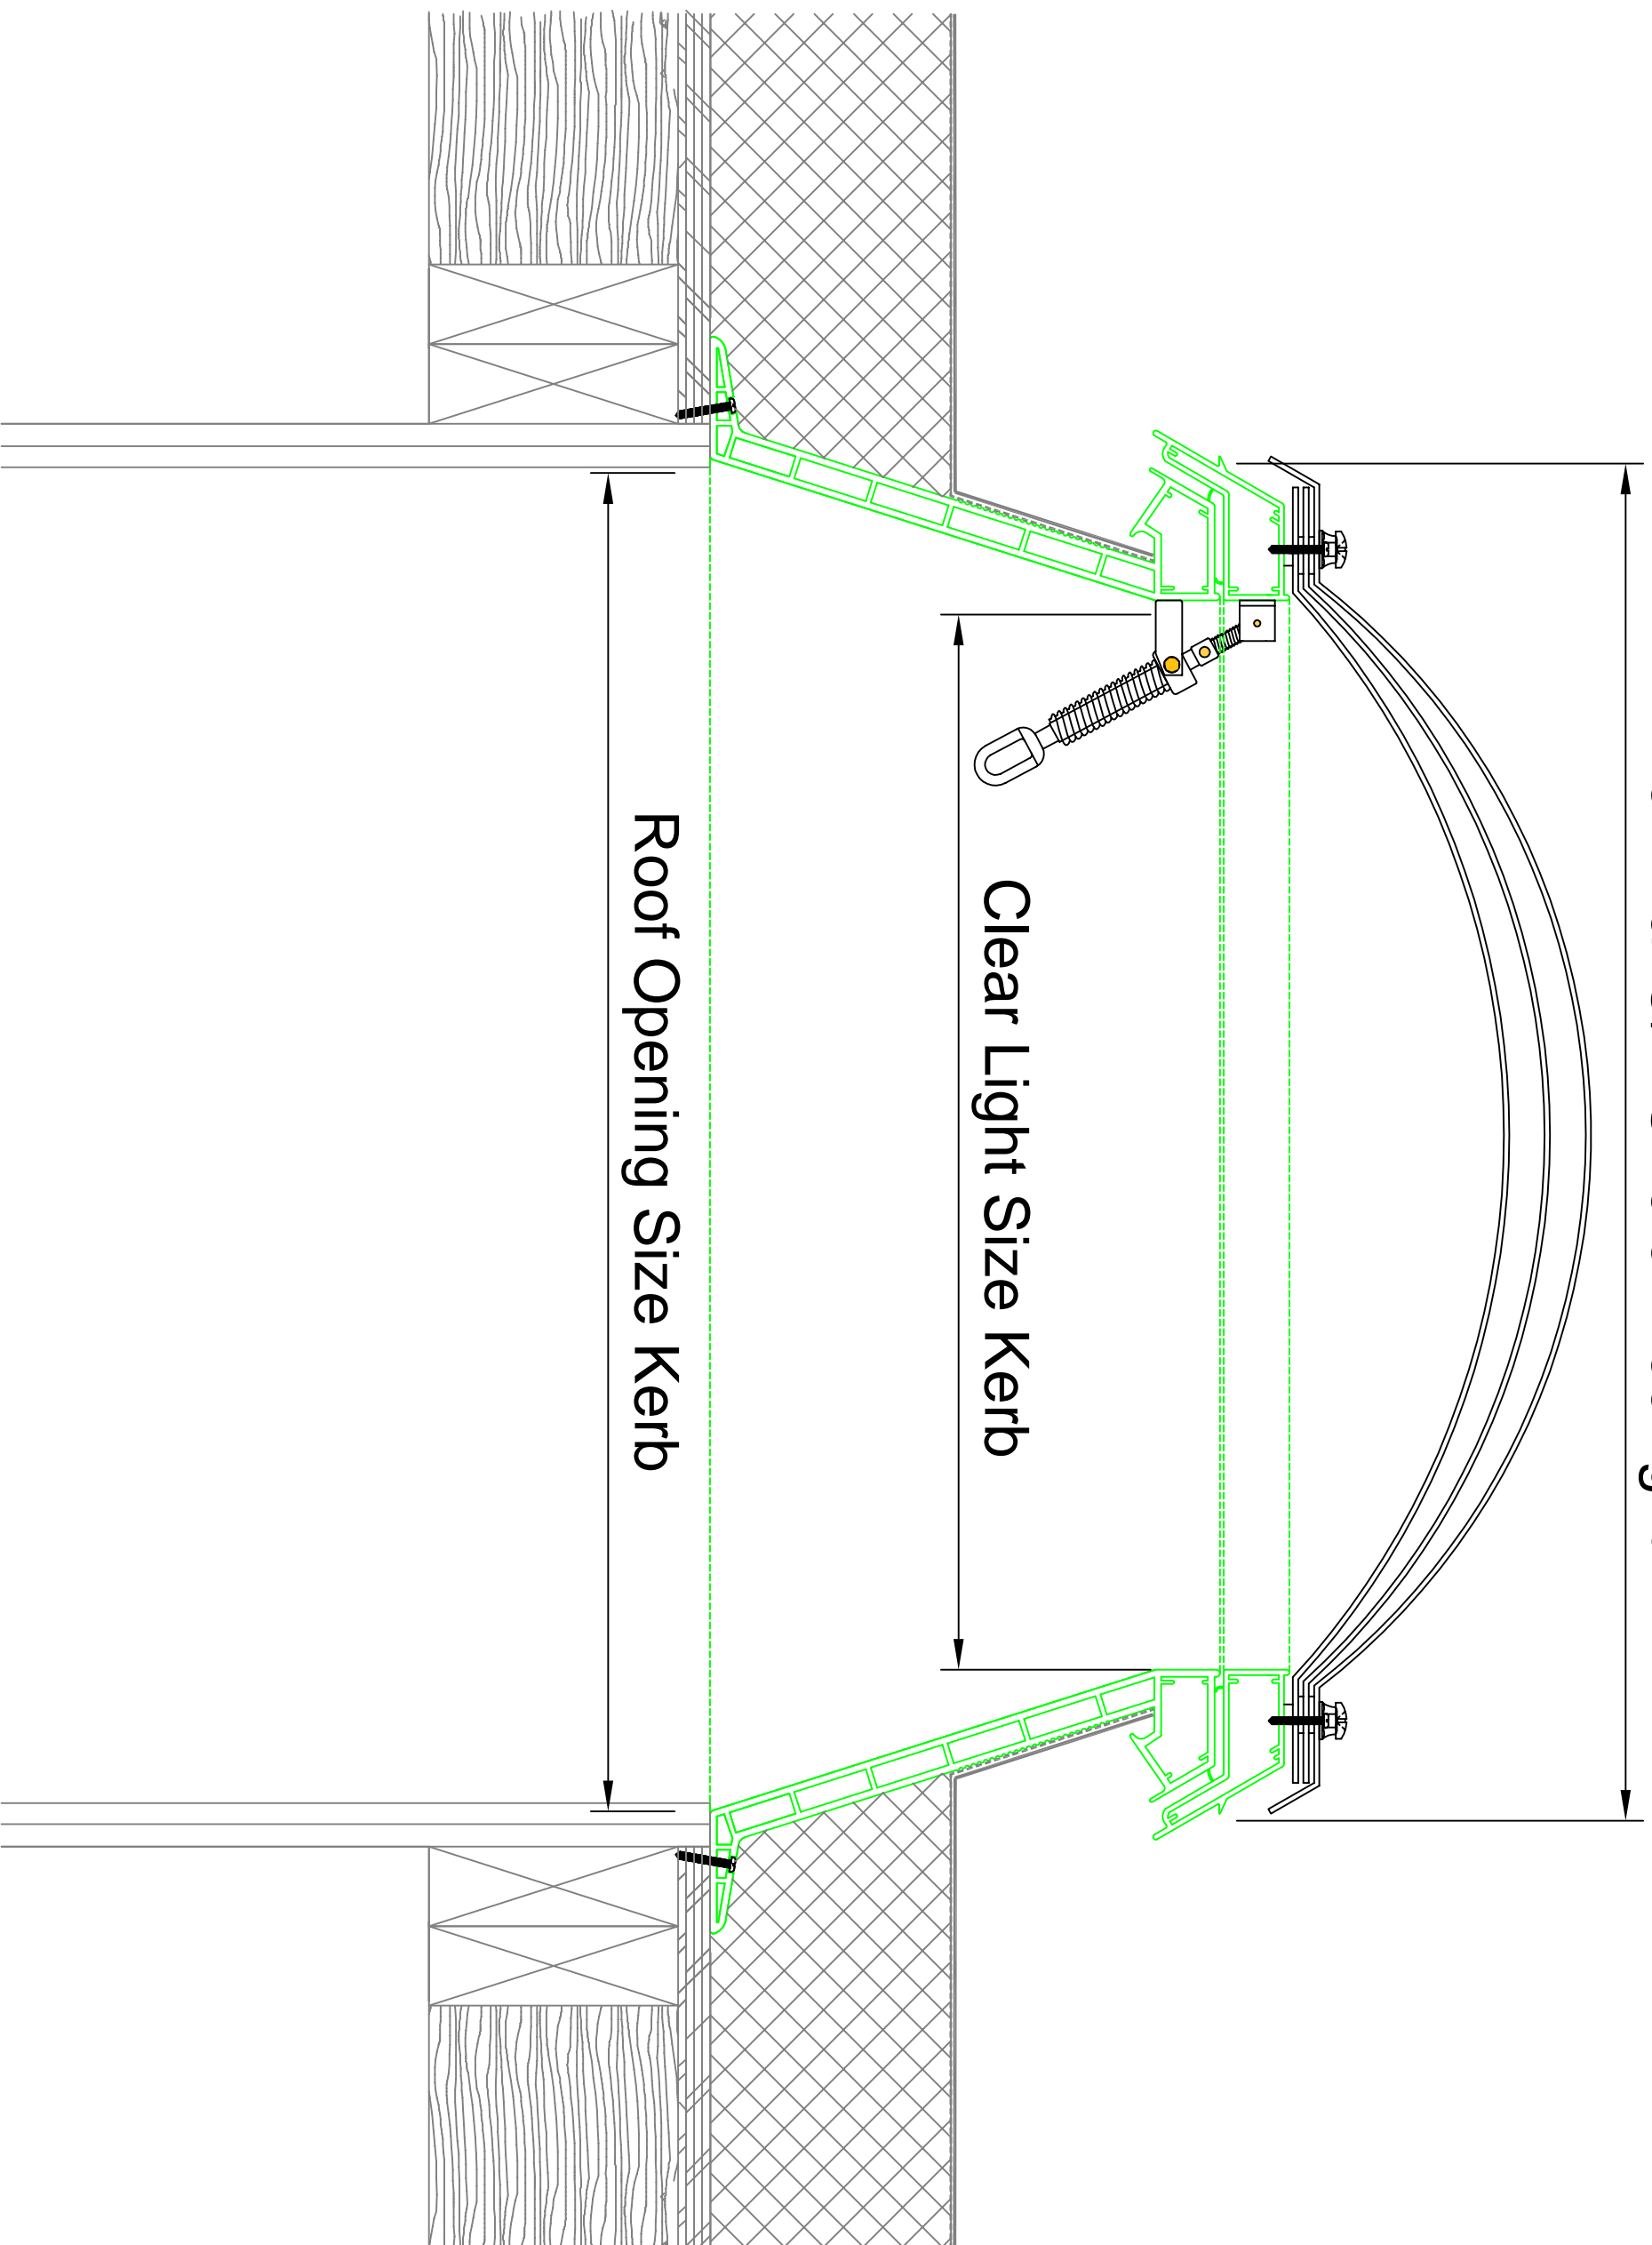

REV NO	DESCRIPTION	OWN	CHNGD	DATE	APP

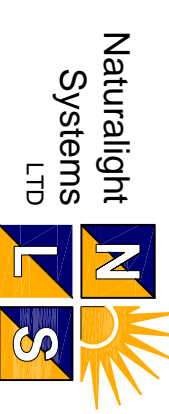

Naturalight Systems LTD.
 Accessory House,
 Barrington Industrial Estate,
 Bollington,
 Northumberland
 NE22 7DQ

Tel: (01670) 530333
 Fax: (01670) 824540

Project:
 L2 Standard Typical

Description:
 Standard (Worm Gear)

Drawn By: N.G.
 Checked By: ?.?.
 Approved By: ?.?.

Date Drawn: 04.03.2015
 Job Number: NLS Typical
 Scale: L2 Standard

Drawing No.:
 NLS-NLS Typical L2

Standard-CD-005
 ISSUE SEPTEMBER 09