



Nominal O/A Size of Rooflight

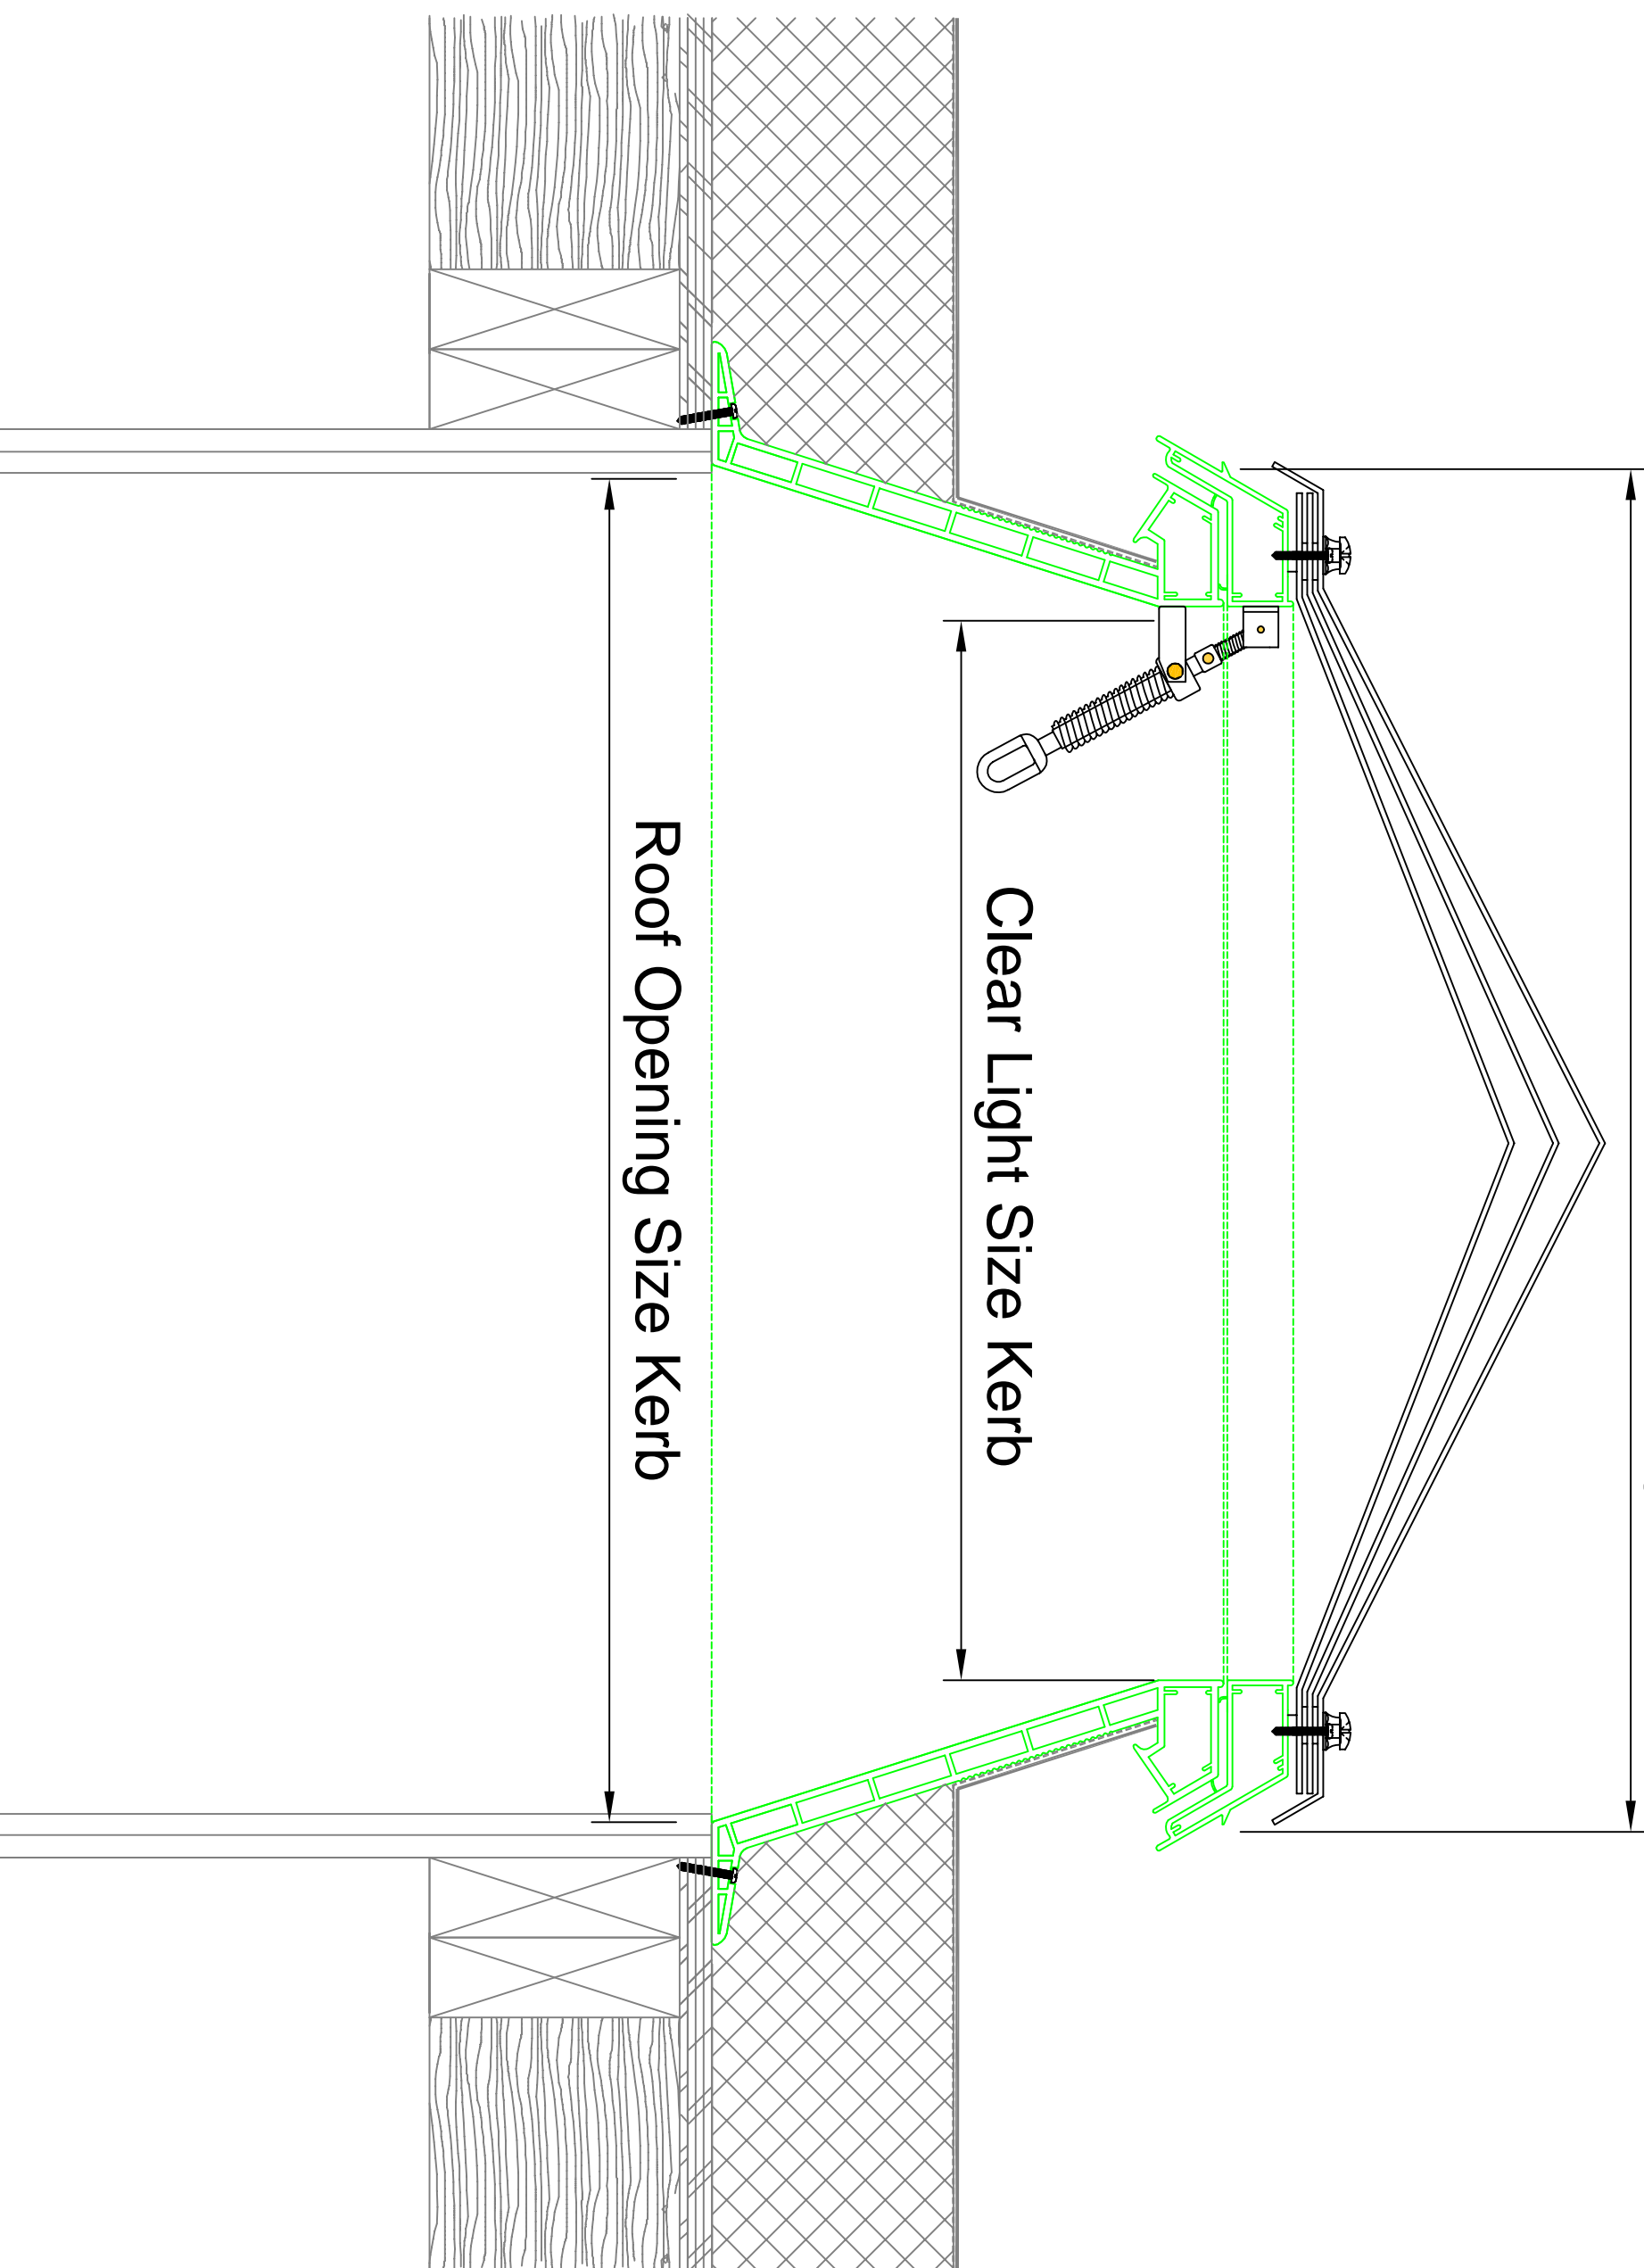

Clear Light Size Kerb

Roof Opening Size Kerb

REV NO	DESCRIPTION	OWN	CHNGD	DATE	APP

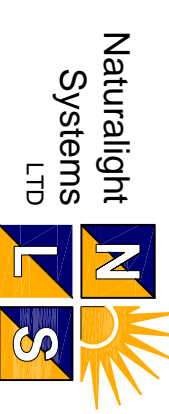

Naturalight Systems LTD.  
 Accessory House,  
 Barrington Industrial Estate,  
 Bollington,  
 Northumberland  
 NE22 7DQ

Tel: (01670) 530333  
 Fax: (01670) 824540

Project:  
 L2 Standard Typical

Description:  
 Standard (Worm Gear)

Drawn By: N.G.  
 Checked By: ?.  
 Approved By: ?.

Date Drawn: 04.03.2015  
 Job Number: NLS Typical  
 Scale: L2 Standard

Drawing No.:  
 NLS-NLS Typical L2

Standard-CD-019  
 ISSUE SEPTEMBER 09