


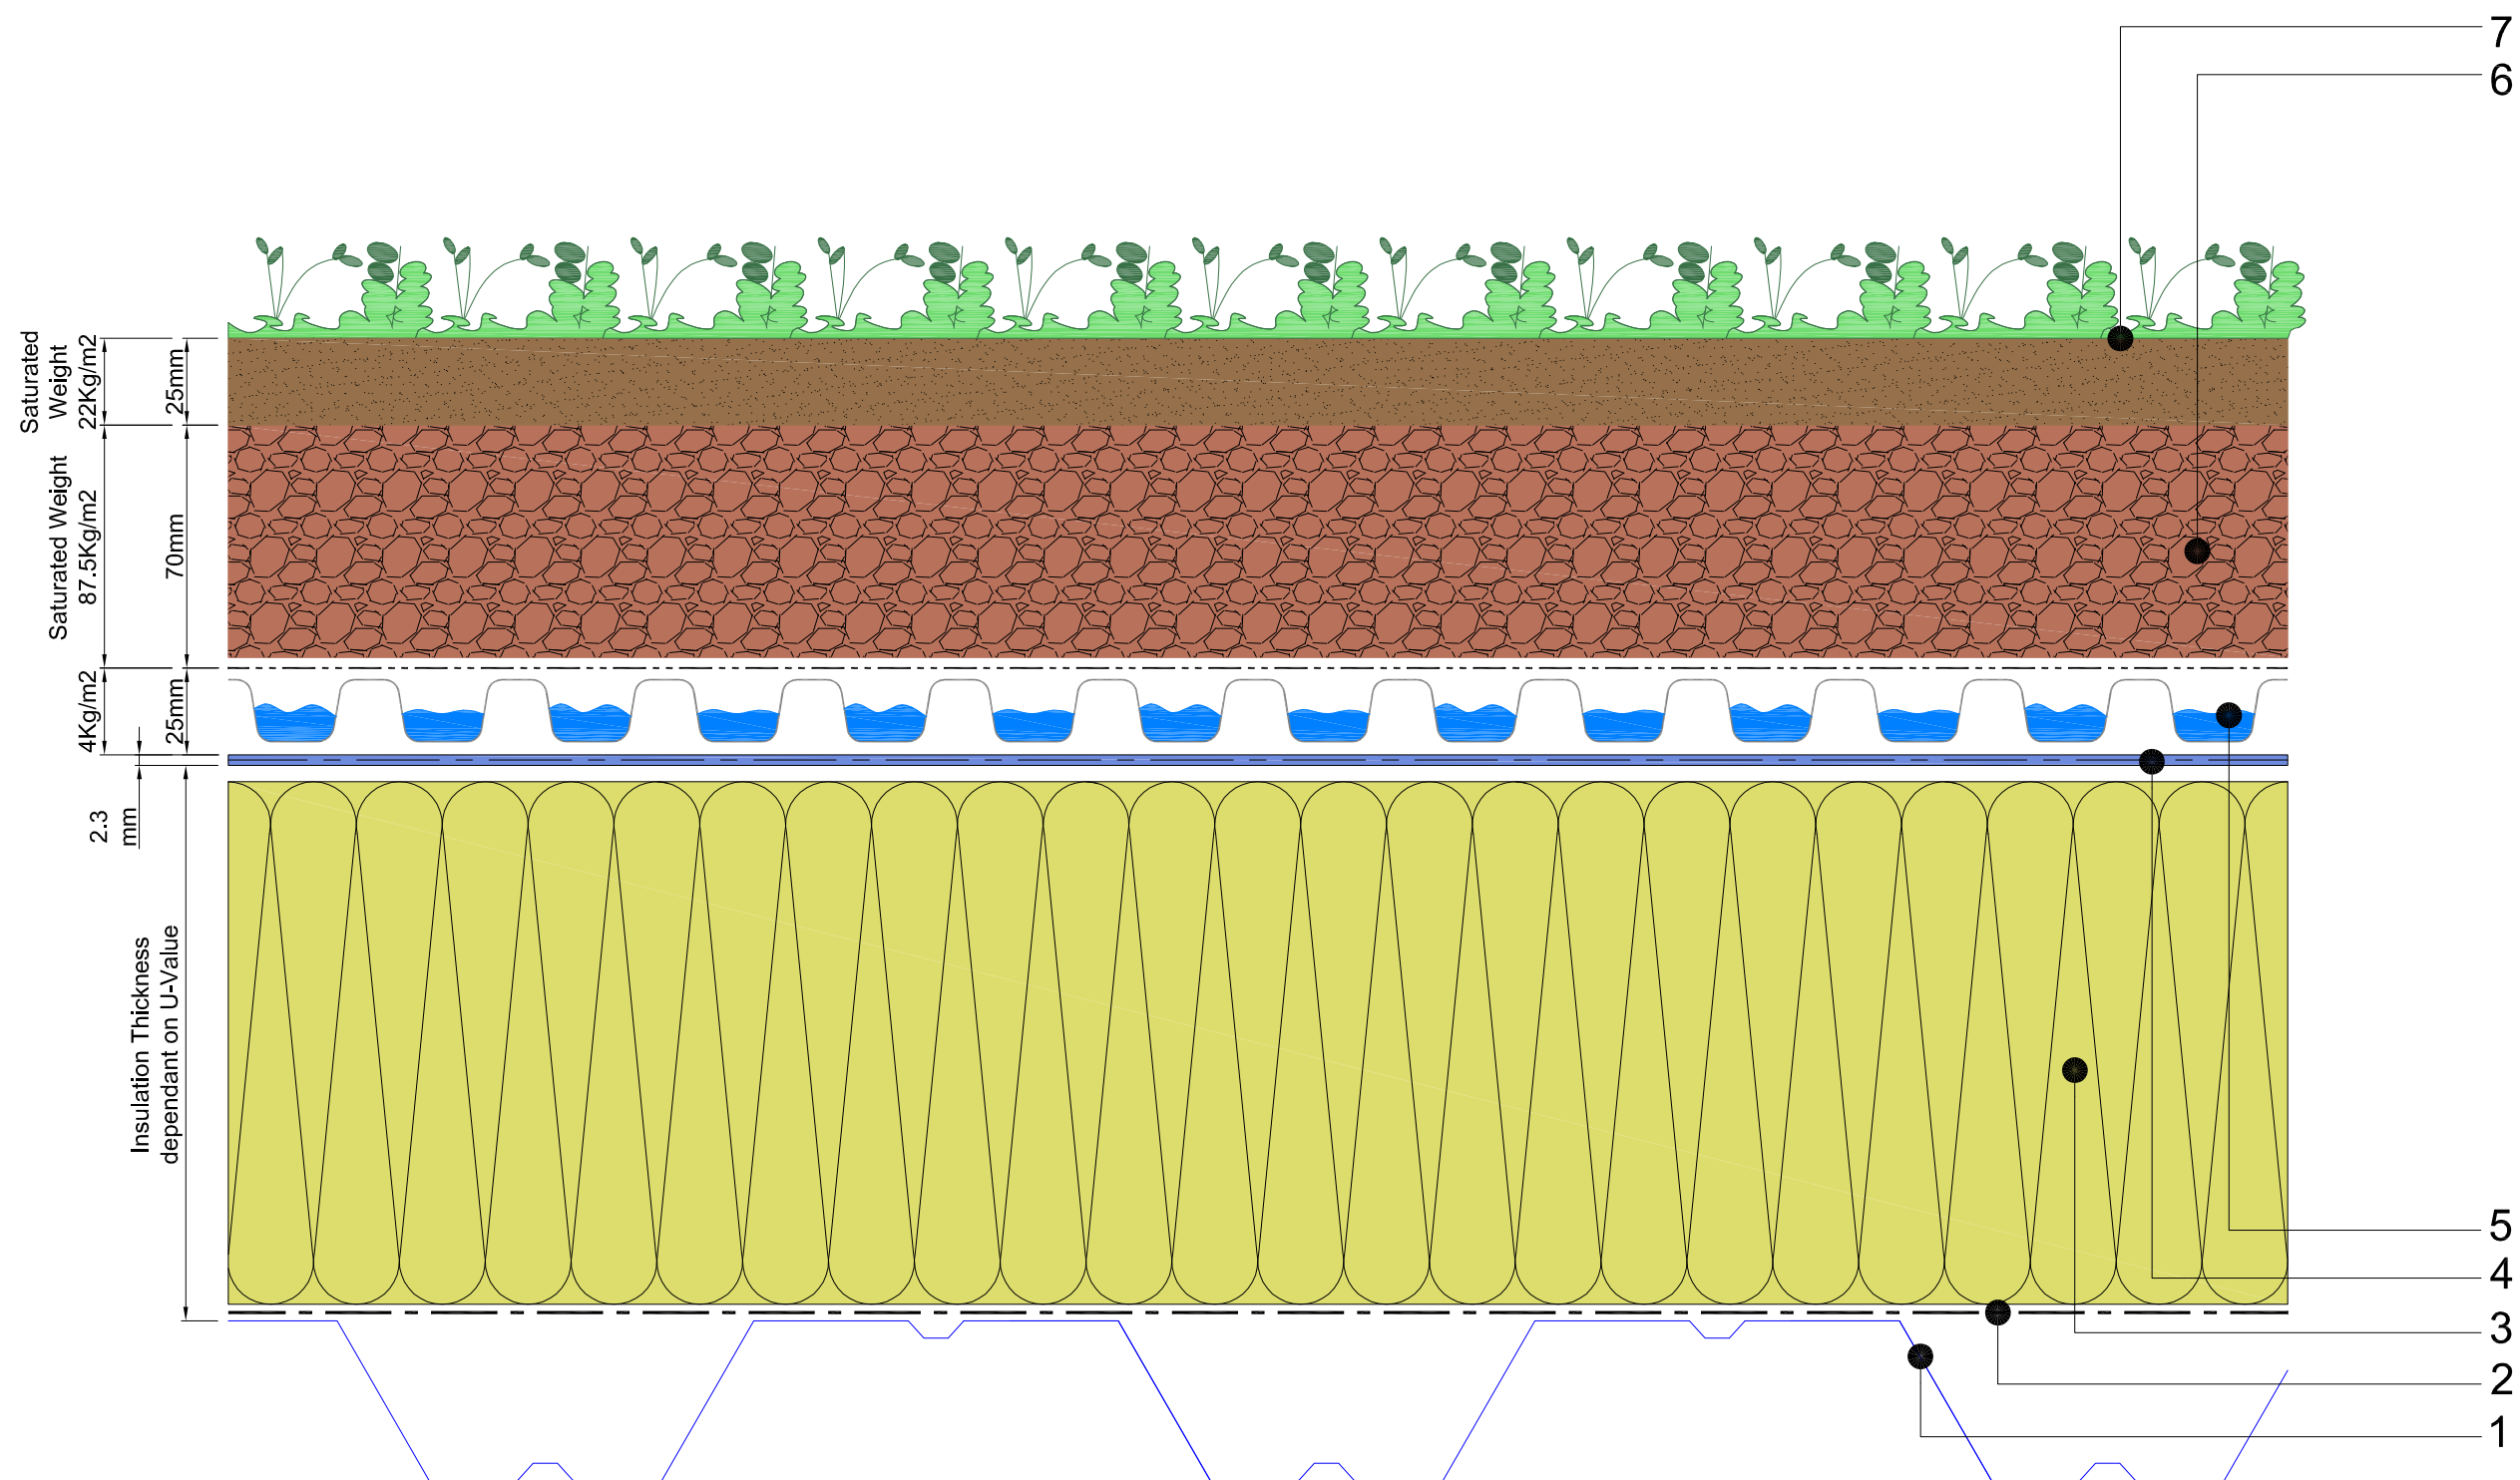

1. Metal decking
2. Self adhesive vapour barrier.
3. Tapered or uniform polyurethane insulation adhered to base with Radmat adhesive layer.
 - > Self adhesive foil to all board joints.
4. Paraflex System
 - > Paraflex universal primer
 - > Hand cast kiln dried sand
 - > Paraflex FD 1.5 mm initial coat
 - > Radmat 165Kg reinforcement layer
 - > Paraflex FD 0.8mm top coat

5. Radmat D25 water retention & drainage board, G12 filter membrane.
6. Radmat 100% recycled green roof growing media.
7. Pregrown roof garden mat.

Note: Expected rainwater retention from 20 Litres/m²



TITLE WARM ROOF PARAFLEX METAL DECK SEDUM BLANKET GARDEN BUILD UP	
DATE: Aug ' 09	SCALE N.T.S.
DRAWING NUMBER RAD-PAR-304	