


Membrane sealed by cladding contractor to Paraflex. Any membrane sealed direct to Paraflex must be checked for compatibility by the cladding contractor.

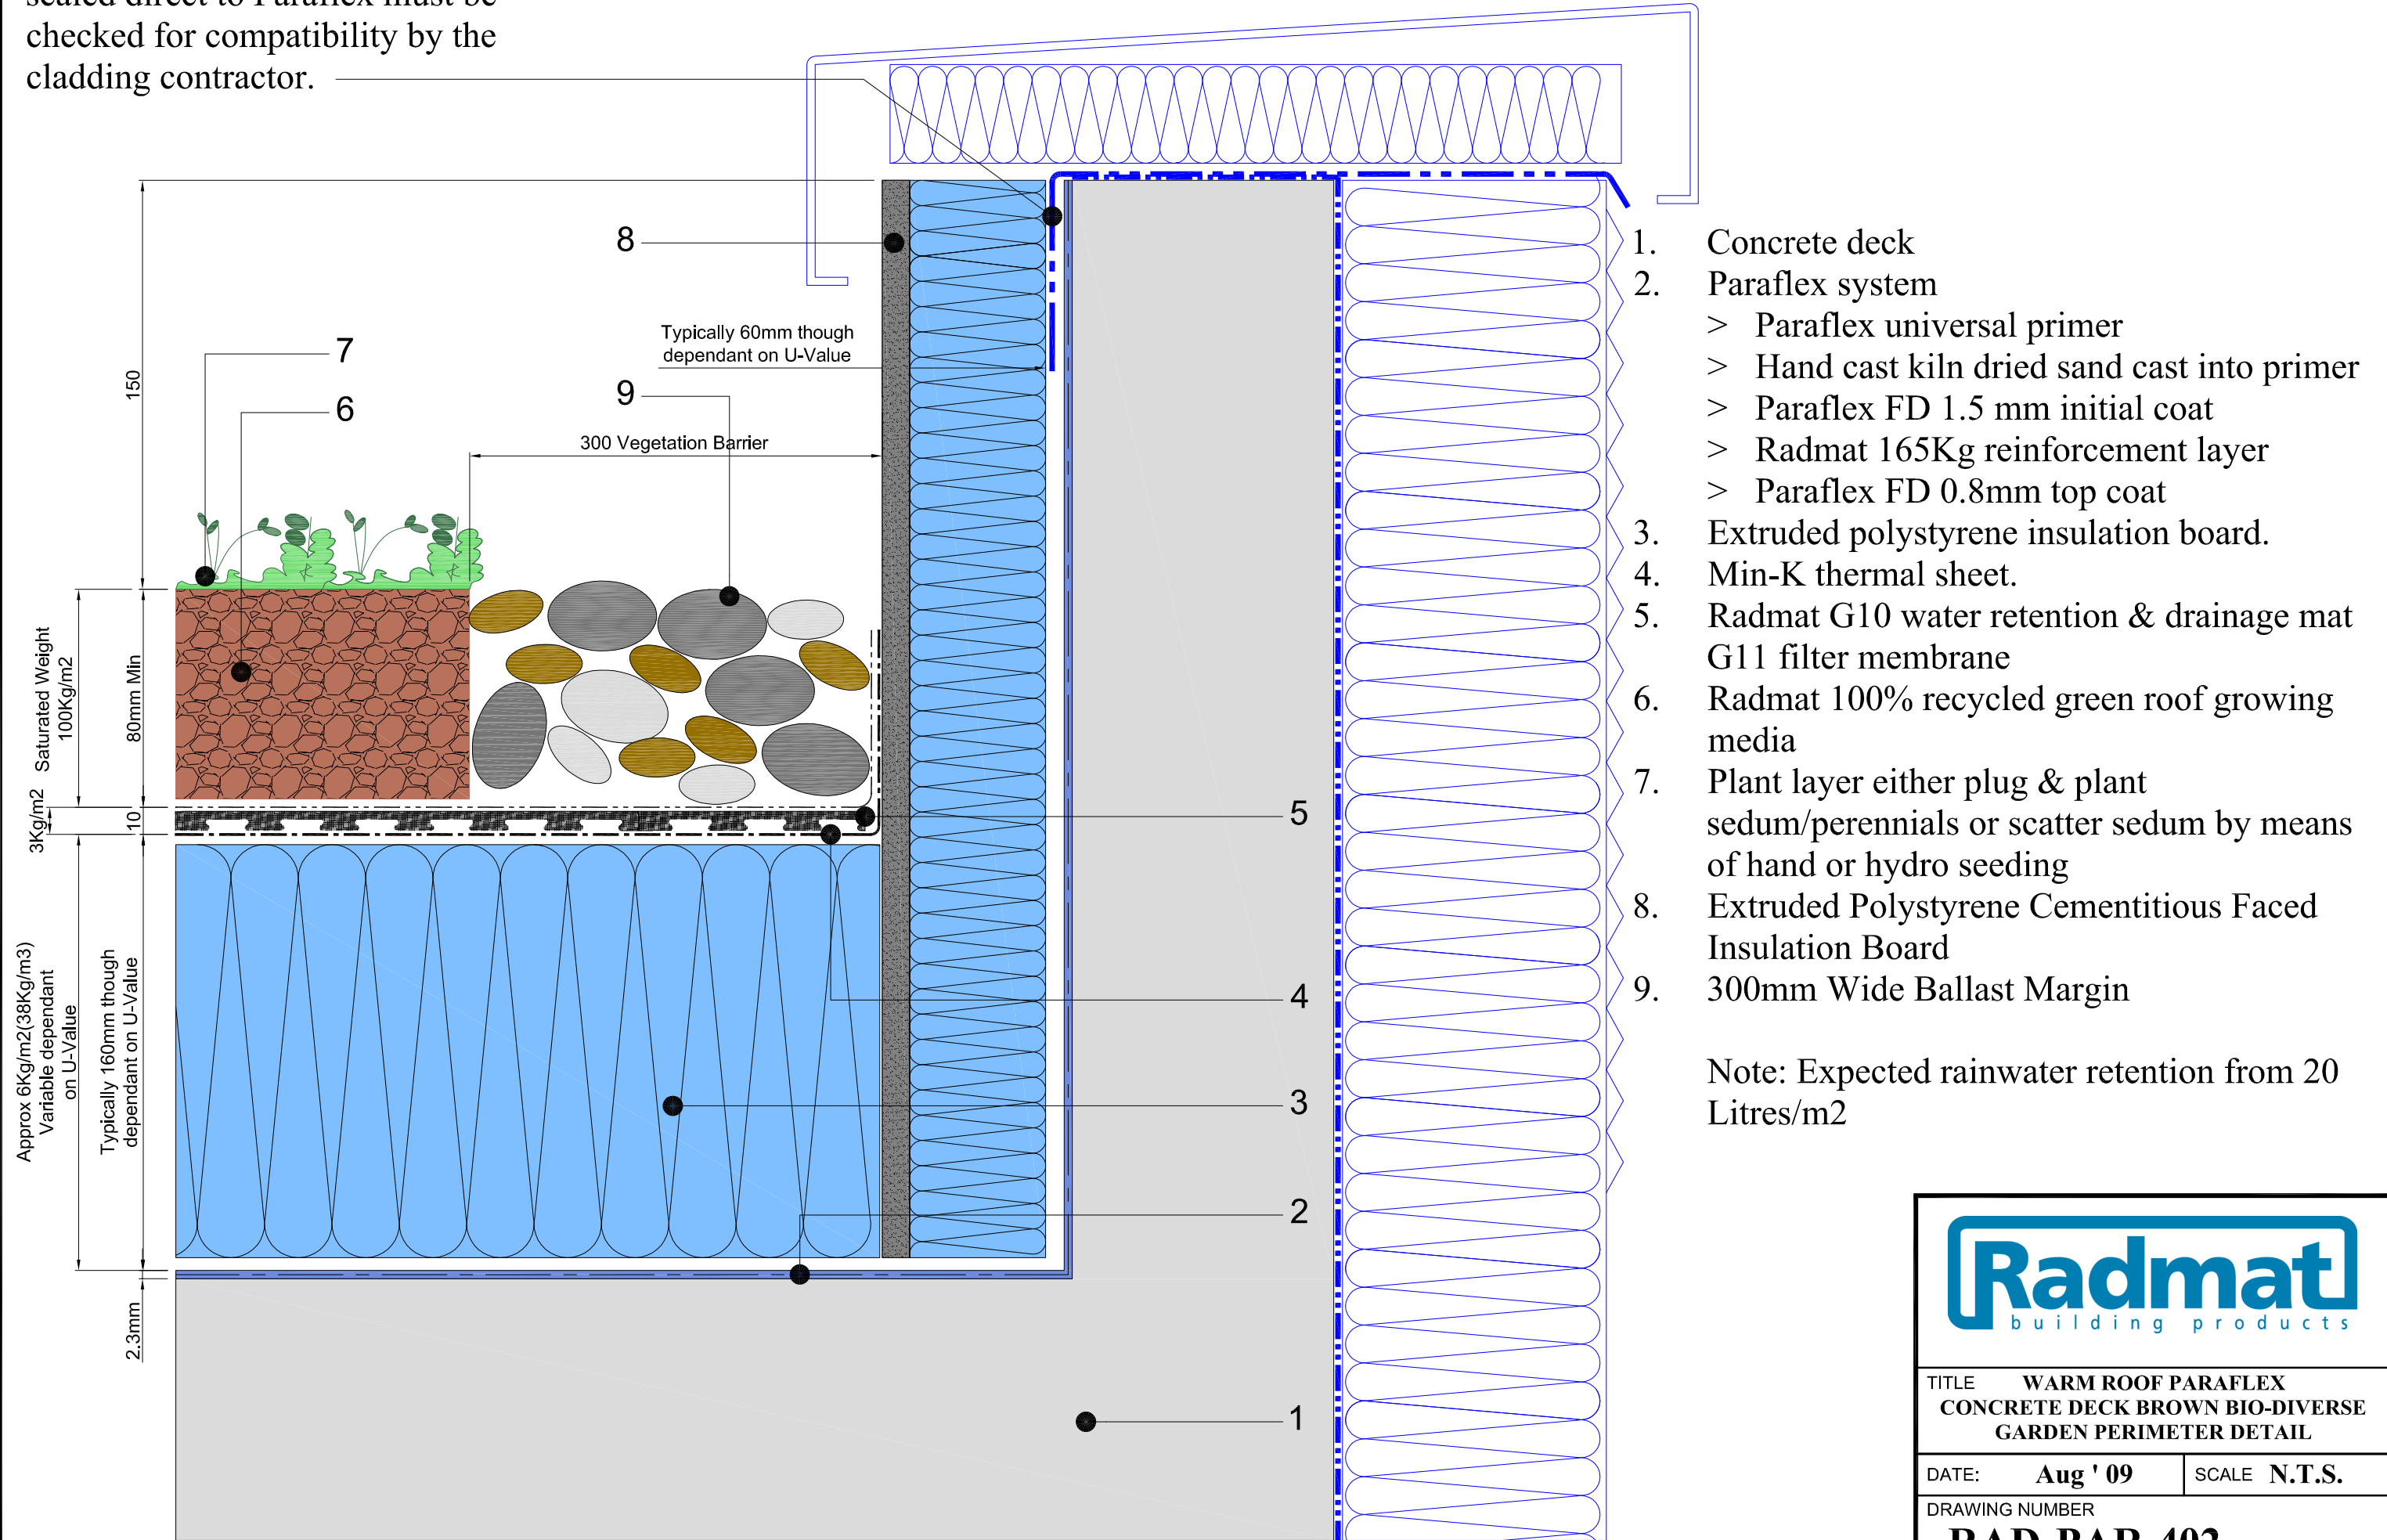

1. Concrete deck
2. Paraflex system
 - > Paraflex universal primer
 - > Hand cast kiln dried sand cast into primer
 - > Paraflex FD 1.5 mm initial coat
 - > Radmat 165Kg reinforcement layer
 - > Paraflex FD 0.8mm top coat
3. Extruded polystyrene insulation board.
4. Min-K thermal sheet.
5. Radmat G10 water retention & drainage mat G11 filter membrane
6. Radmat 100% recycled green roof growing media
7. Plant layer either plug & plant sedum/perennials or scatter sedum by means of hand or hydro seeding
8. Extruded Polystyrene Cementitious Faced Insulation Board
9. 300mm Wide Ballast Margin

Note: Expected rainwater retention from 20 Litres/m²

TITLE WARM ROOF PARAFLEX CONCRETE DECK BROWN BIO-DIVERSE GARDEN PERIMETER DETAIL	
DATE: Aug ' 09	SCALE N.T.S.
DRAWING NUMBER RAD-PAR-402	