


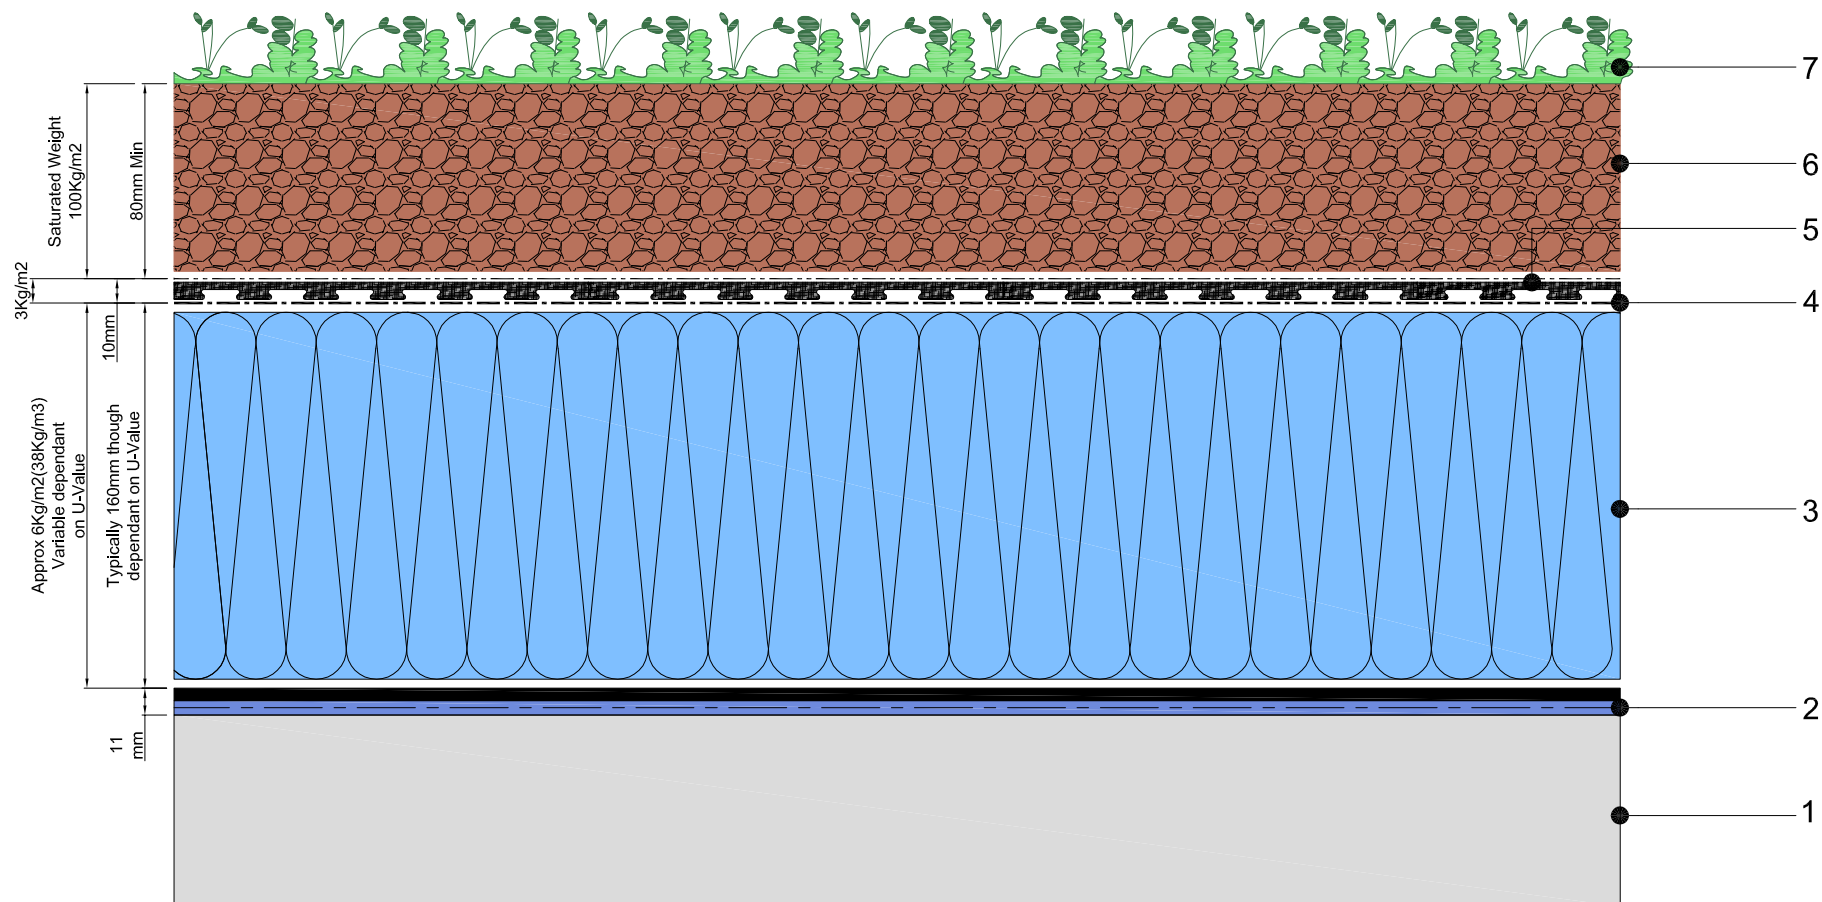

1. Concrete deck
2. Permaquik 6100 system
 - > Radmat Permaquik 6100 3mm hot melt membrane
 - > Radmat 2016 reinforcement fleece
 - > Radmat Permaquik 6100 3mm hot melt membrane
 - > Radmat 5mm root barrier membrane
3. Extruded polystyrene insulation board
4. Min-K thermal sheet
5. Radmat G10 water retention & drainage mat G11 filter membrane
6. Radmat 100% recycled green roof growing media
7. Plant layer either plug & plant sedum/perennials or scatter sedum by means of hand or hydro seeding

Note: Expected rainwater retention from 20 litres/m2



TITLE
**PERMAQUIK 6100 SYSTEM INVERTED
 BROWN BIO-DIVERSE ROOF GARDEN**

DATE: **July '09** SCALE **N.T.S.**

DRAWING NUMBER
RAD-PQ-400