

Rev	Description	Date
A	Second Issue	Oct 06
-	First Issue	Jan 02

Drawing Title
 Typical Interface Details into
 Steel Framed Building with
 Insulated Render Cladding




Drawing No.	Revision	Scale/Plot
200.sst.002	A	1:2/A3



VELFAC LTD

The Old Livery
 Hilliersham
 Cambridge
 CB1 6DR
 Internet : www.VELFAC.co.uk

Tel : 01223 897100
 Fax : 01223 897101
 Email : post@VELFAC.co.uk

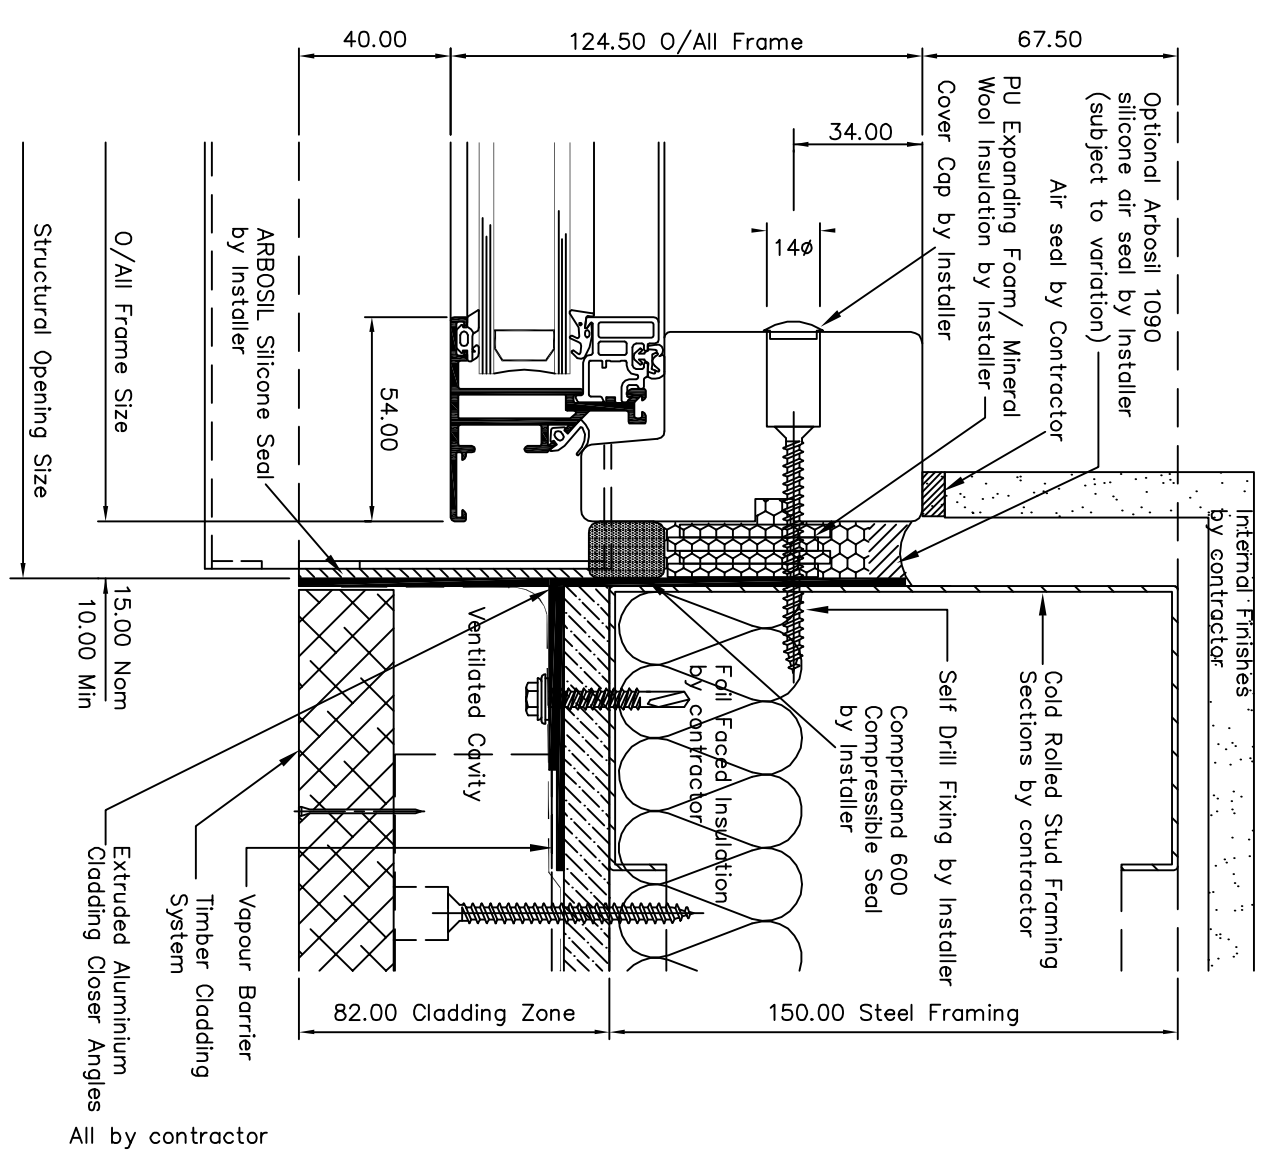
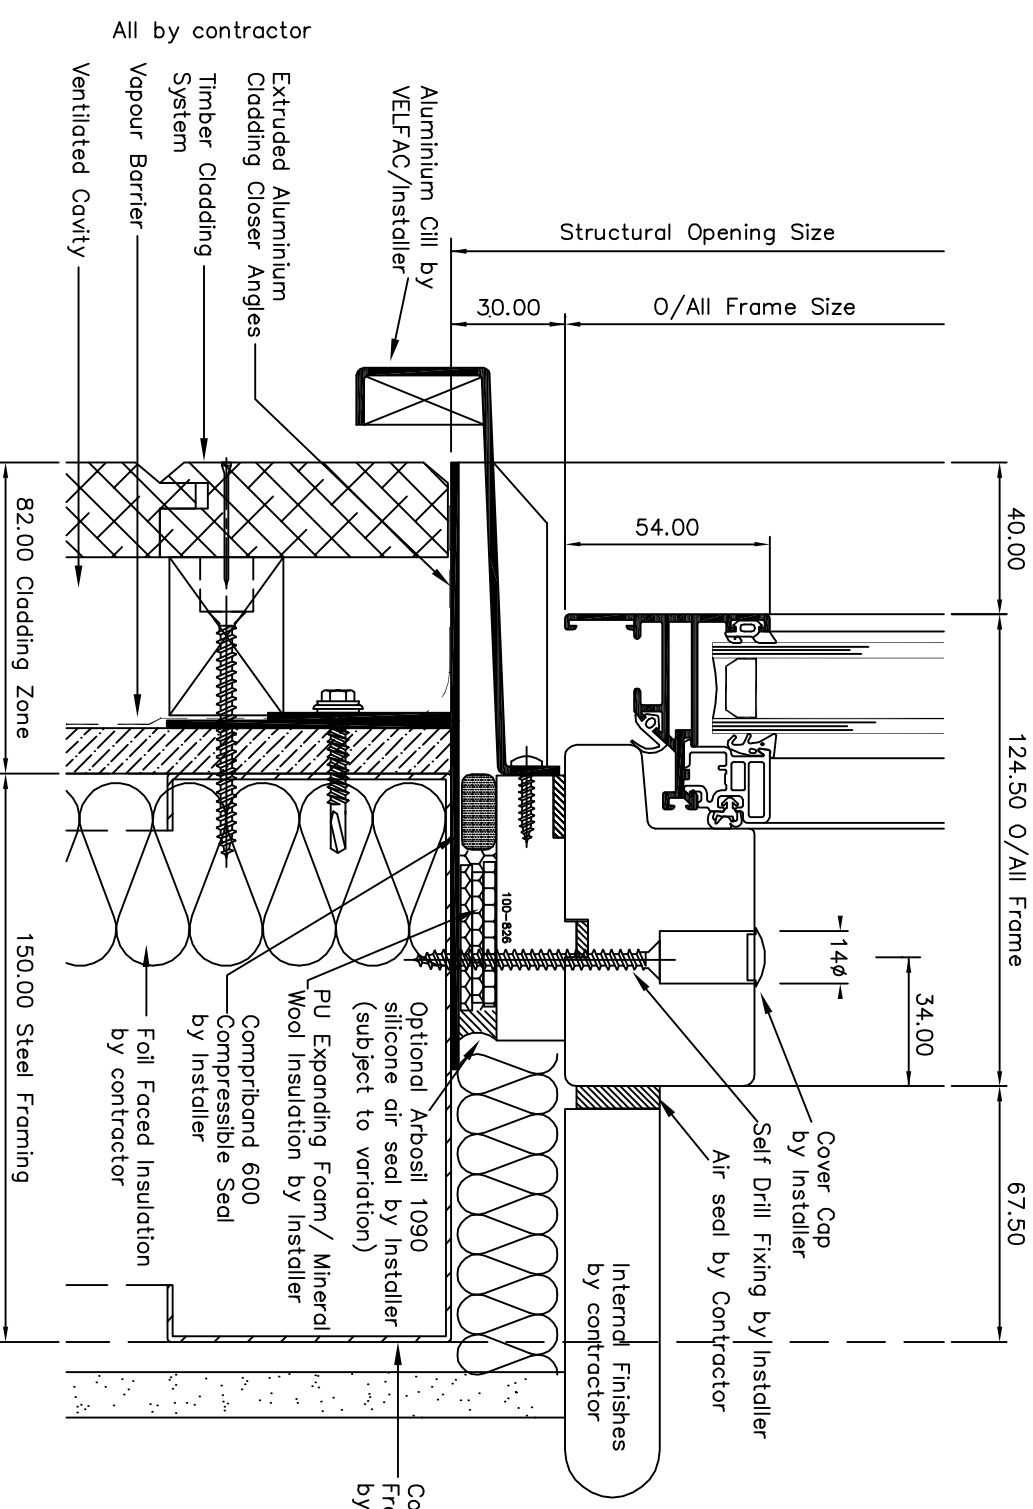
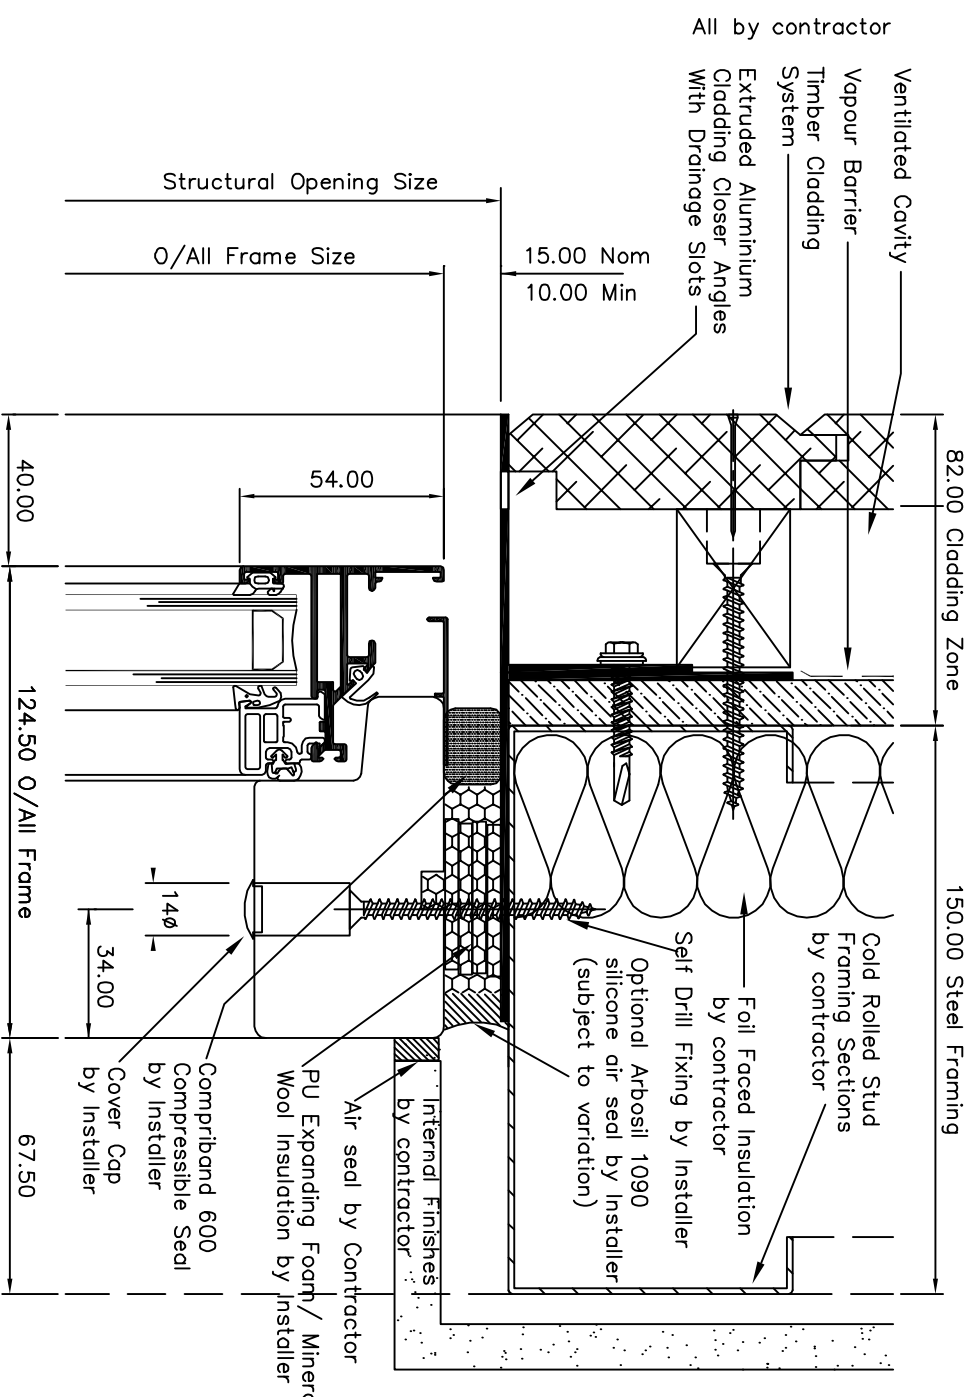


Rev	Description	Date
A	Second Issue	Oct 06
-	First Issue	Jan 02

Drawing No.	200.sst.003	Revision	A	Scale/Plot	1:2/A3
-------------	-------------	----------	---	------------	--------



VELFAC LTD
 The Old Livery
 Hilliersham
 Cambridge
 CB1 6DR
 Tel : 01223 897100
 Fax : 01223 897101
 Email : post@VELFAC.co.uk
 Internet : www.VELFAC.co.uk

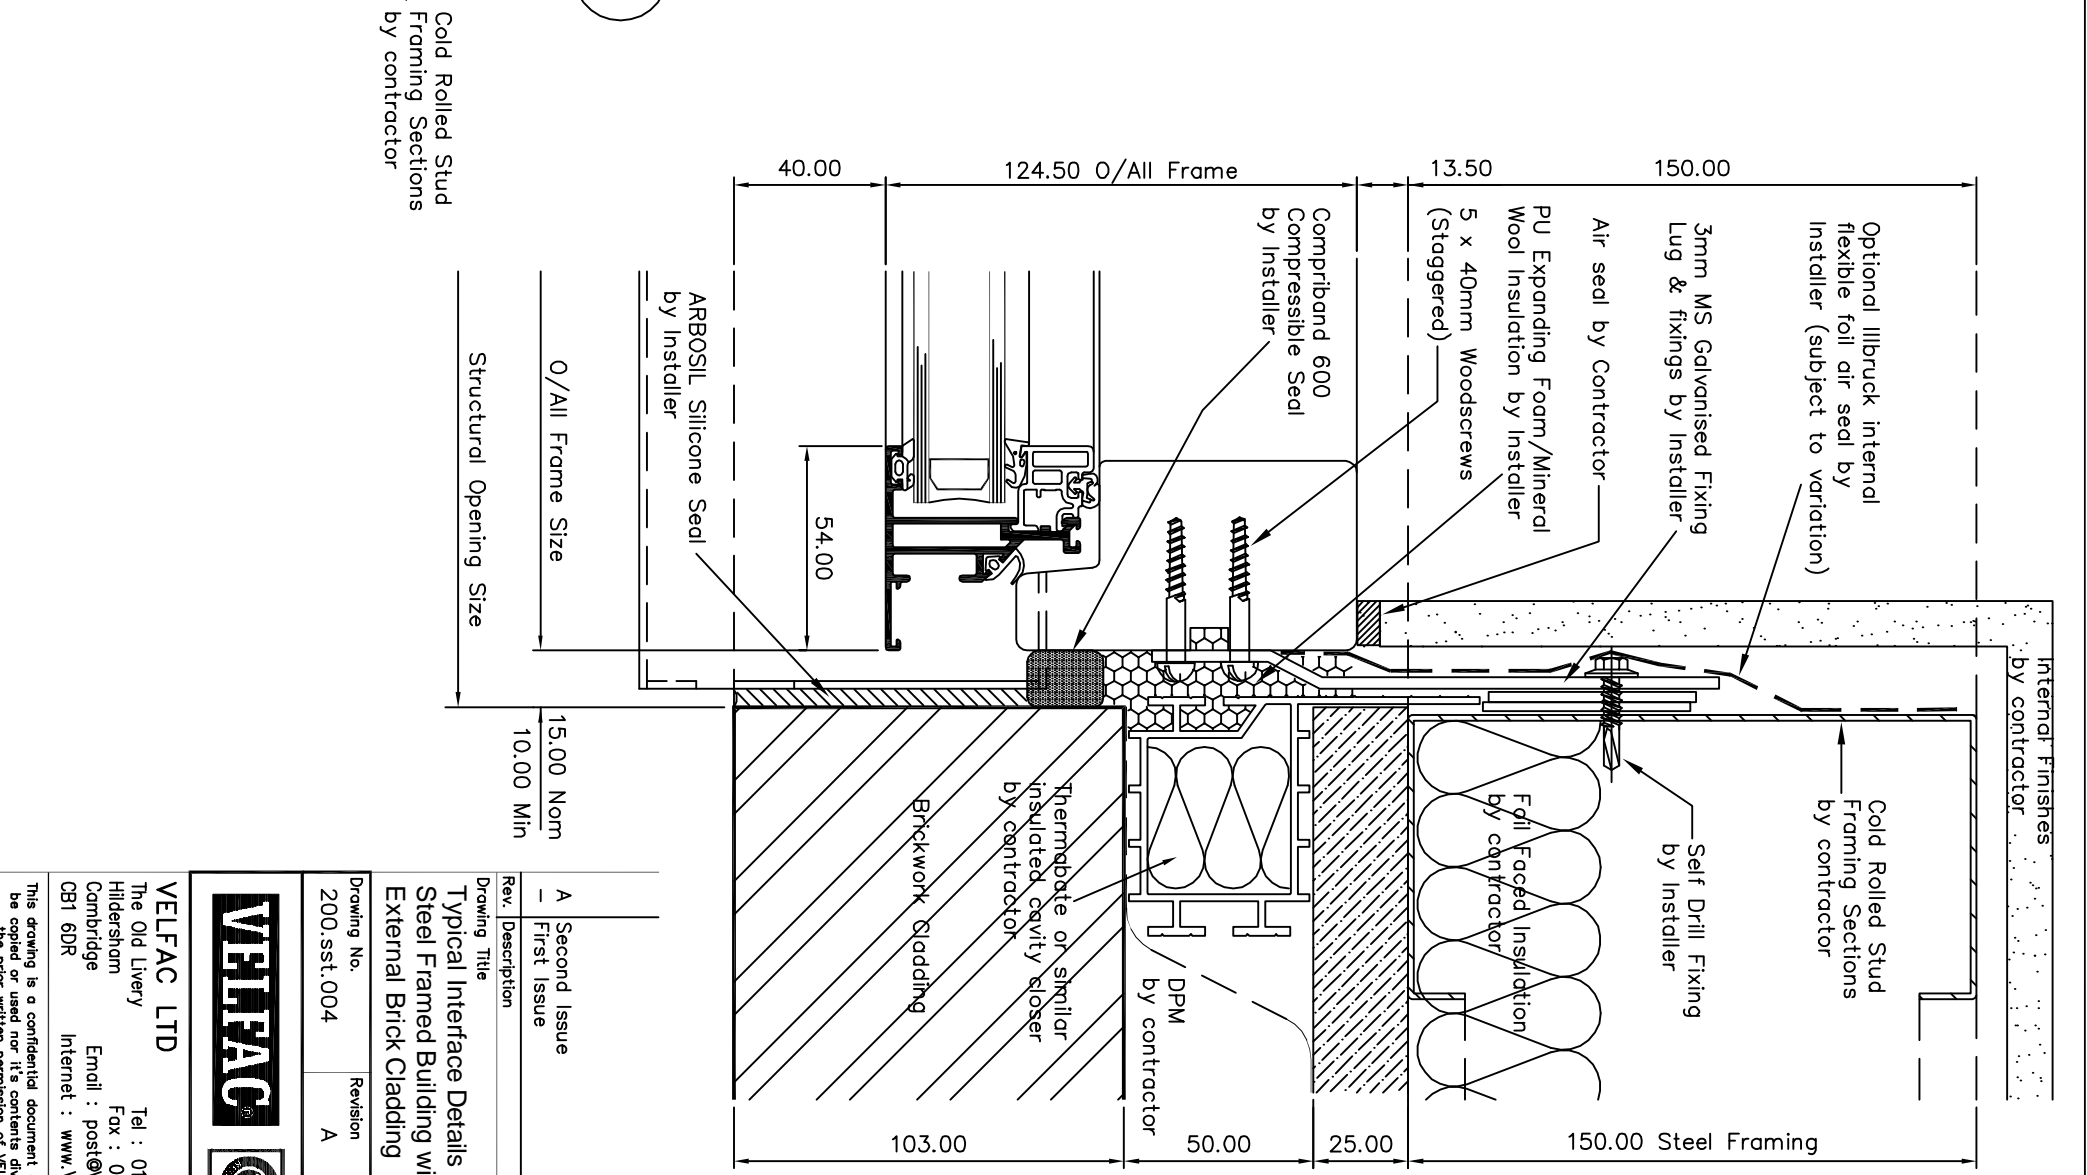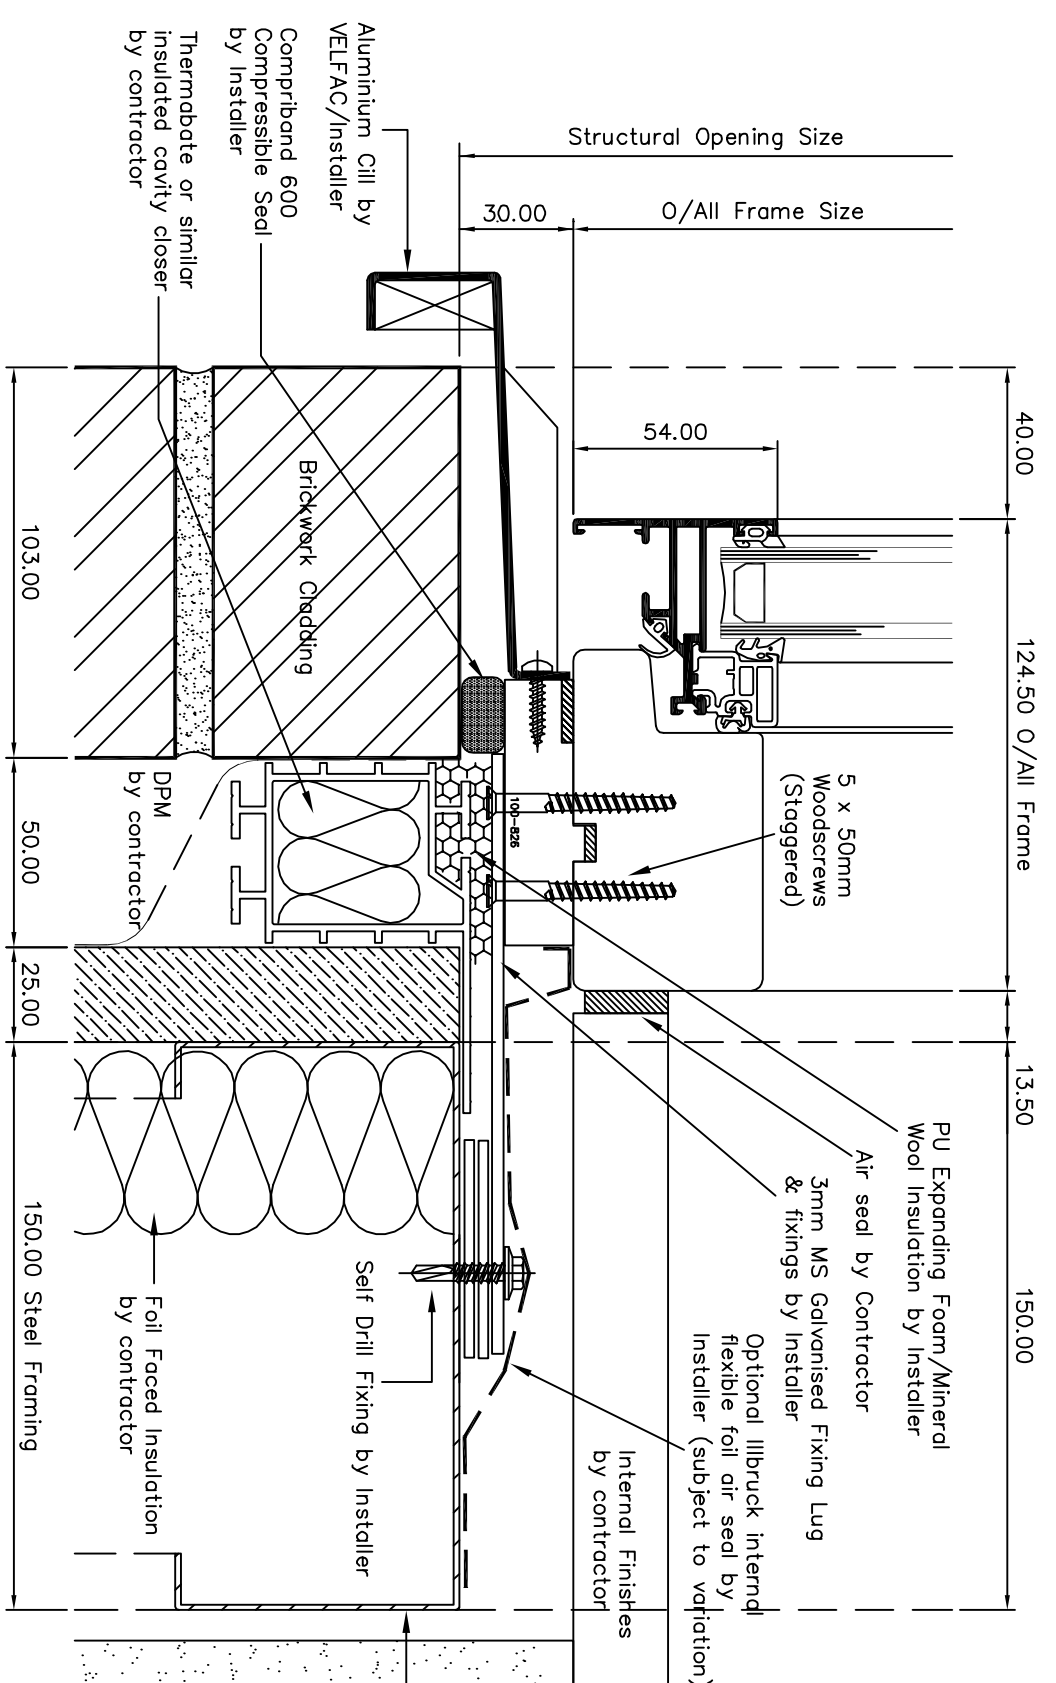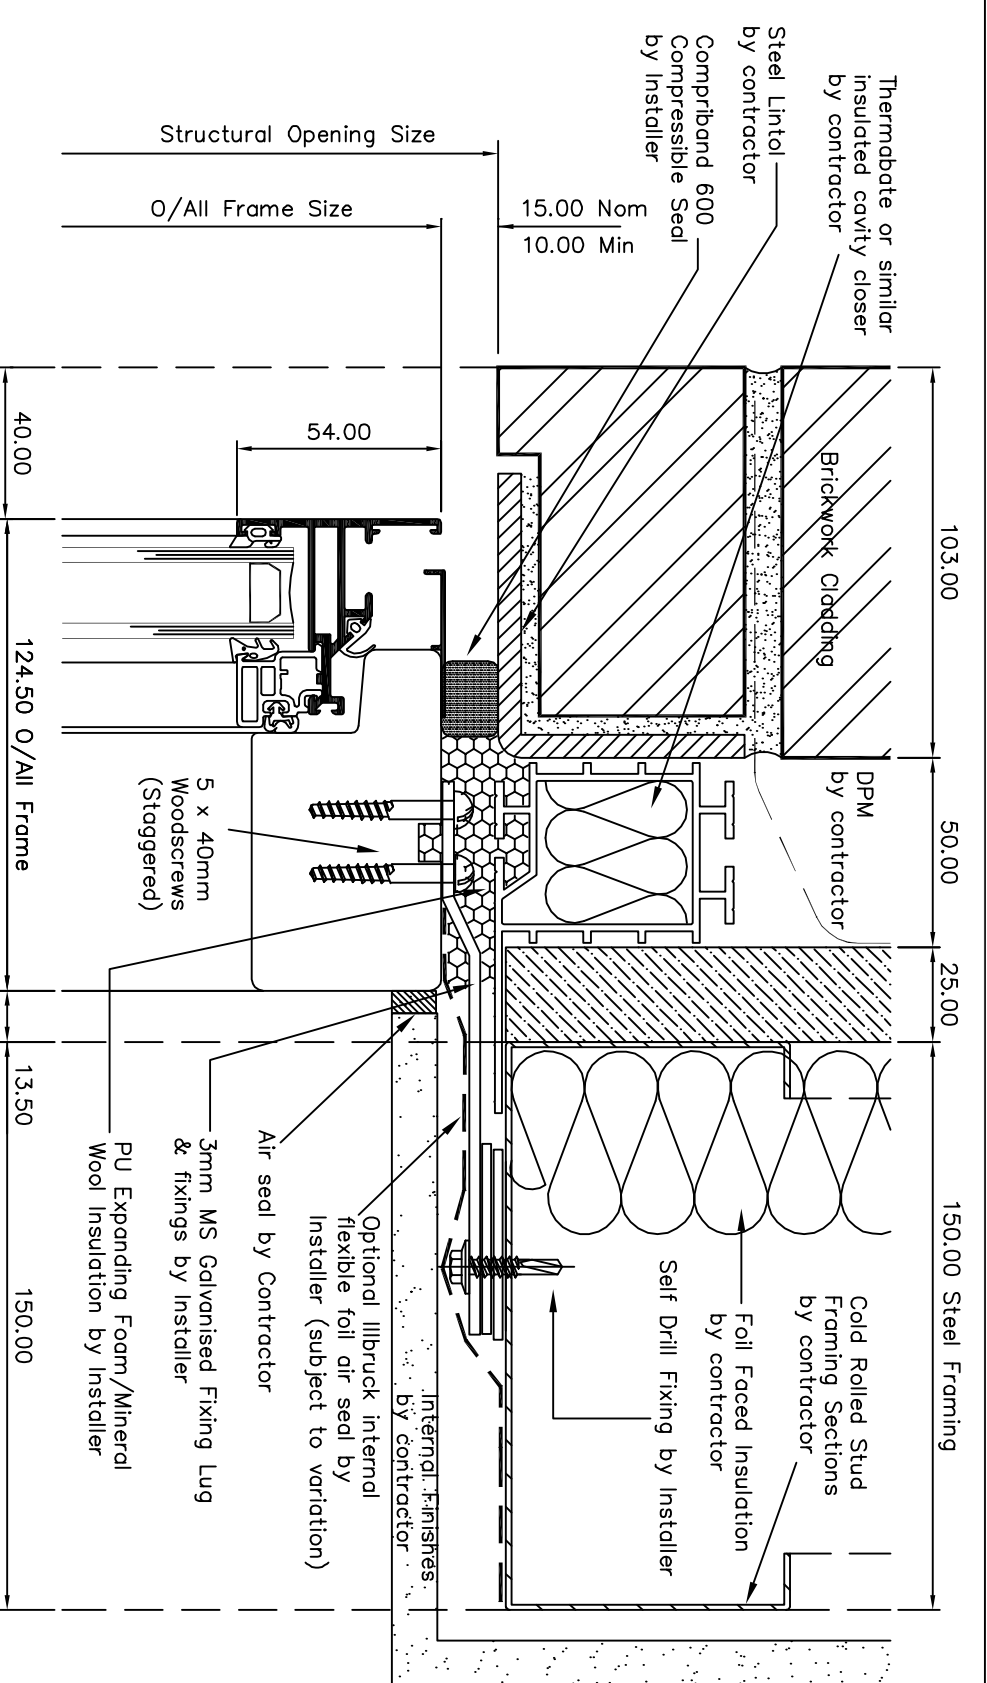

Rev	Description	Date
A	Second Issue	Oct 06
-	First Issue	Jan 02

Drawing No.	Revision	Scale/Plot
200.sst.004	A	1:2/A3

Drawing Title
 Typical Interface Details into
 Steel Framed Building with
 External Brick Cladding



VELFAC LTD
 The Old Livery
 Hillersham
 Cambridge
 CB1 6DR
 Tel : 01223 897100
 Fax : 01223 897101
 Email : post@VELFAC.co.uk
 Internet : www.VELFAC.co.uk

This drawing is a confidential document and should not be copied or used nor it's contents divulged without the prior written permission of VELFAC Ltd.