



Broken Plan view
Scale 1:1

In 2 pieces @ 900mm Long to achieve 1800mm overall distance

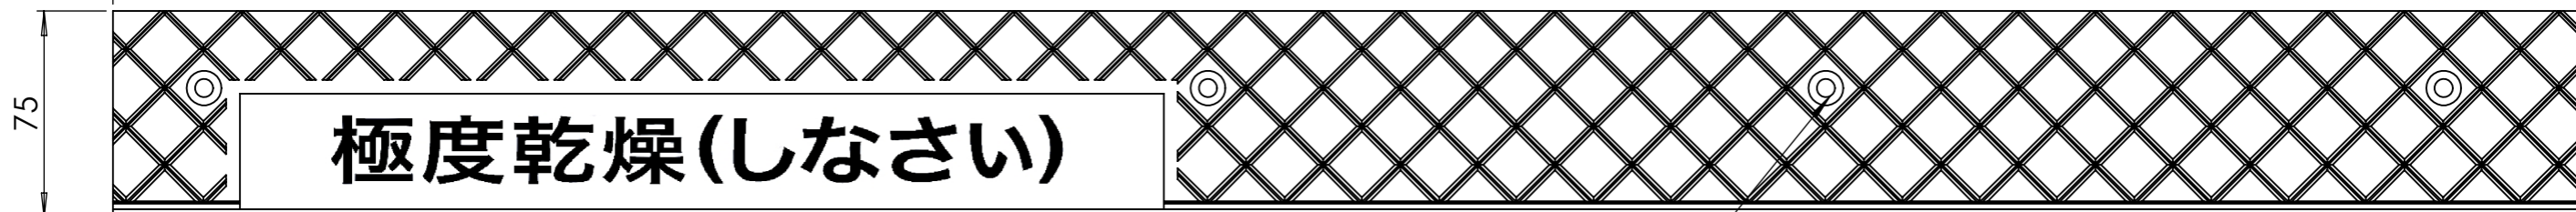

Countersunk Fixing hole


Plan view
Scale 2:5

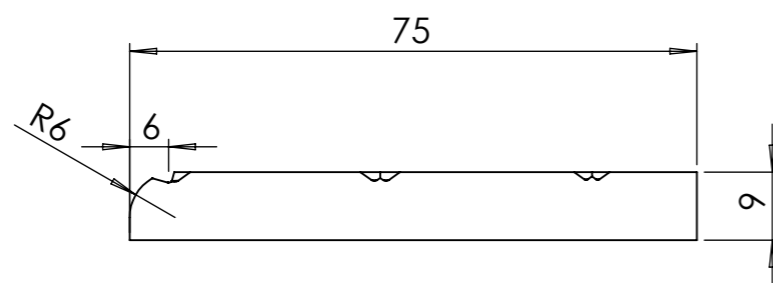

Front Section
Scale 1:1

ALL DIMENSIONS IN MM

CASTING LENGTH INDIVIDUAL TO PATTERN NUMBER

PATTERN NO: 372		 Specialists in pedestrian surfaces AATI LTD 11 SWINBORNE DRIVE SPRINGWOOD IND. ESTATE BRAINTREE ESSEX CM7 2YP 01376 346278 WWW.AATI.CO.UK
AUTHORISED BY: R. OXBOROUGH		
DESIGNED BY: C. Monk		
REVISION: B		
ISSUE DATE: 07/01/12		
CONTRACTION RATE: 1/70		DWG NO. sn23_75_js
MATERIALS: ALUMINIUM, CAST IRON, GUNMETAL, NICKEL BRONZE.		SCALE: 1/1
VOLUME PER 500mm LENGTH: 434282.37 cubic millimeters		SHEET 1 OF 1