
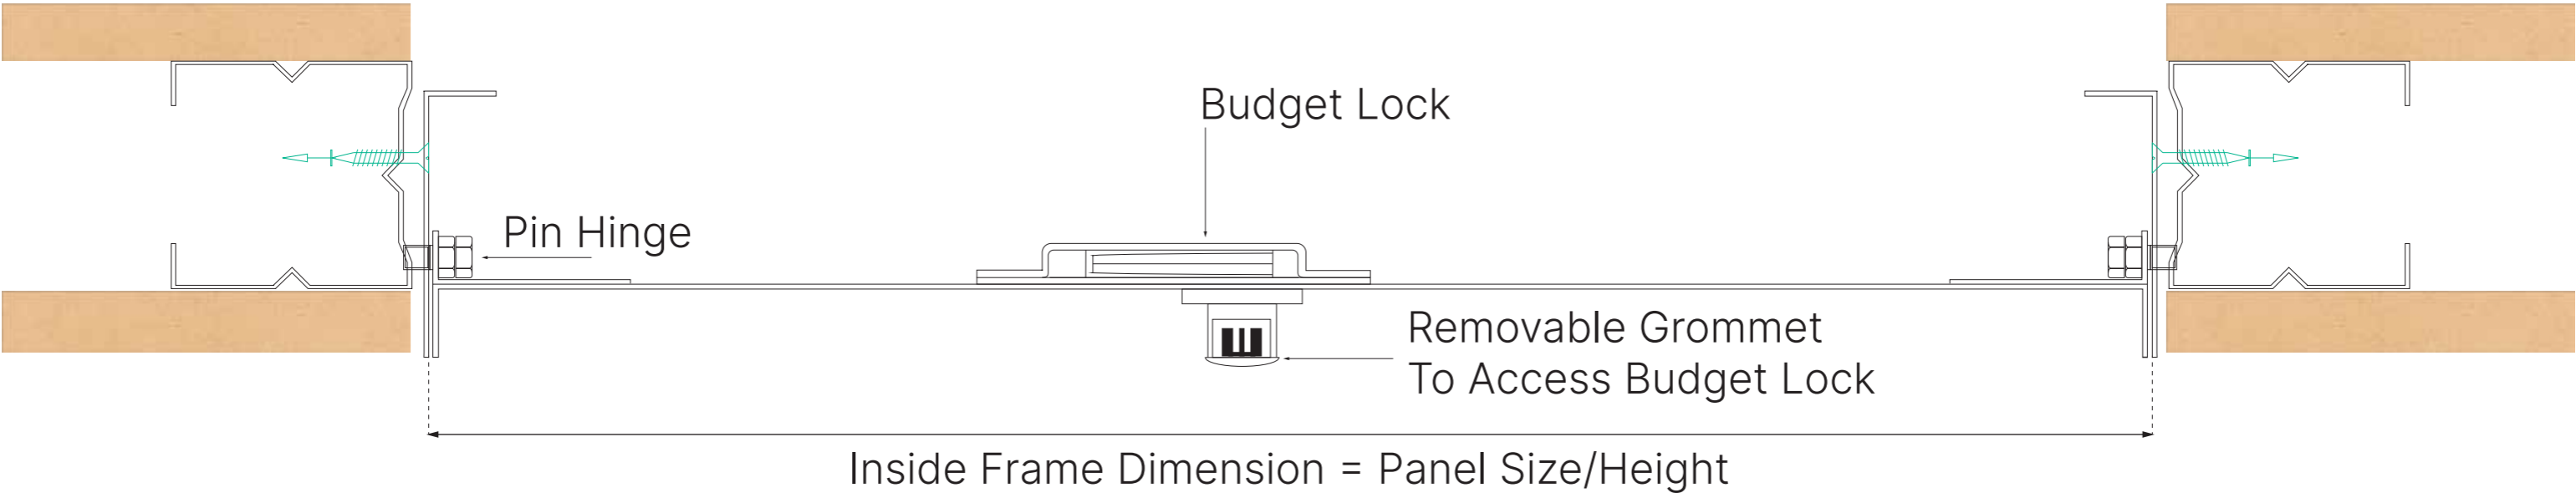


Acoustic Ceiling System Access

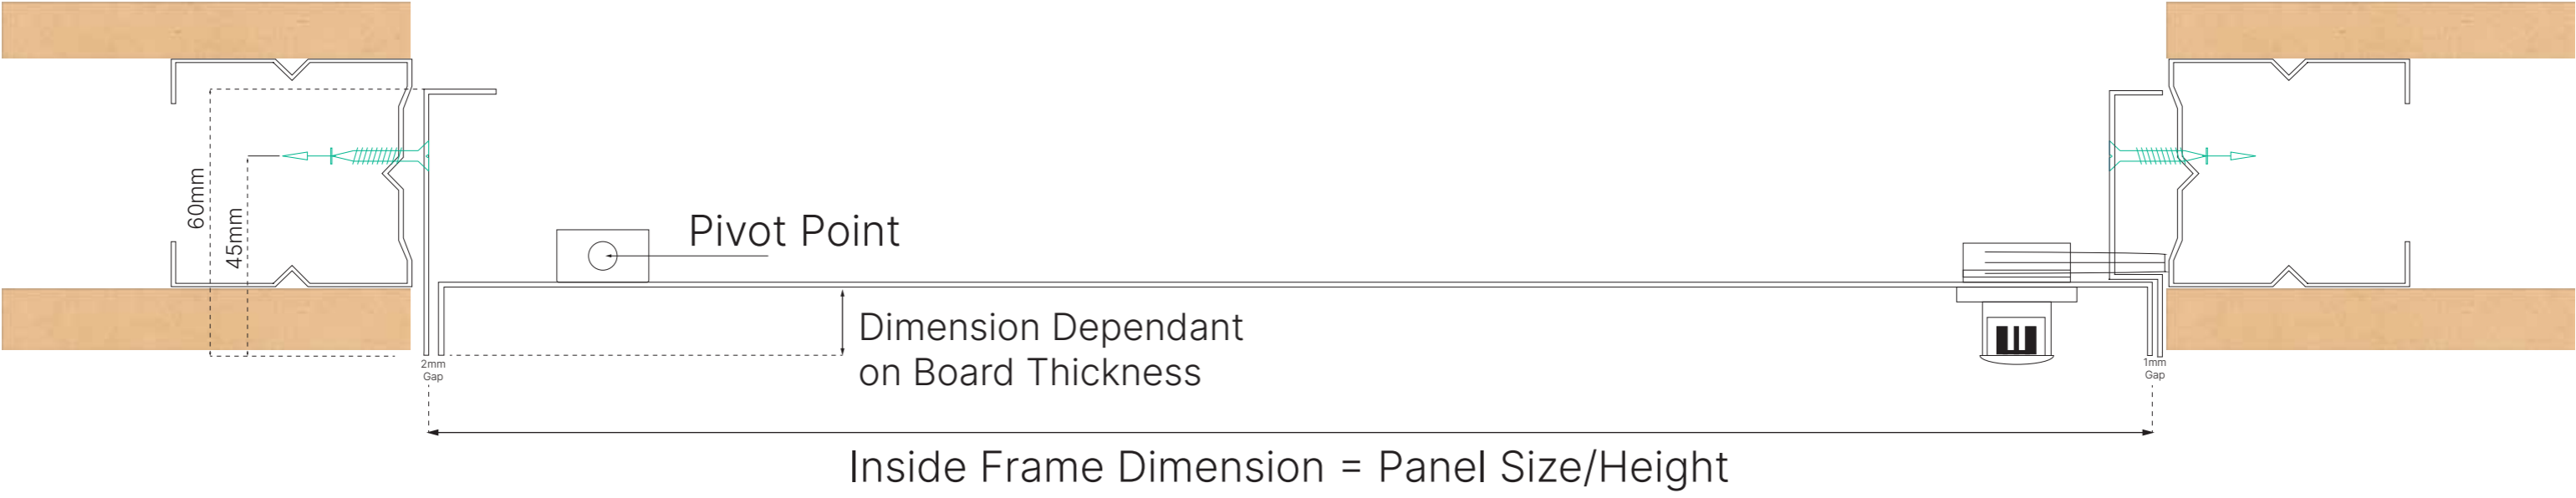

** Please advise the thickness of board required when ordering and specify if this is to take decorative board.