


IF IN DOUBT ASK

ALL DIMS IN mm UNLESS STATED OTHERWISE

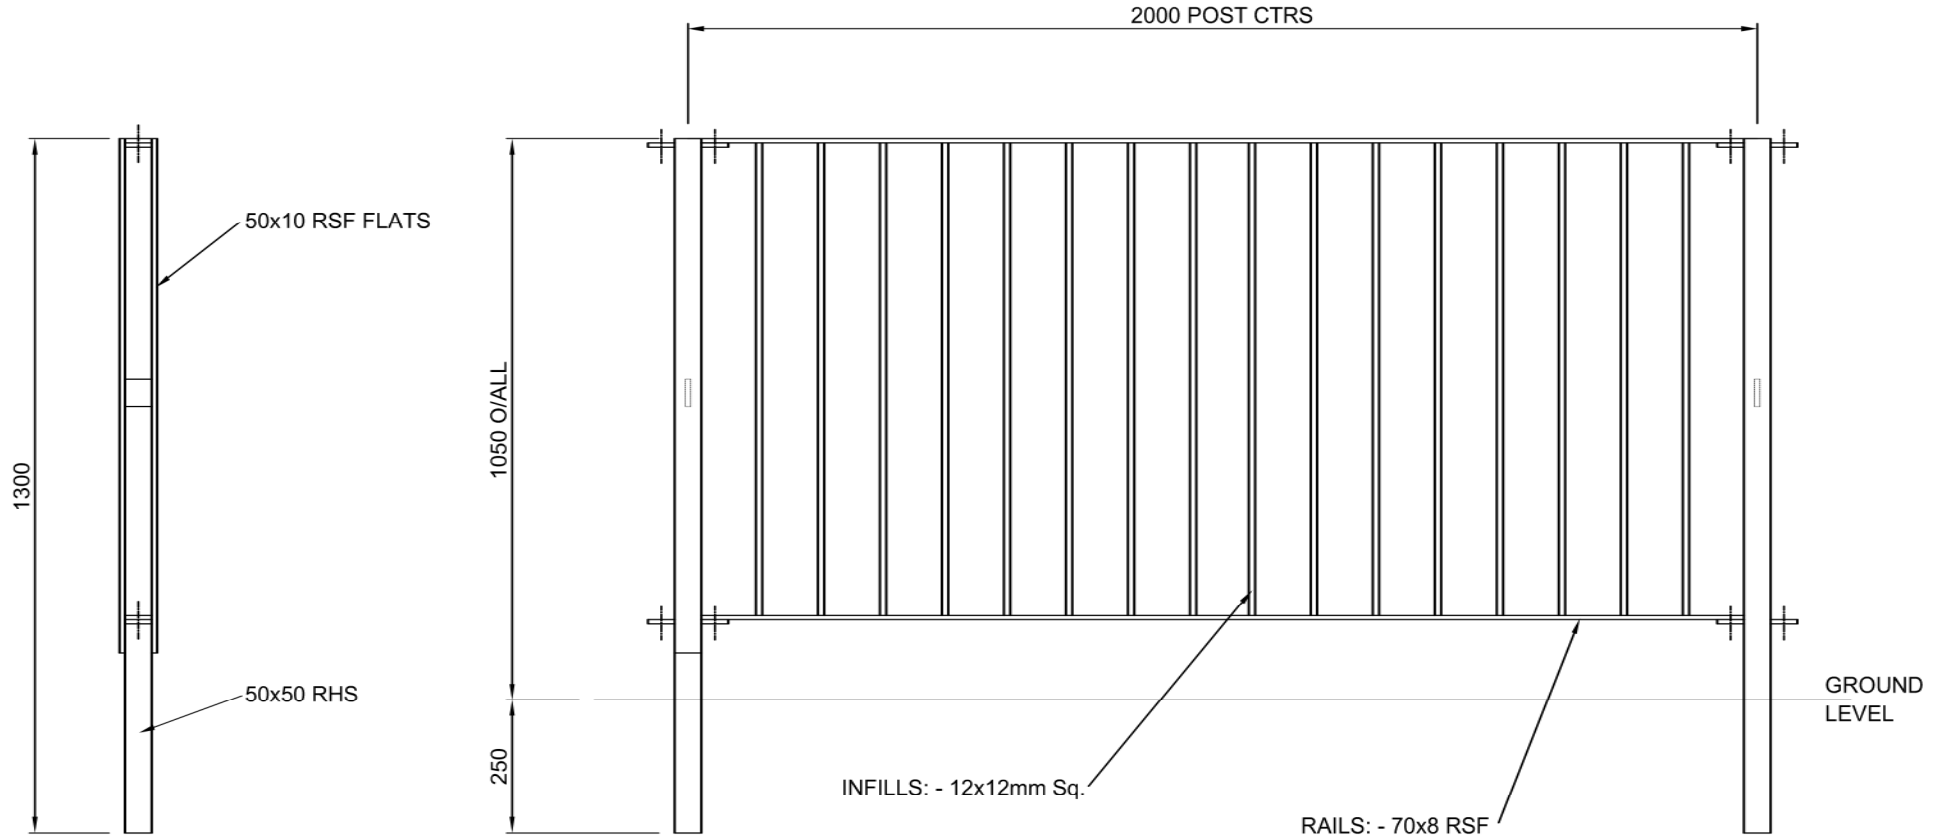

PLAN VIEW

OPTIMUM SIGHT ANGLE 2.5° TO 5° FOR USE ON STRAIGHT ROADS MODERATE TO HIGH SPEEDS

| QUANTITY   |      |
|---|------|
| RELEASE   | MARK |
| This drawing and its contents is the property of Alpha Rail Limited and may not be reproduced or published in anyway without the permission of Alpha Rail Limited. |      |



ALPHA RAIL LTD  
Alpha House  
Urban Road  
Kirkby-in-Ashfield  
Nottingham  
NG17 8AP  
01623 750214

technical.dept@alpharail.co.uk

| REV        | DESCRIPTION                            | DATE  | INIT        |
|------------|----------------------------------------|-------|-------------|
| TITLE      | STANDARD 2000mm CTRS V2 OPTIRAIL PANEL |       |             |
| PROJECT    | STAND'D DRAWING                        |       |             |
| DRAWING No | STD 2V2                                |       |             |
| W/O        | DRAWN                                  | CHECK | DATE        |
|            | C.U.                                   | D.B.  | JUL 08      |
|            |                                        |       | SCALE AT A3 |