


# MS100/5/E/IA

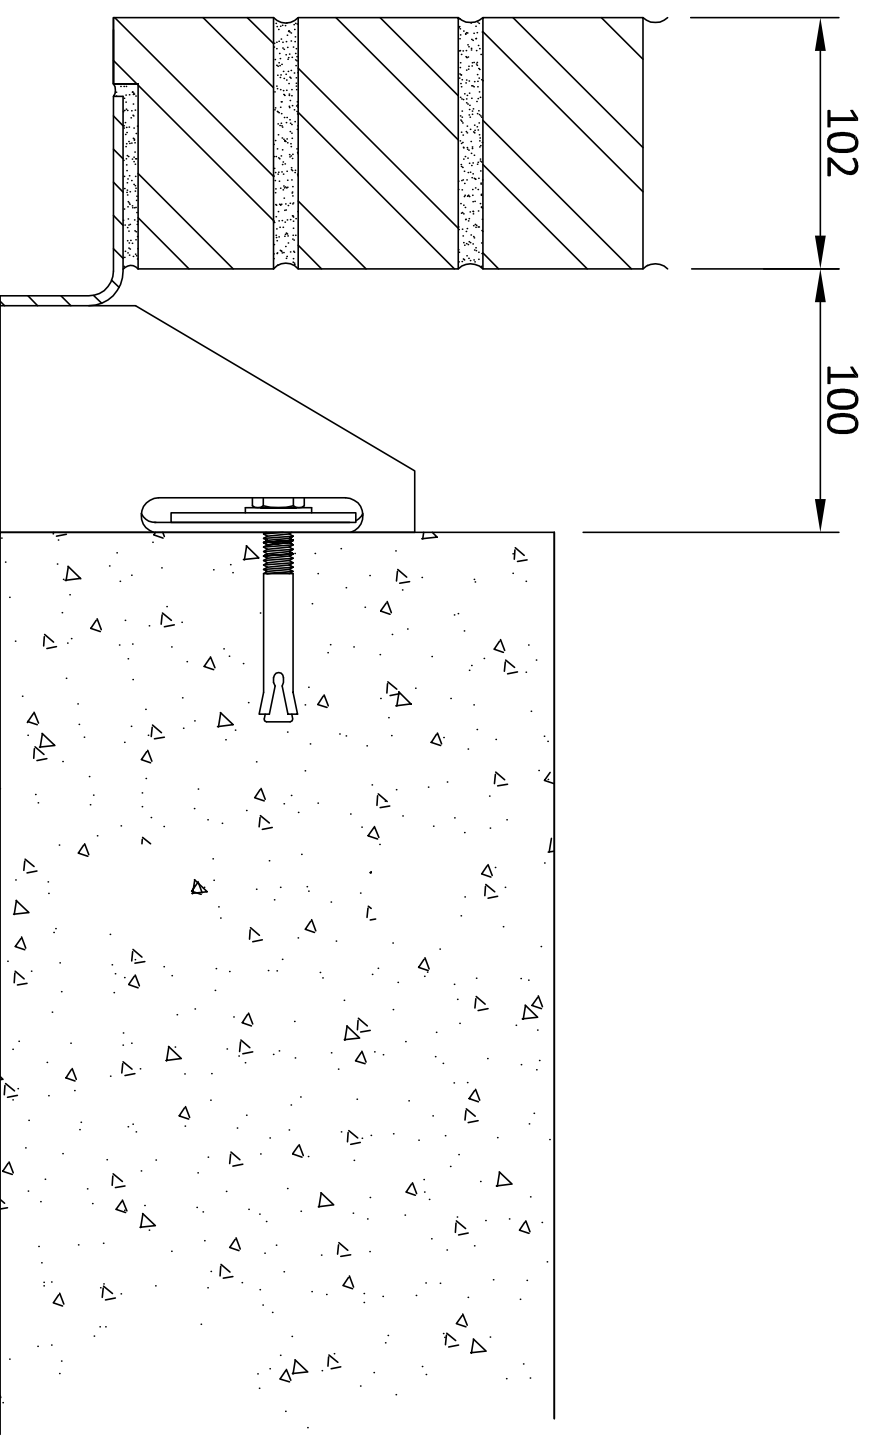

## Expanmet BAT Masonry Support System

Expanmet MS100/5/E/IA fixed to concrete slab using expansion bolt c/w nut, washer and adjustment plate.

Example specification code : MS100/5/E/IA

(100 cavity, carrying 5000mm of brickwork fixed with an expansion bolt, with an inverted angle)