


# MS100/5/E/P15

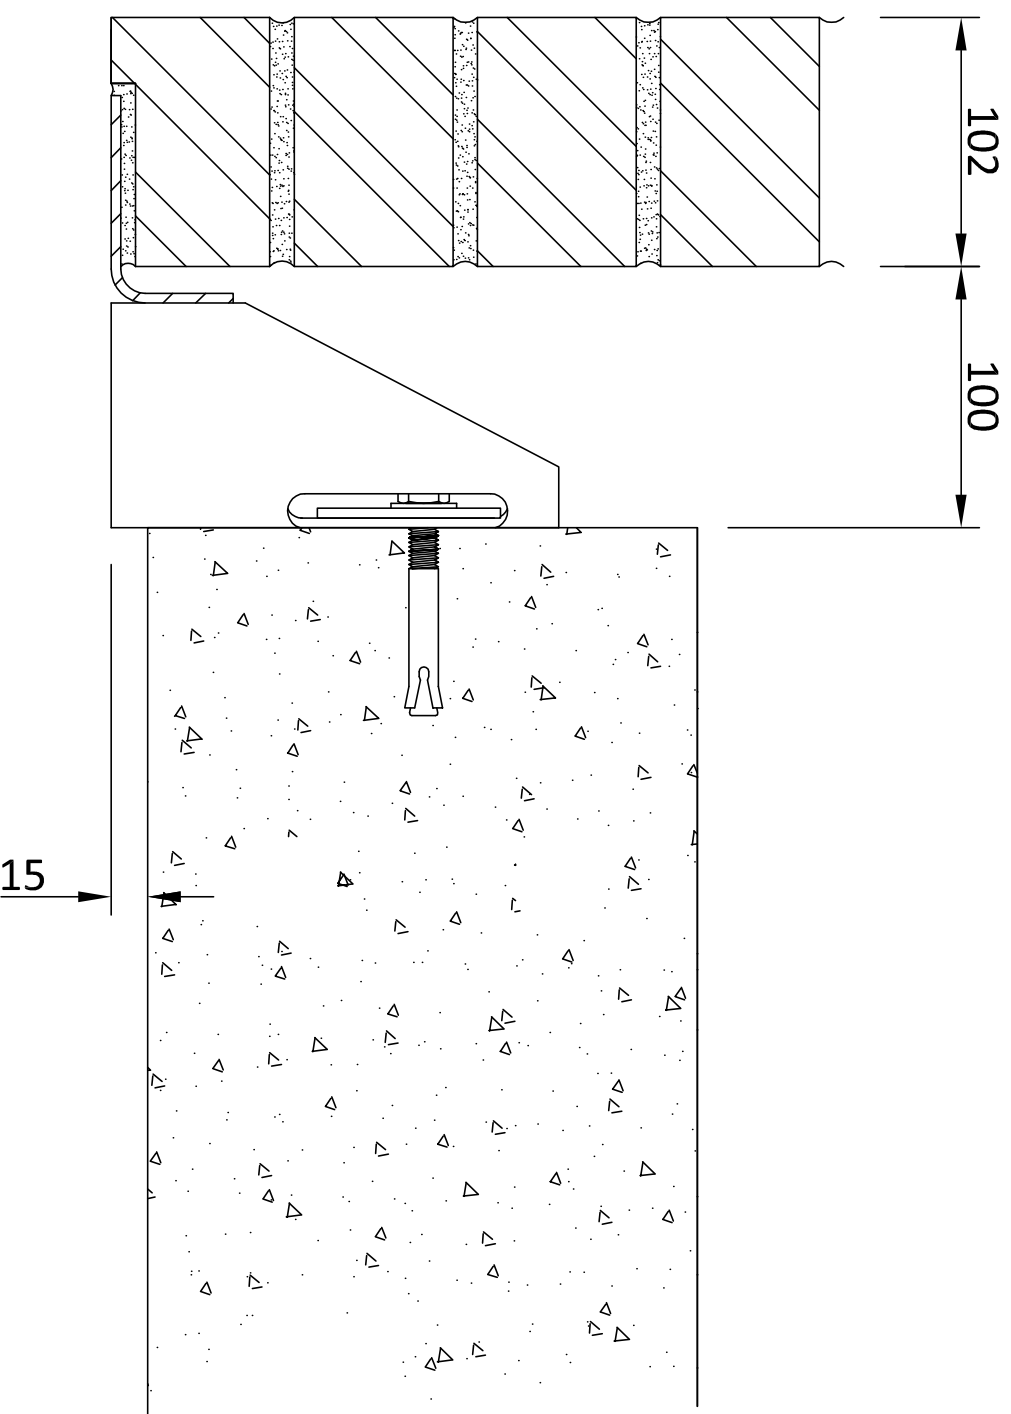

## Expamet BAT Masonry Support System

Expamet MS100/5/E/P15 fixed to concrete slab using expansion bolt c/w nut, washer and adjustment plate.

Example specification code : MS100/5/E/P15

(100 cavity, carrying 5000mm of brickwork fixed with an expansion bolt with a 15mm projection below the slab)