


MS100/5/E

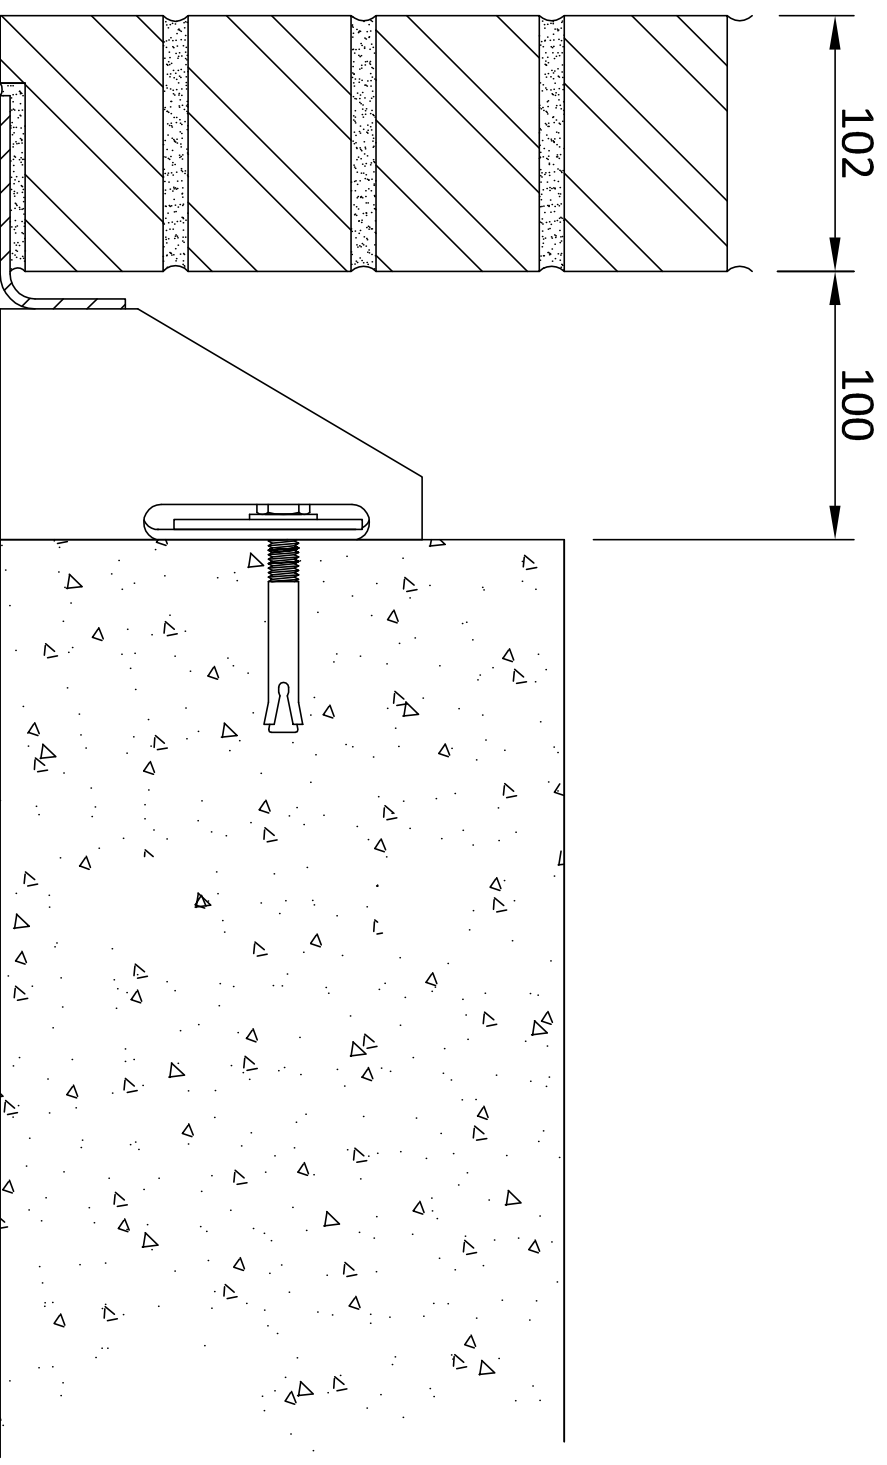

Expamet BAT Masonry Support System

Expamet MS100/5/E fixed to concrete slab using expansion bolt c/w nut, washer and adjustment plate.

Example specification code : MS100/5/E

(100 cavity, carrying 5000mm of brickwork fixed with an expansion bolt)