


Section Key:

1. Blackdown Planting Layer
2. Blackdown Growing Medium - type and depth to suit planting.
3. Blackdown Filter Sheet.
4. Blackdown Drainage Layer.
5. Blackdown Moisture / Protection Mat.
6. Root-resistant waterproofing (by others).
7. Blackdown perimeter ballast (20-40 mm diameter pebbles).
8. Inspection chamber
9. Roof drainage outlet

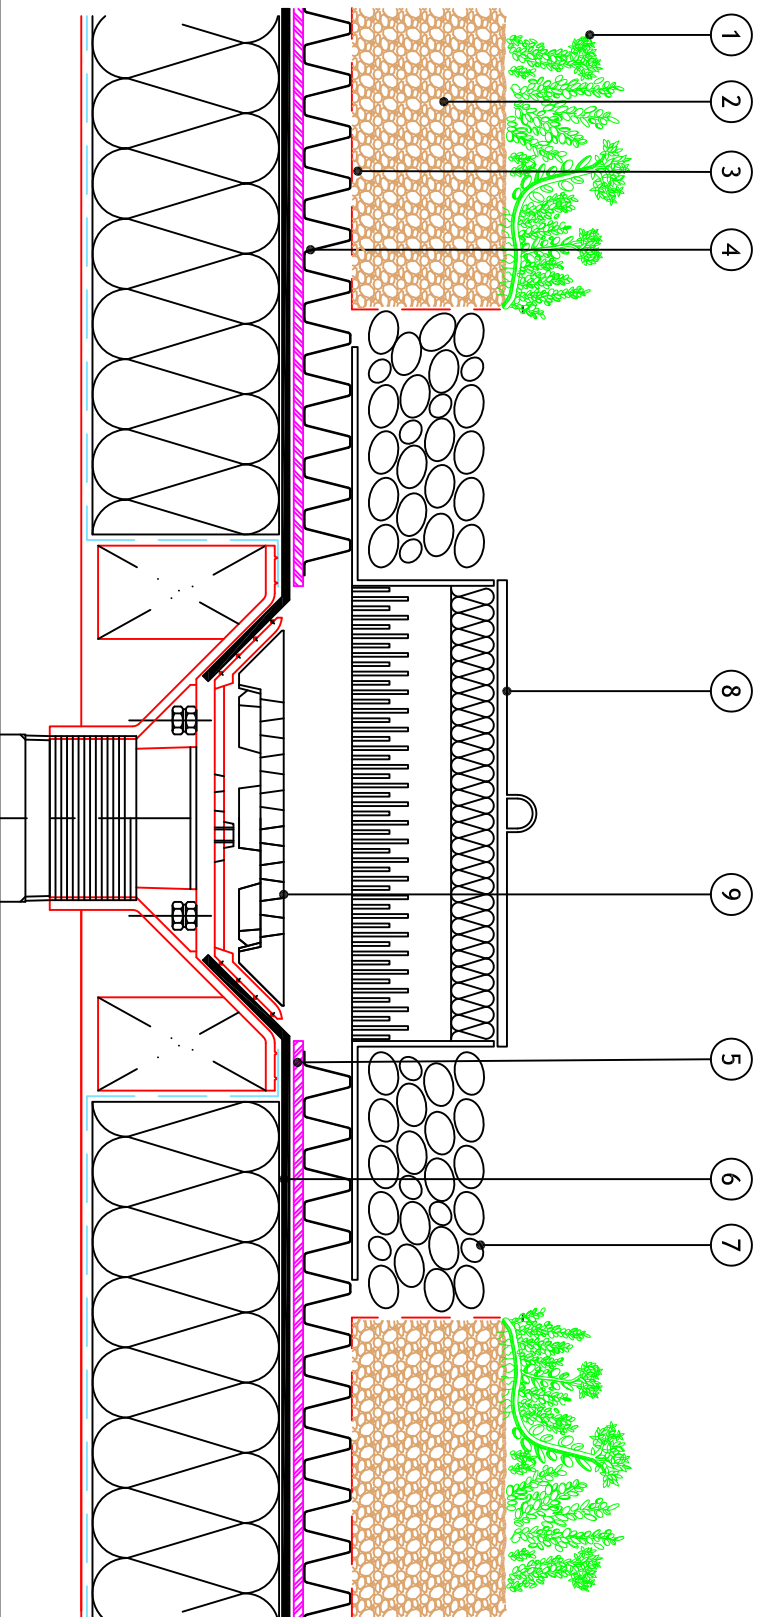

Drawing title:
Roof Drainage Outlet Detail
Blackdown Green Roof System [Generic]

Drawing No:
EXT-D-D-01

Scale:
NTS

Drawn by:
SRP

Revision:

Date:
December 2010

Checked by:

Note: This drawing is intended to illustrate the correct application of Blackdown products only. All other elements are shown indicatively and it is not the intention to detail building construction.