


**Section Key:**

1. Blackdown Planting Layer
2. Blackdown Growing Medium - type and depth to suit planting.
3. Blackdown Filter Sheet.
4. Blackdown Drainage Layer.
5. Blackdown Moisture / Protection Mat.
6. Root-resistant waterproofing (by others).
7. Blackdown perimeter ballast (20-40 mm diameter pebbles).
8. Fall Arrest Post & Rail system (by others).

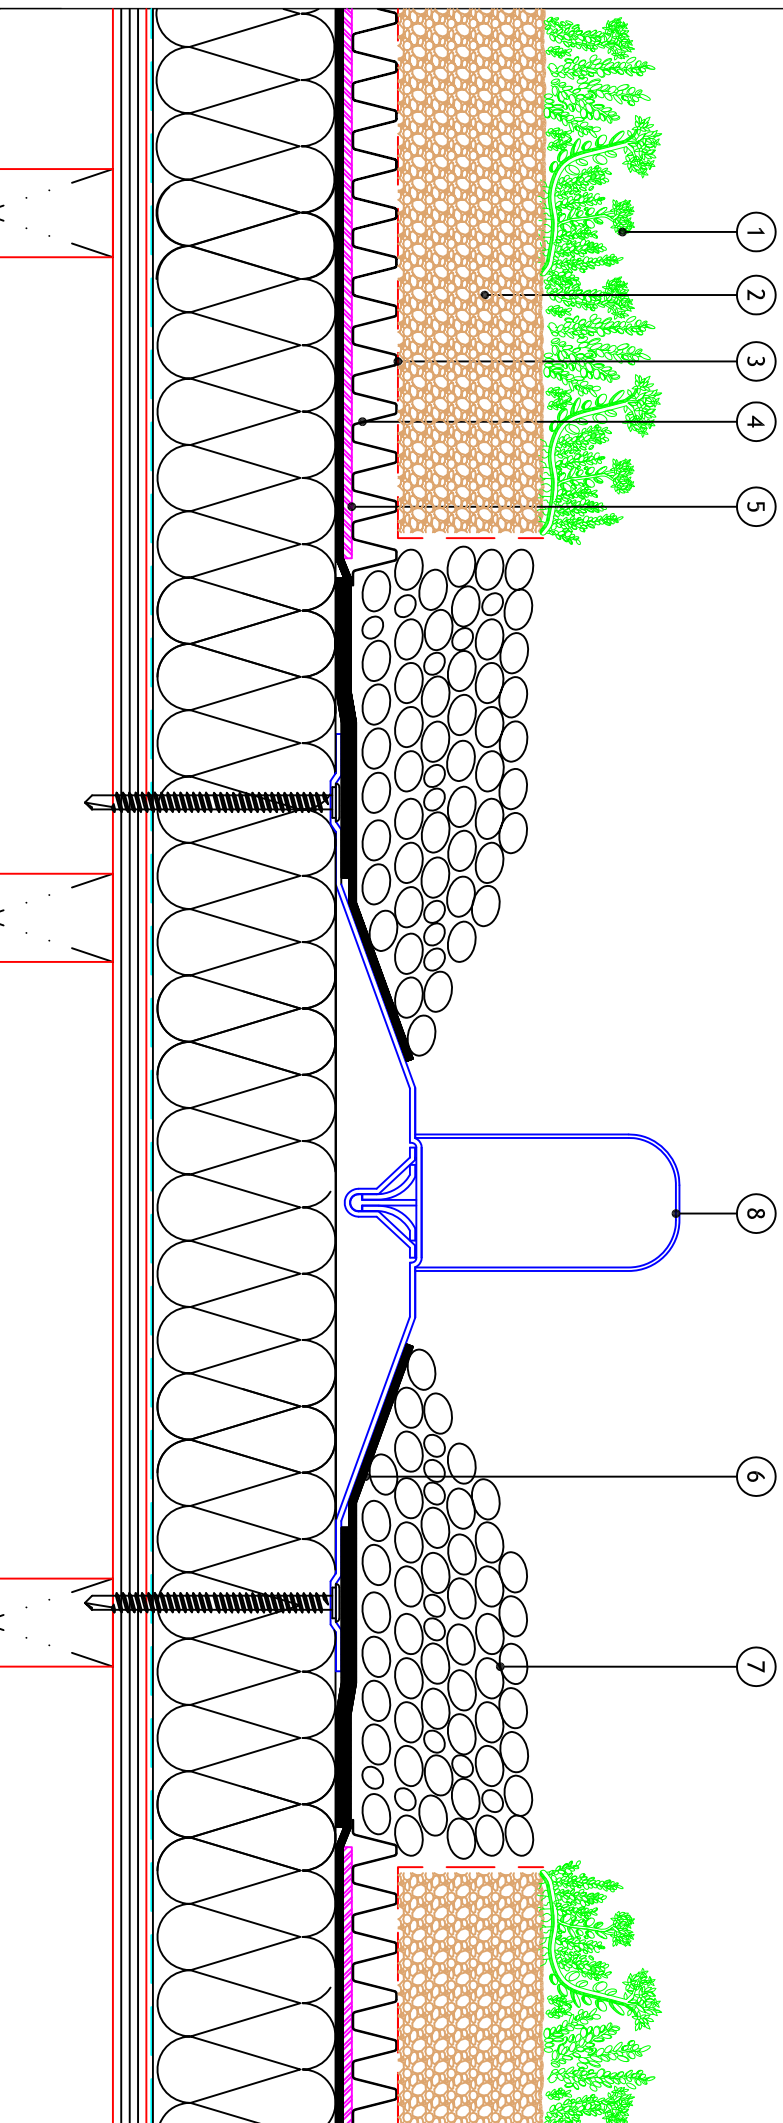

Drawing title:  
 Fall Arrest System Penetration Detail  
 Blackdown Green Roof System [Generic]

Drawing No:  
 EXT-D-P-05

Scale:  
 NTS

Drawn by:  
 SRP

Revision:

Date:  
 December 2010

Checked by:

Note: This drawing is intended to illustrate the correct application of Blackdown products only. All other elements are shown indicatively and it is not the intention to detail building construction.