


7
5
6
4
3
2
1

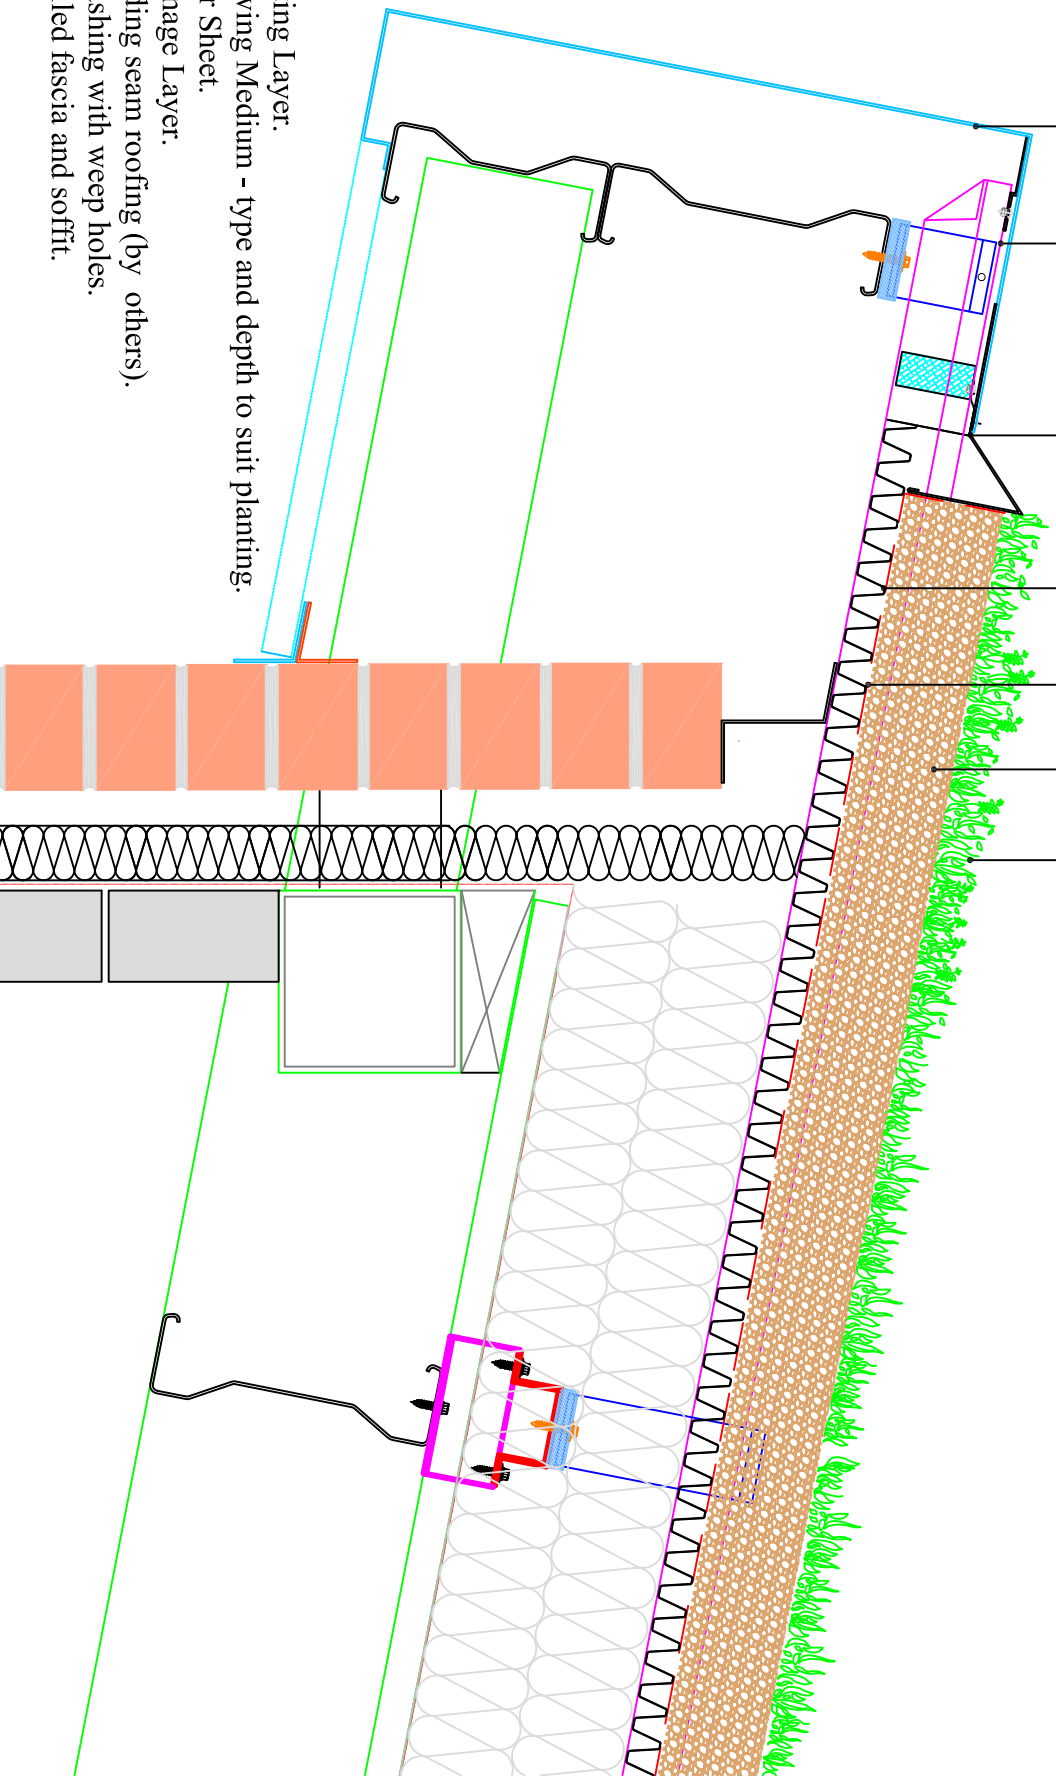

Section Key:

1. Blackdown Planting Layer.
2. Blackdown Growing Medium - type and depth to suit planting.
3. Blackdown Filter Sheet.
4. Blackdown Drainage Layer.
5. Aluminium standing seam roofing (by others).
6. Ridge closure flashing with weep holes.
7. Aluminium profiled fascia and soffit.


Drawing title:
Standing Seam Perimeter Detail to Overhanging Ridge
Blackdown Green Roof System [Generic]

Drawing No: EXT-D-P-10

Scale: NTS
Date: December 2010

Note: This drawing is intended to illustrate the correct application of Blackdown products only. All other elements are shown indicatively and it is not the intention to detail building construction.

Drawn by: SRP
Checked by:



blackdown
greenroofs

Street Ash Nursery, Combe St Nicholas, Chard, Somerset, UK TA20 3HZ
t: 01460 234582 f: 0845 0760267 e: enquiries@blackdown.co.uk www.blackdown.co.uk

design • grow • supply • install • maintain