


Full Circle Pack

1.8m Diameter Full Circle
Pack Area = 2.69 sq.m.
(Includes a nominal 10mm joint width)

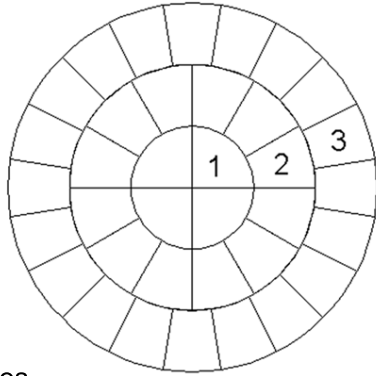


Pack Quantities

4 - Segment 1
12 - Segment 2
20 - Segment 3


All dimensions are approximate

Full Circle Corner Kit

1.8m Diameter Full Circle Corner Kit
Corner Kit plan size = 2.17m x 2.17m
Pack Area = 2.02 sq.m.
(Includes a nominal 10mm joint width)

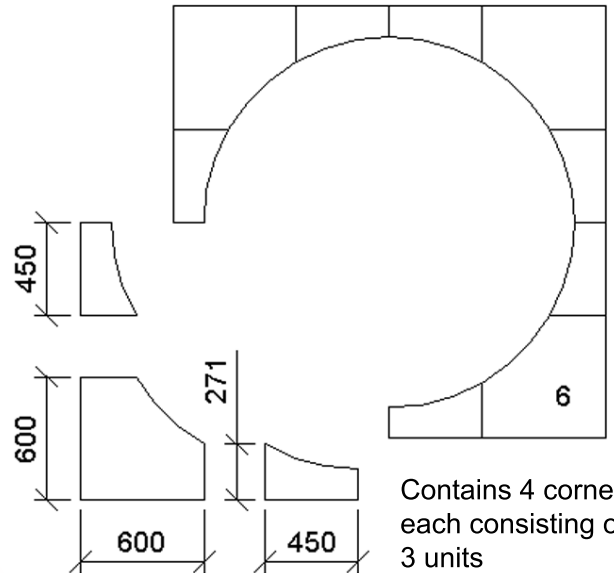

Contains 4 corners
each consisting of
3 units

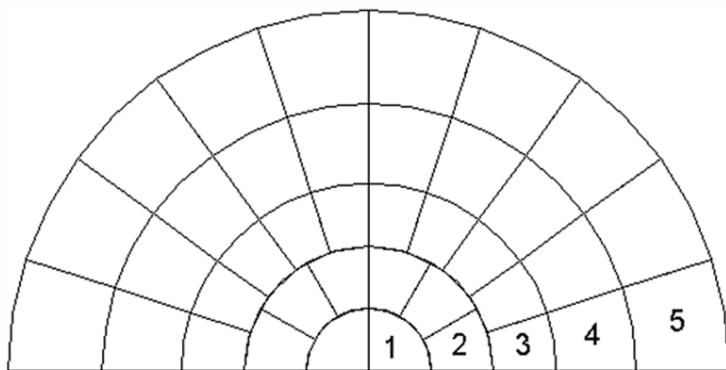


Half Circle Pack

3.46m Diameter Half Circle
Pack Area = 4.84 sq.m.
(includes a nominal 10mm joint width)

Pack Quantities

2 - Segment 1 6 - Segment 2
10 - Segment 3 10 - Segment 4
10 - Segment 5

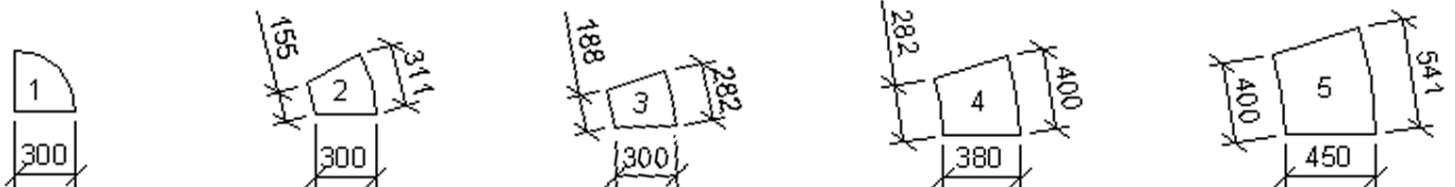

All flag dimensions stated are nominal and joint widths are not accounted for in any plan dimensions. Overall area coverage figures do include a nominal 10mm joint width. Depending on patterns and layouts joint widths may need to vary slightly to continue pattern lines through the patio. Brett Landscaping cannot be held responsible for any excess or shortfall of units resulting from these statistics.