

Linear Patio Pack Mixed with Large Patio Pack - Repeatable Pattern

Large and Linear Patio Packs are available in:

- Textured Sandstone
- Polished Sandstone
- Flamed Sandstone
- Riven Slate
- Flamed Granite

Pack Quantities :-

Large Patio Pack (15.37sq m)

- D - 13 No. 900x600mm
- B - 13 No. 600x600mm
- H - 13 No. 600x300mm
- G - 9 No. 300x300mm


Linear Patio Pack (15.04 sq m)

- J - 20 No. 1200x300mm
- I - 19 No. 900x300mm
- H - 10 No. 600x300mm

Total Area - 30.29 sq m


(Excludes 1 x I from full pack quantities)

All dimensions are approximate.

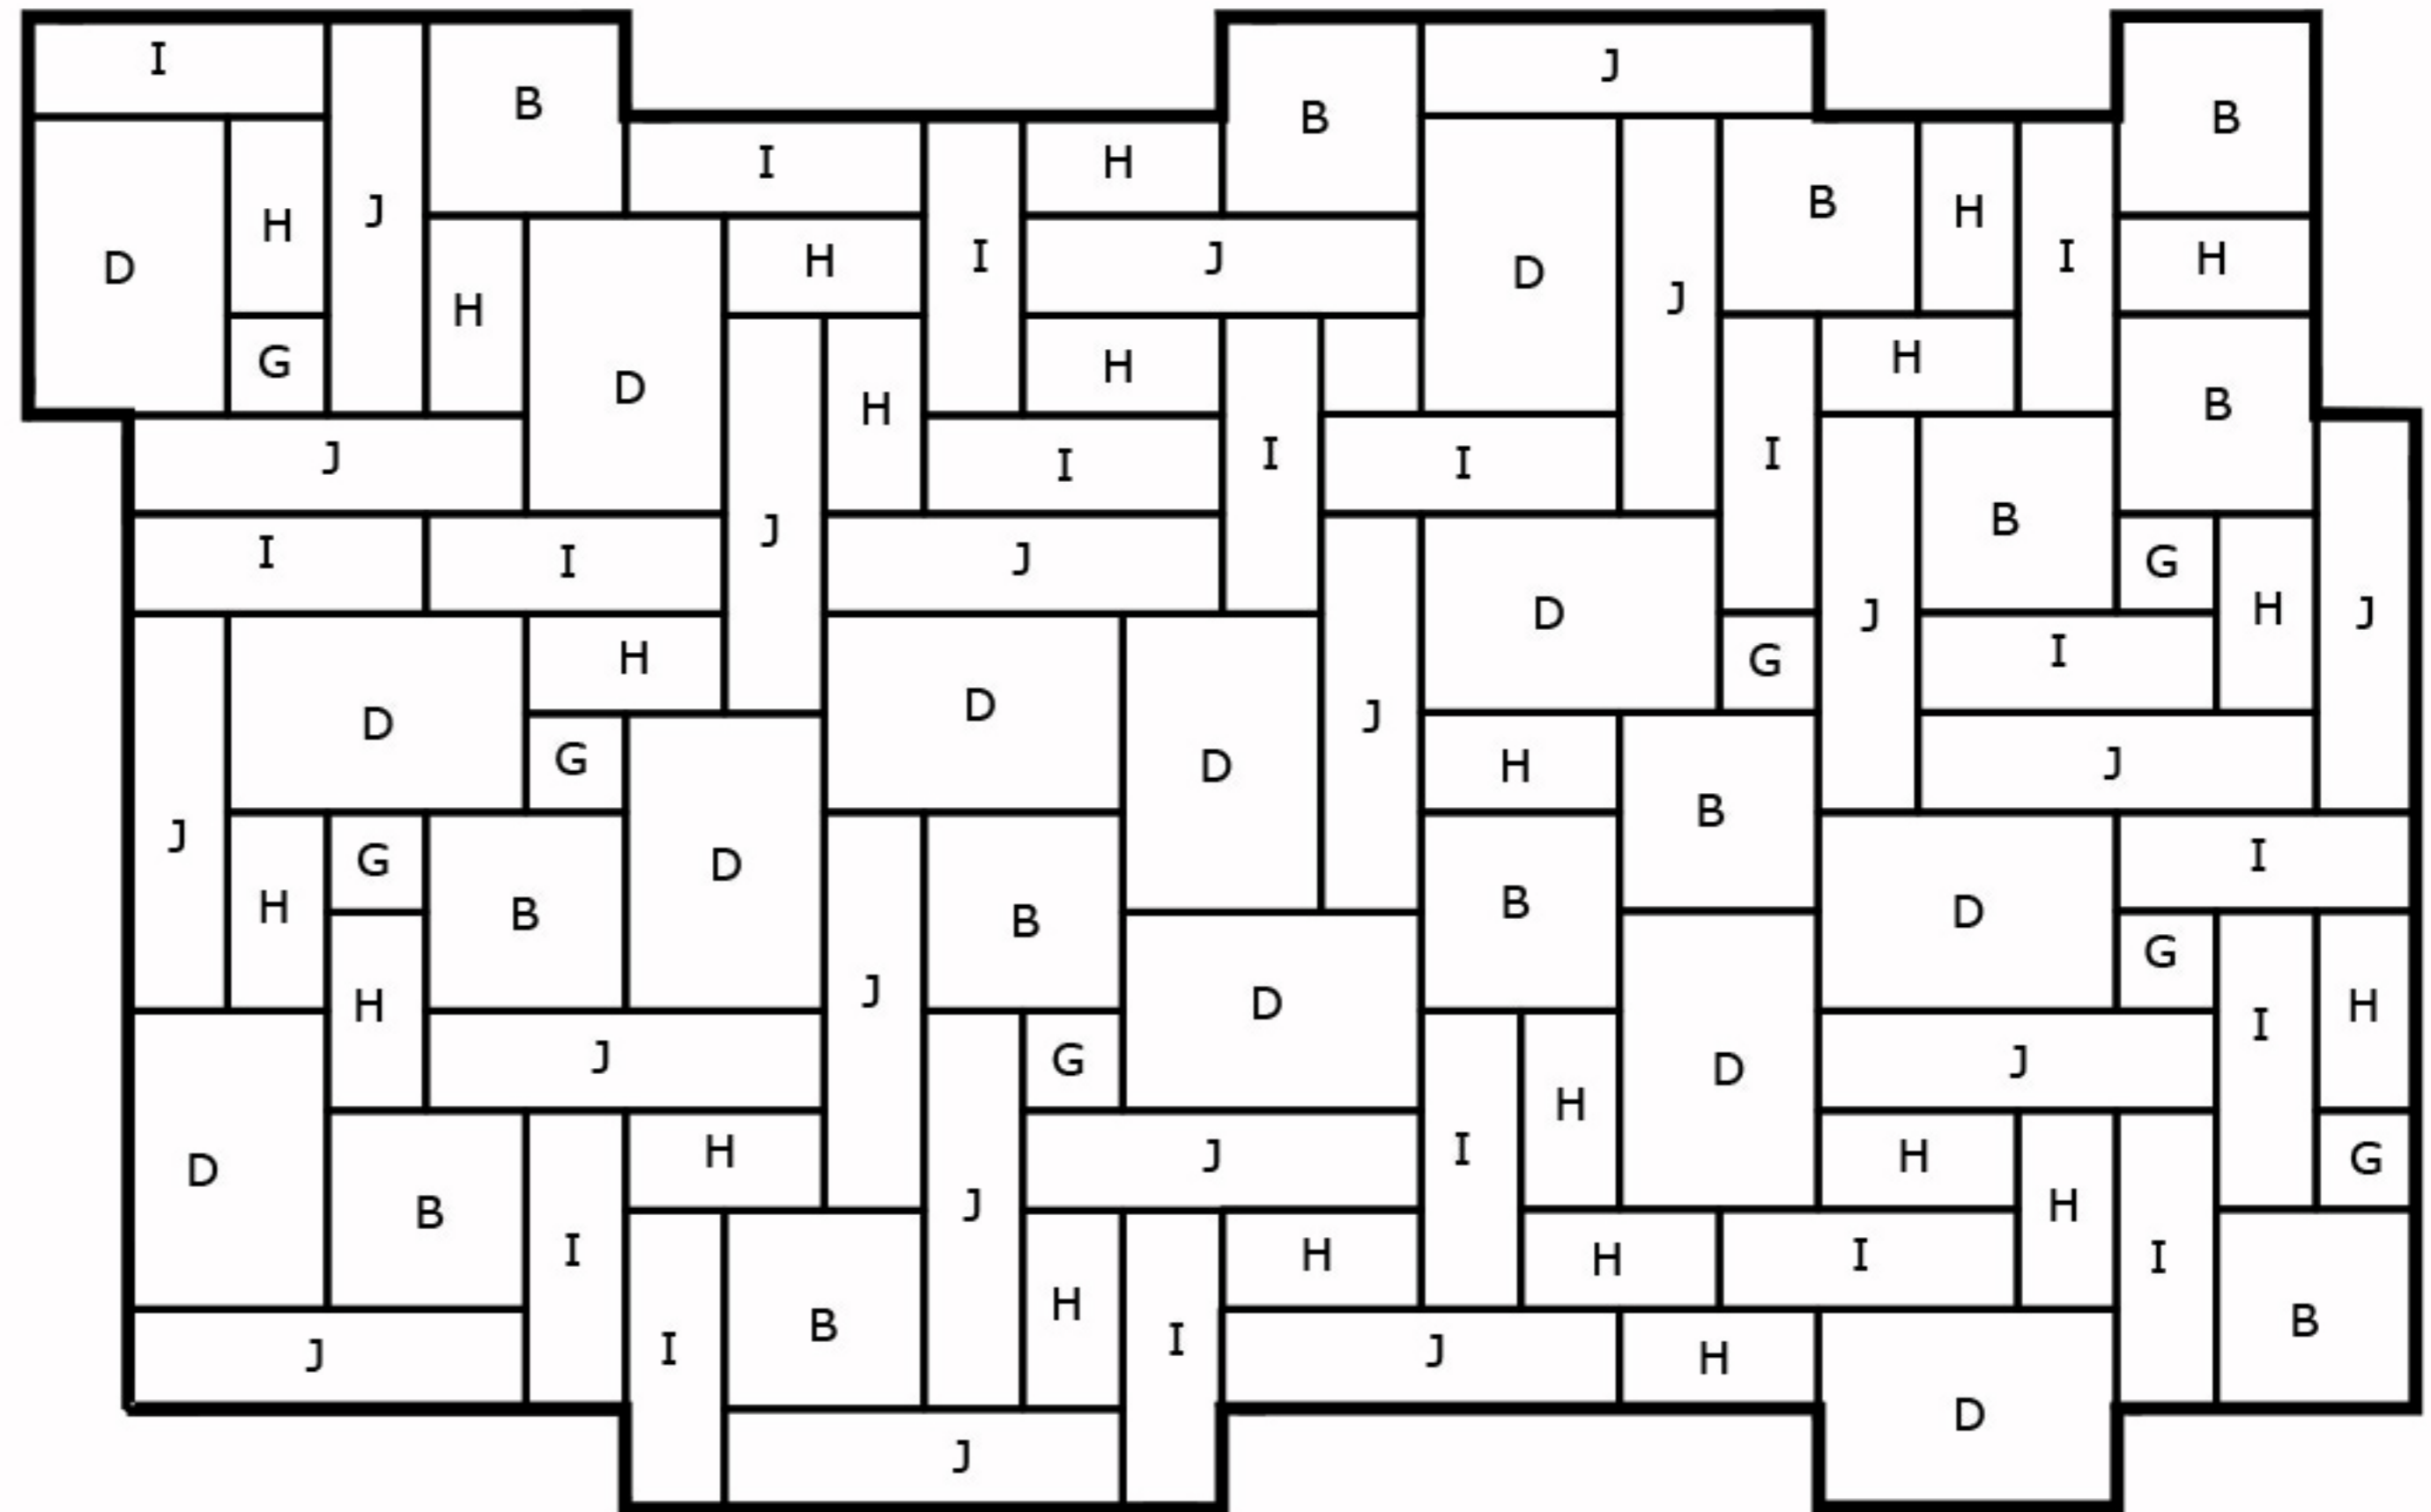

Dimensions - 7.01m x 4.28m

(includes a nominal 10mm joint width)

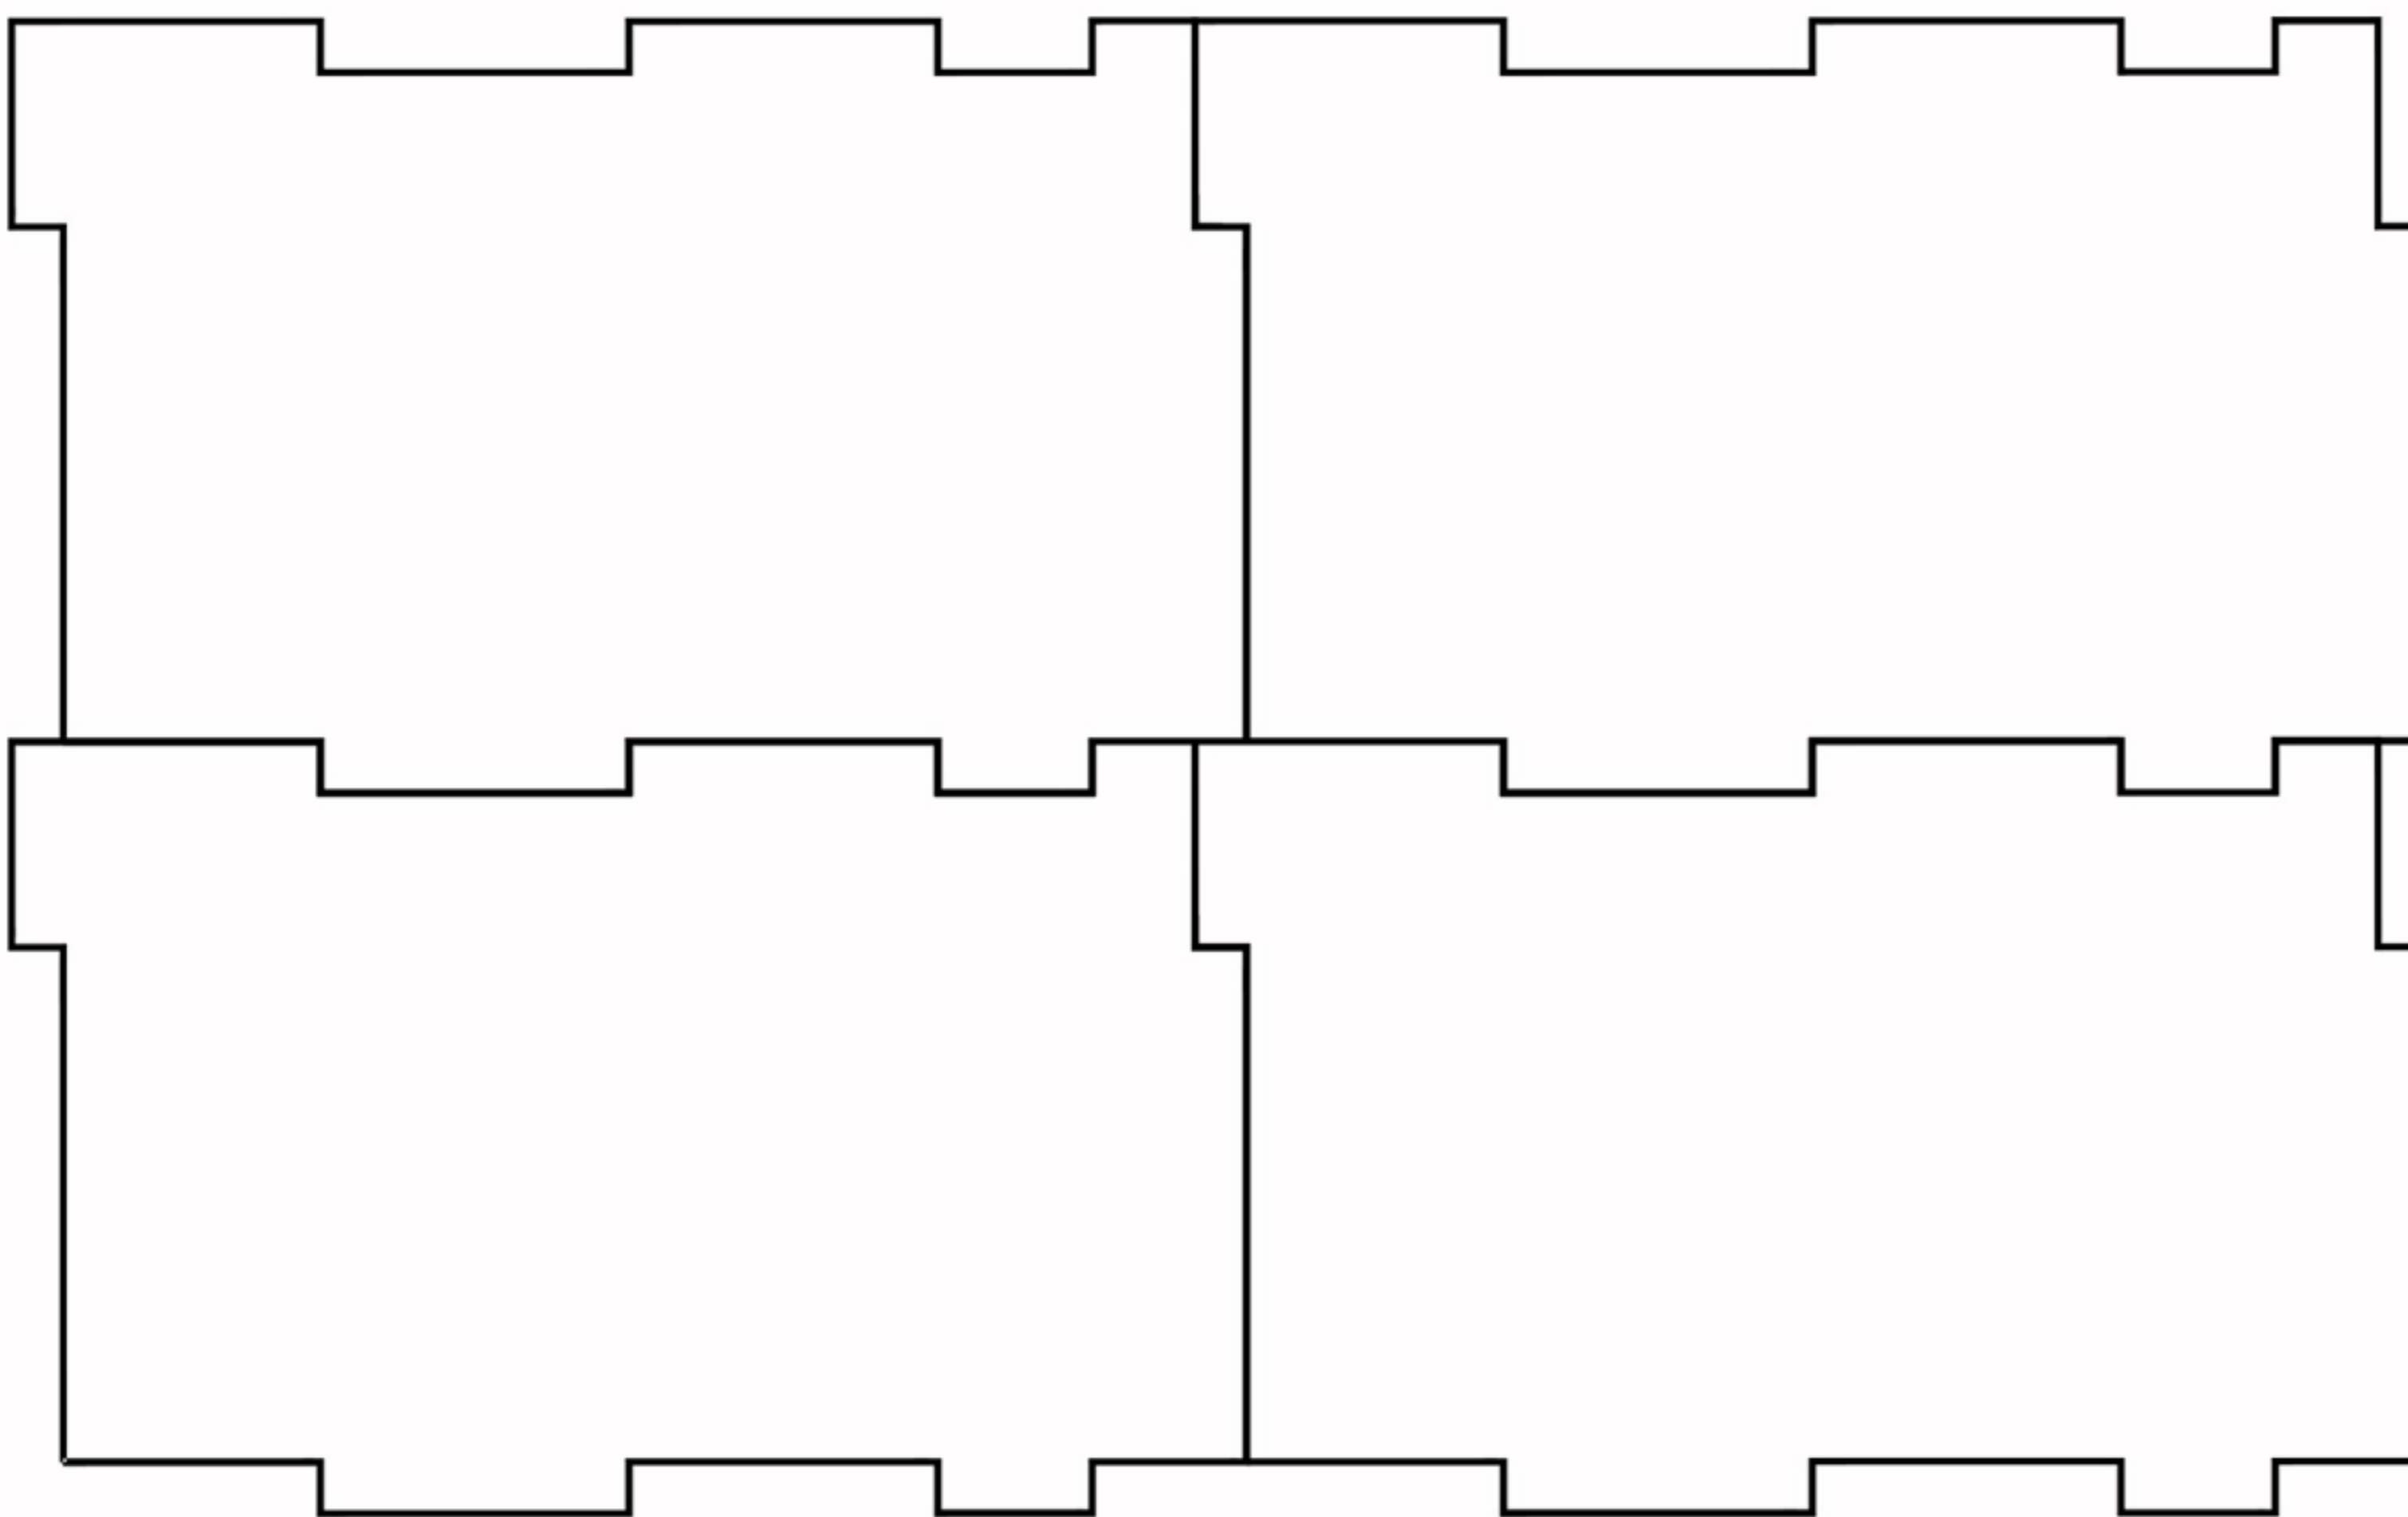

Pattern to the left shows how the above pattern repeats.

Natural Stone product colours vary due to geological regions. Colour variation and minor imperfections are expected in this product. Brett Landscaping are working with The Forest Trust (TFT) Responsible Stone Programme (RSP). We are committed to progressively improving working conditions for all. More details on TFT can be seen at brettpaving.co.uk