



**COLLAPSIBLE GATE – SINGLE SASH  
STANDARD FACE FIX LOCK**


**COLLAPSIBLE GATE – DOUBLE SASH  
STANDARD FACE FIX LOCK**

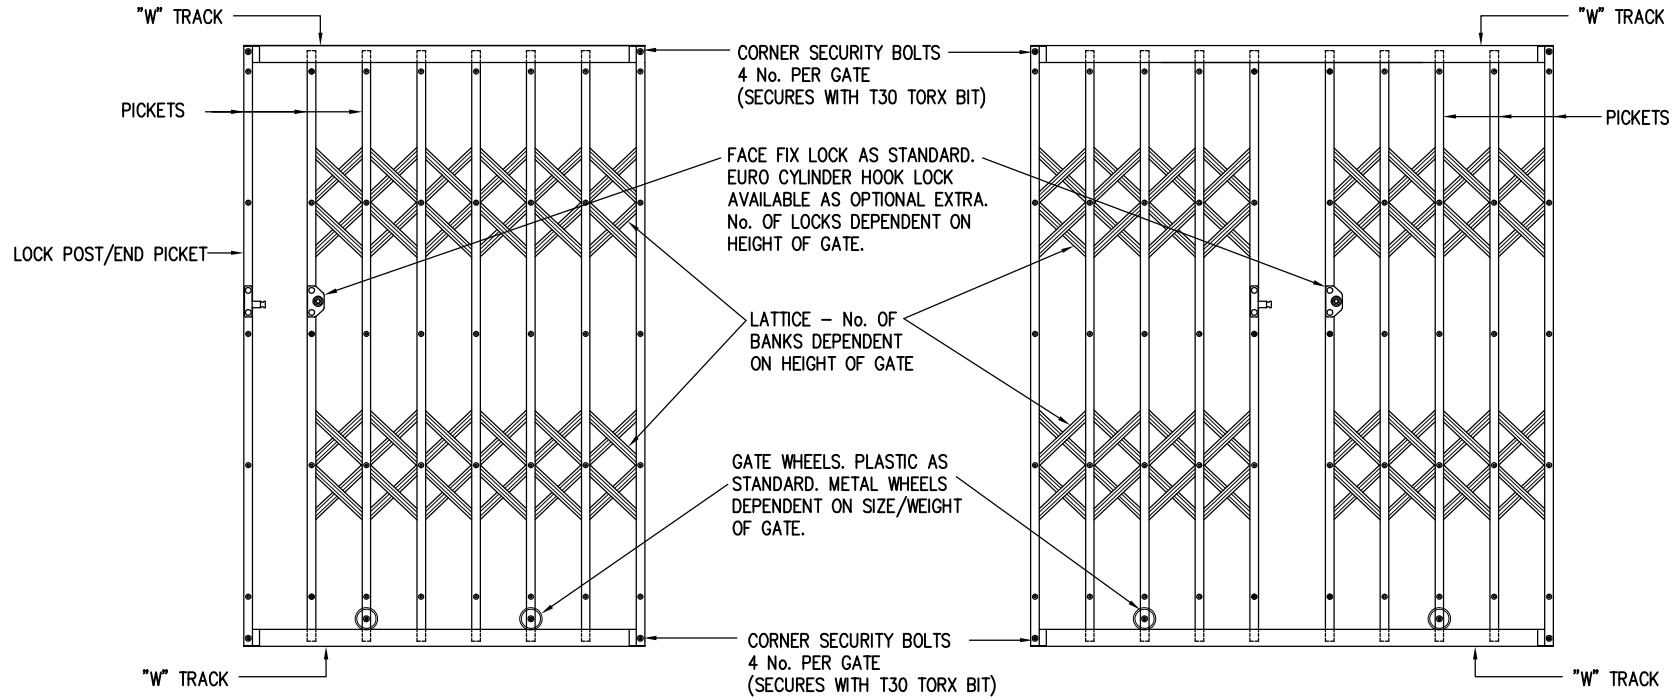


**"W" TRACK SECTION**

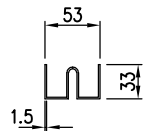


**SECTION THROUGH PICKET**

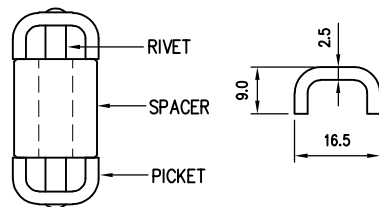

**SECTION THROUGH LATTICE**

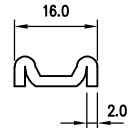

**TRACK FIXING OPTIONS**

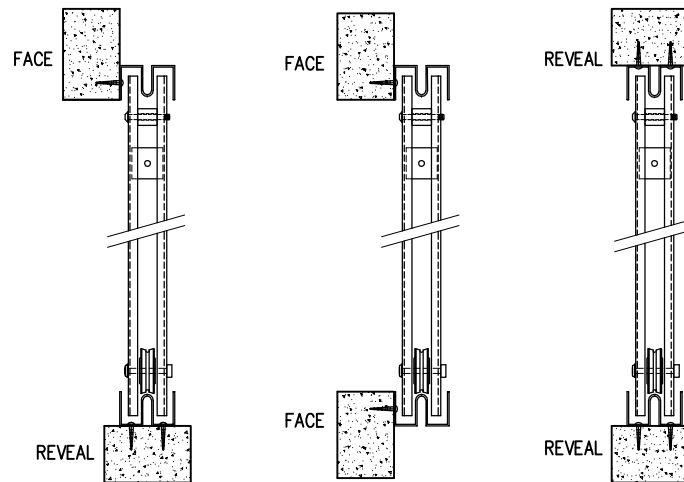

**CARDEA SOLUTIONS UK LTD**

UNIT 6A, BRADDAK BUSINESS PARK, ASHLINGTON RD, TRAFFORD PARK, M17 1RW TEL: 0181 415 0788 FAX: 0161 272 5050

Job **STANDARD COLLAPSIBLE GATE**

Drawing **SINGLE & DOUBLE SASH  
FACE FIX LOCK**

Client	
Scale	W1:1
Drawn	RLP
Checked	360
	<b>GATED01</b>