






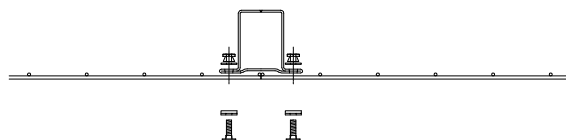


END PLAN 80 x 60 post
1:10

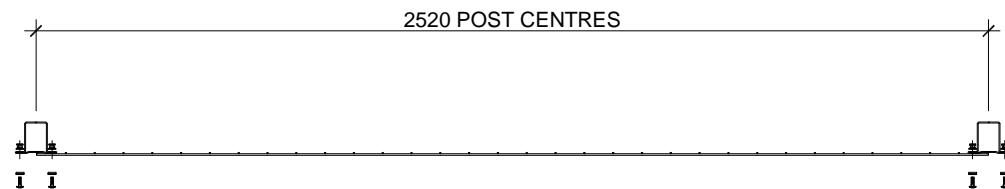


FULL PANEL PLAN

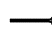
-  80 x 60mm POST PLAN
-  80 x 80mm CORNER POST PLAN
-  M8 x 110mm CUP SQUARE BOLT
-  M8 x 25mm CUP SQUARE BOLT
-  SECURITY WASHER
-  WASHER AND PERMACONE NUT




IN-LINE PLAN 80 x 60 post
1:10

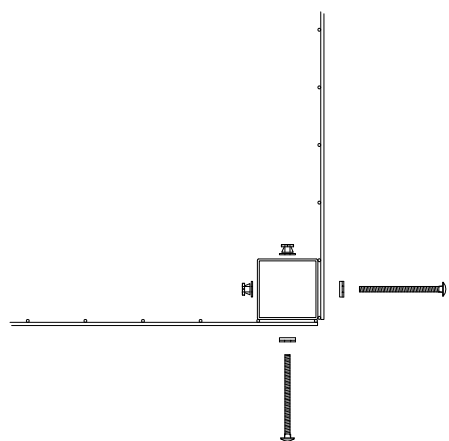


CORNER PLAN 80 x 80 post
1:10

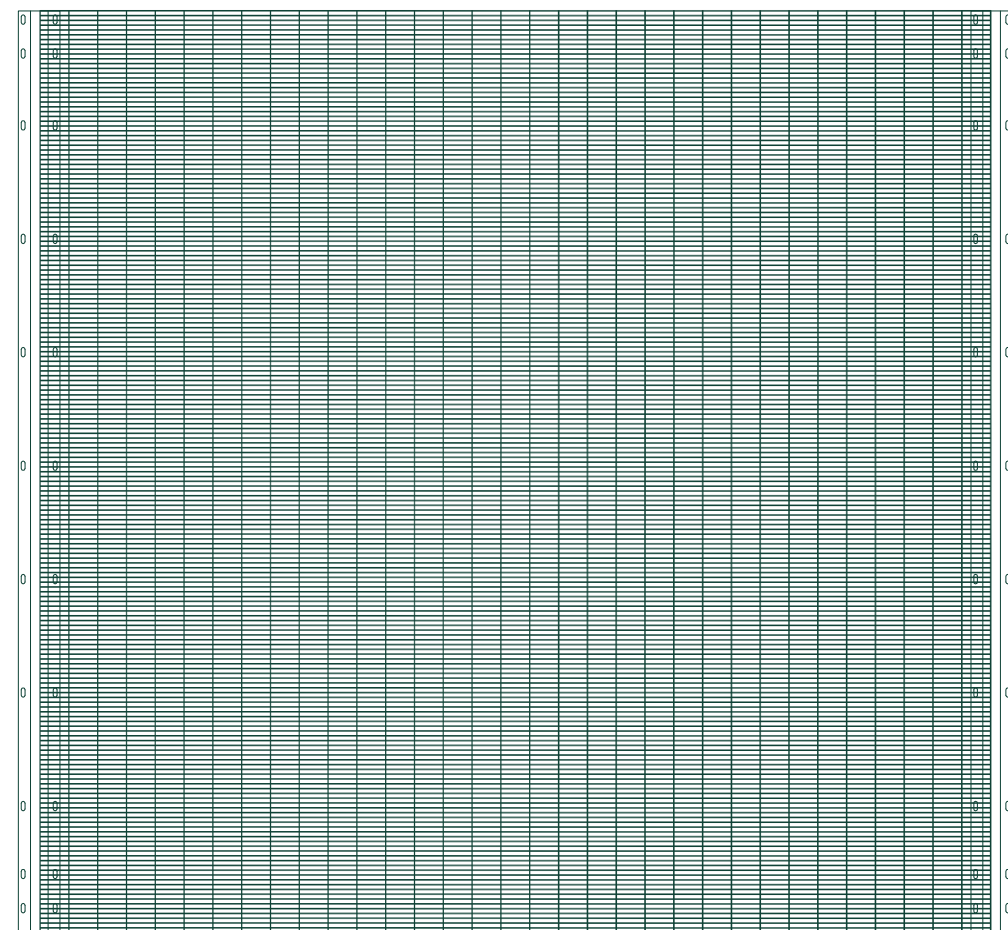


2.4m PANEL ELEVATION

 

PANEL PROFILE

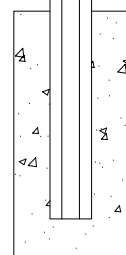

POST PROFILE

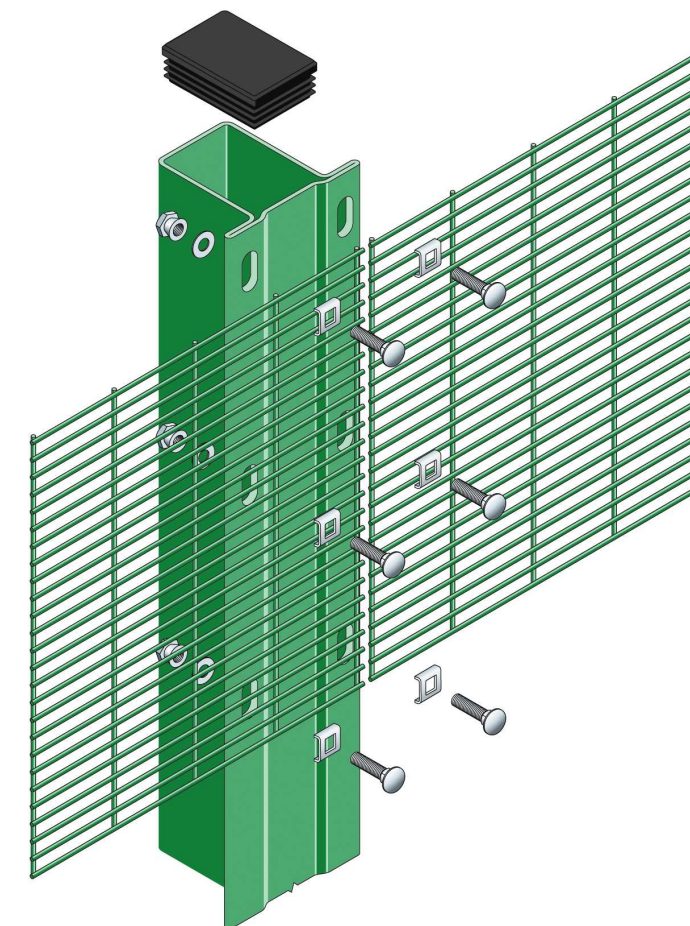

ISOMETRIC (not to scale)

Panels can be stepped as required. Where gradients exceed 1:16, it is recommended that taller panels are either part buried or additional posts are used.

Fence type: SECURUS

Drawn By: B L-G

Approved By:

Drg:1 of 1

Notes: Foundations shown are illustrative only. Contractor must prepare foundations in accordance with ground conditions.
All dimensions shown are subject to manufacturing tolerances. Designs may change without notice.
Copyright CLD Fencing Systems LLP 2015

Rev: 0

Date: 27/04/11

Drawing No: Sec/04/11

Scale: 1 : 10, 1:20 @ A3

CLD



Fencing Systems

Unit 11, Springvale Business Centre, Millbuck Way,
Sandbach CW11 3HY
e-mail: sales@clد-fencing.com www.cld-fencing.com
Tel: +44(0)1270 764751 Fax: +44(0)1270 757 503